



12/22/95

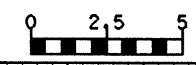

PROJECT REFERENCE NO.	SHEET NO.
U-2912	X-34

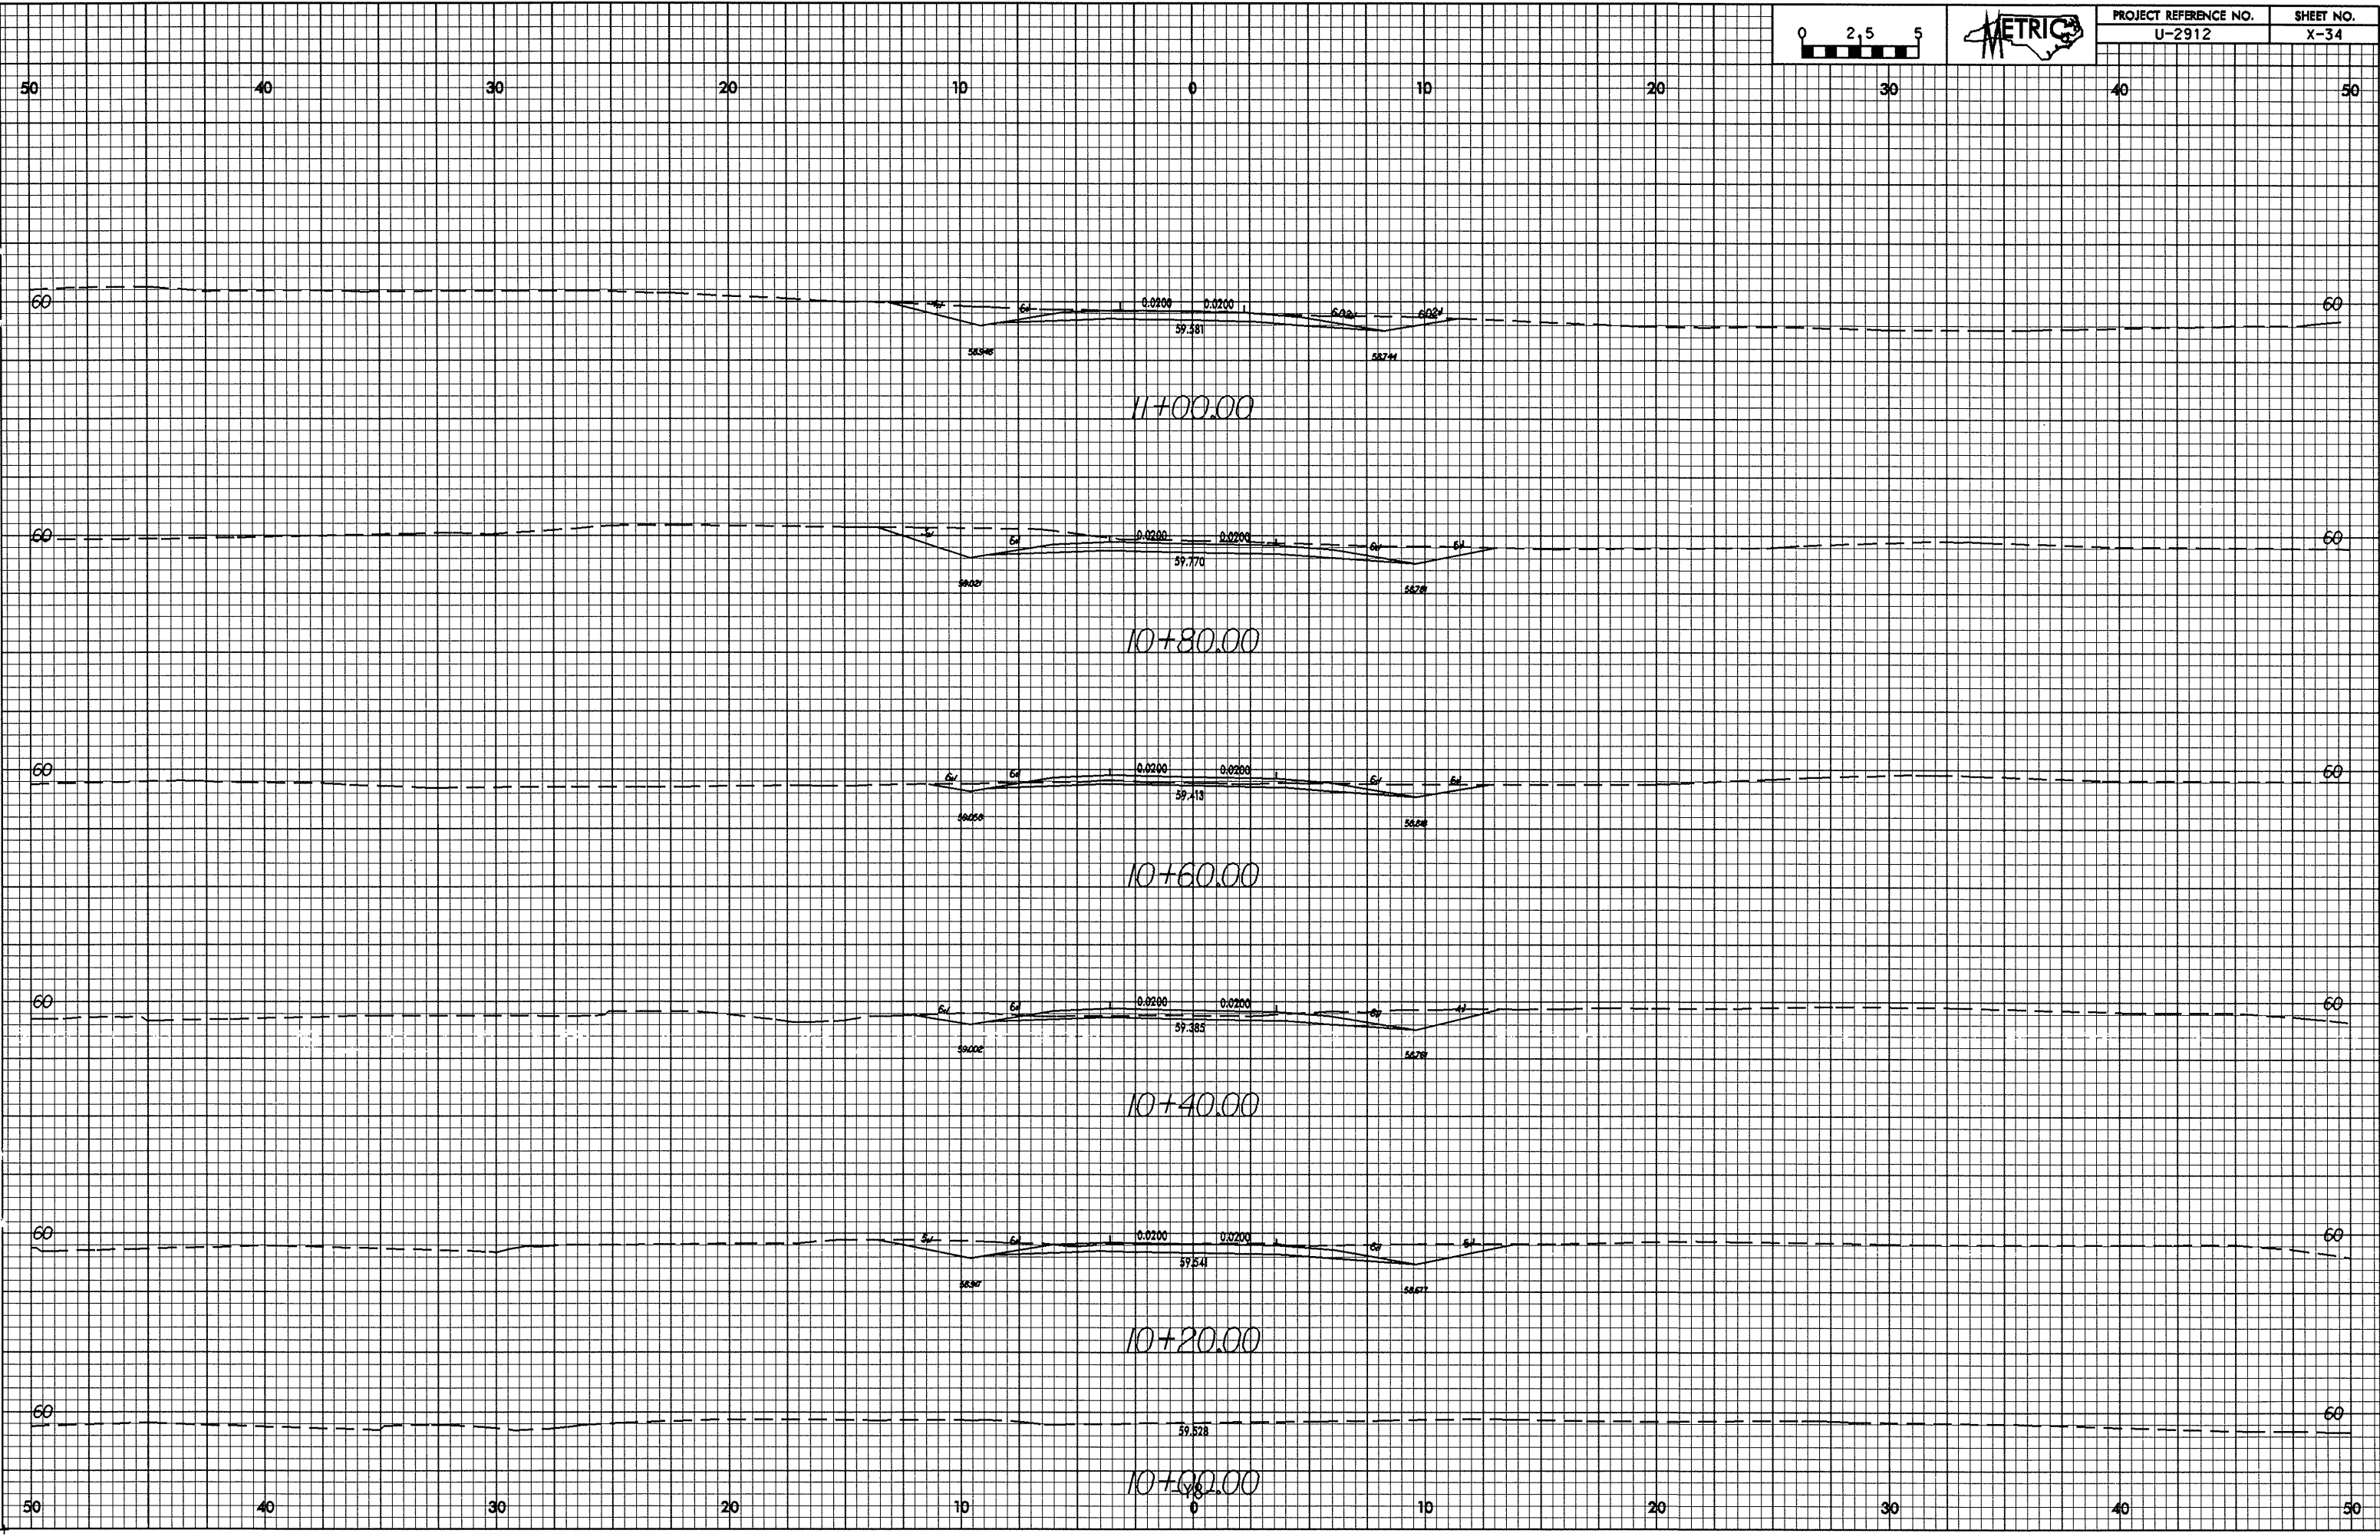

12/22/95  
10012457