



15-JUL-2009 08:33
dwgname: AT 102225.dwg
10/25/09

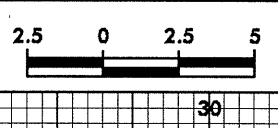

PROJECT REFERENCE NO.	SHEET NO.
U-2912	X-20

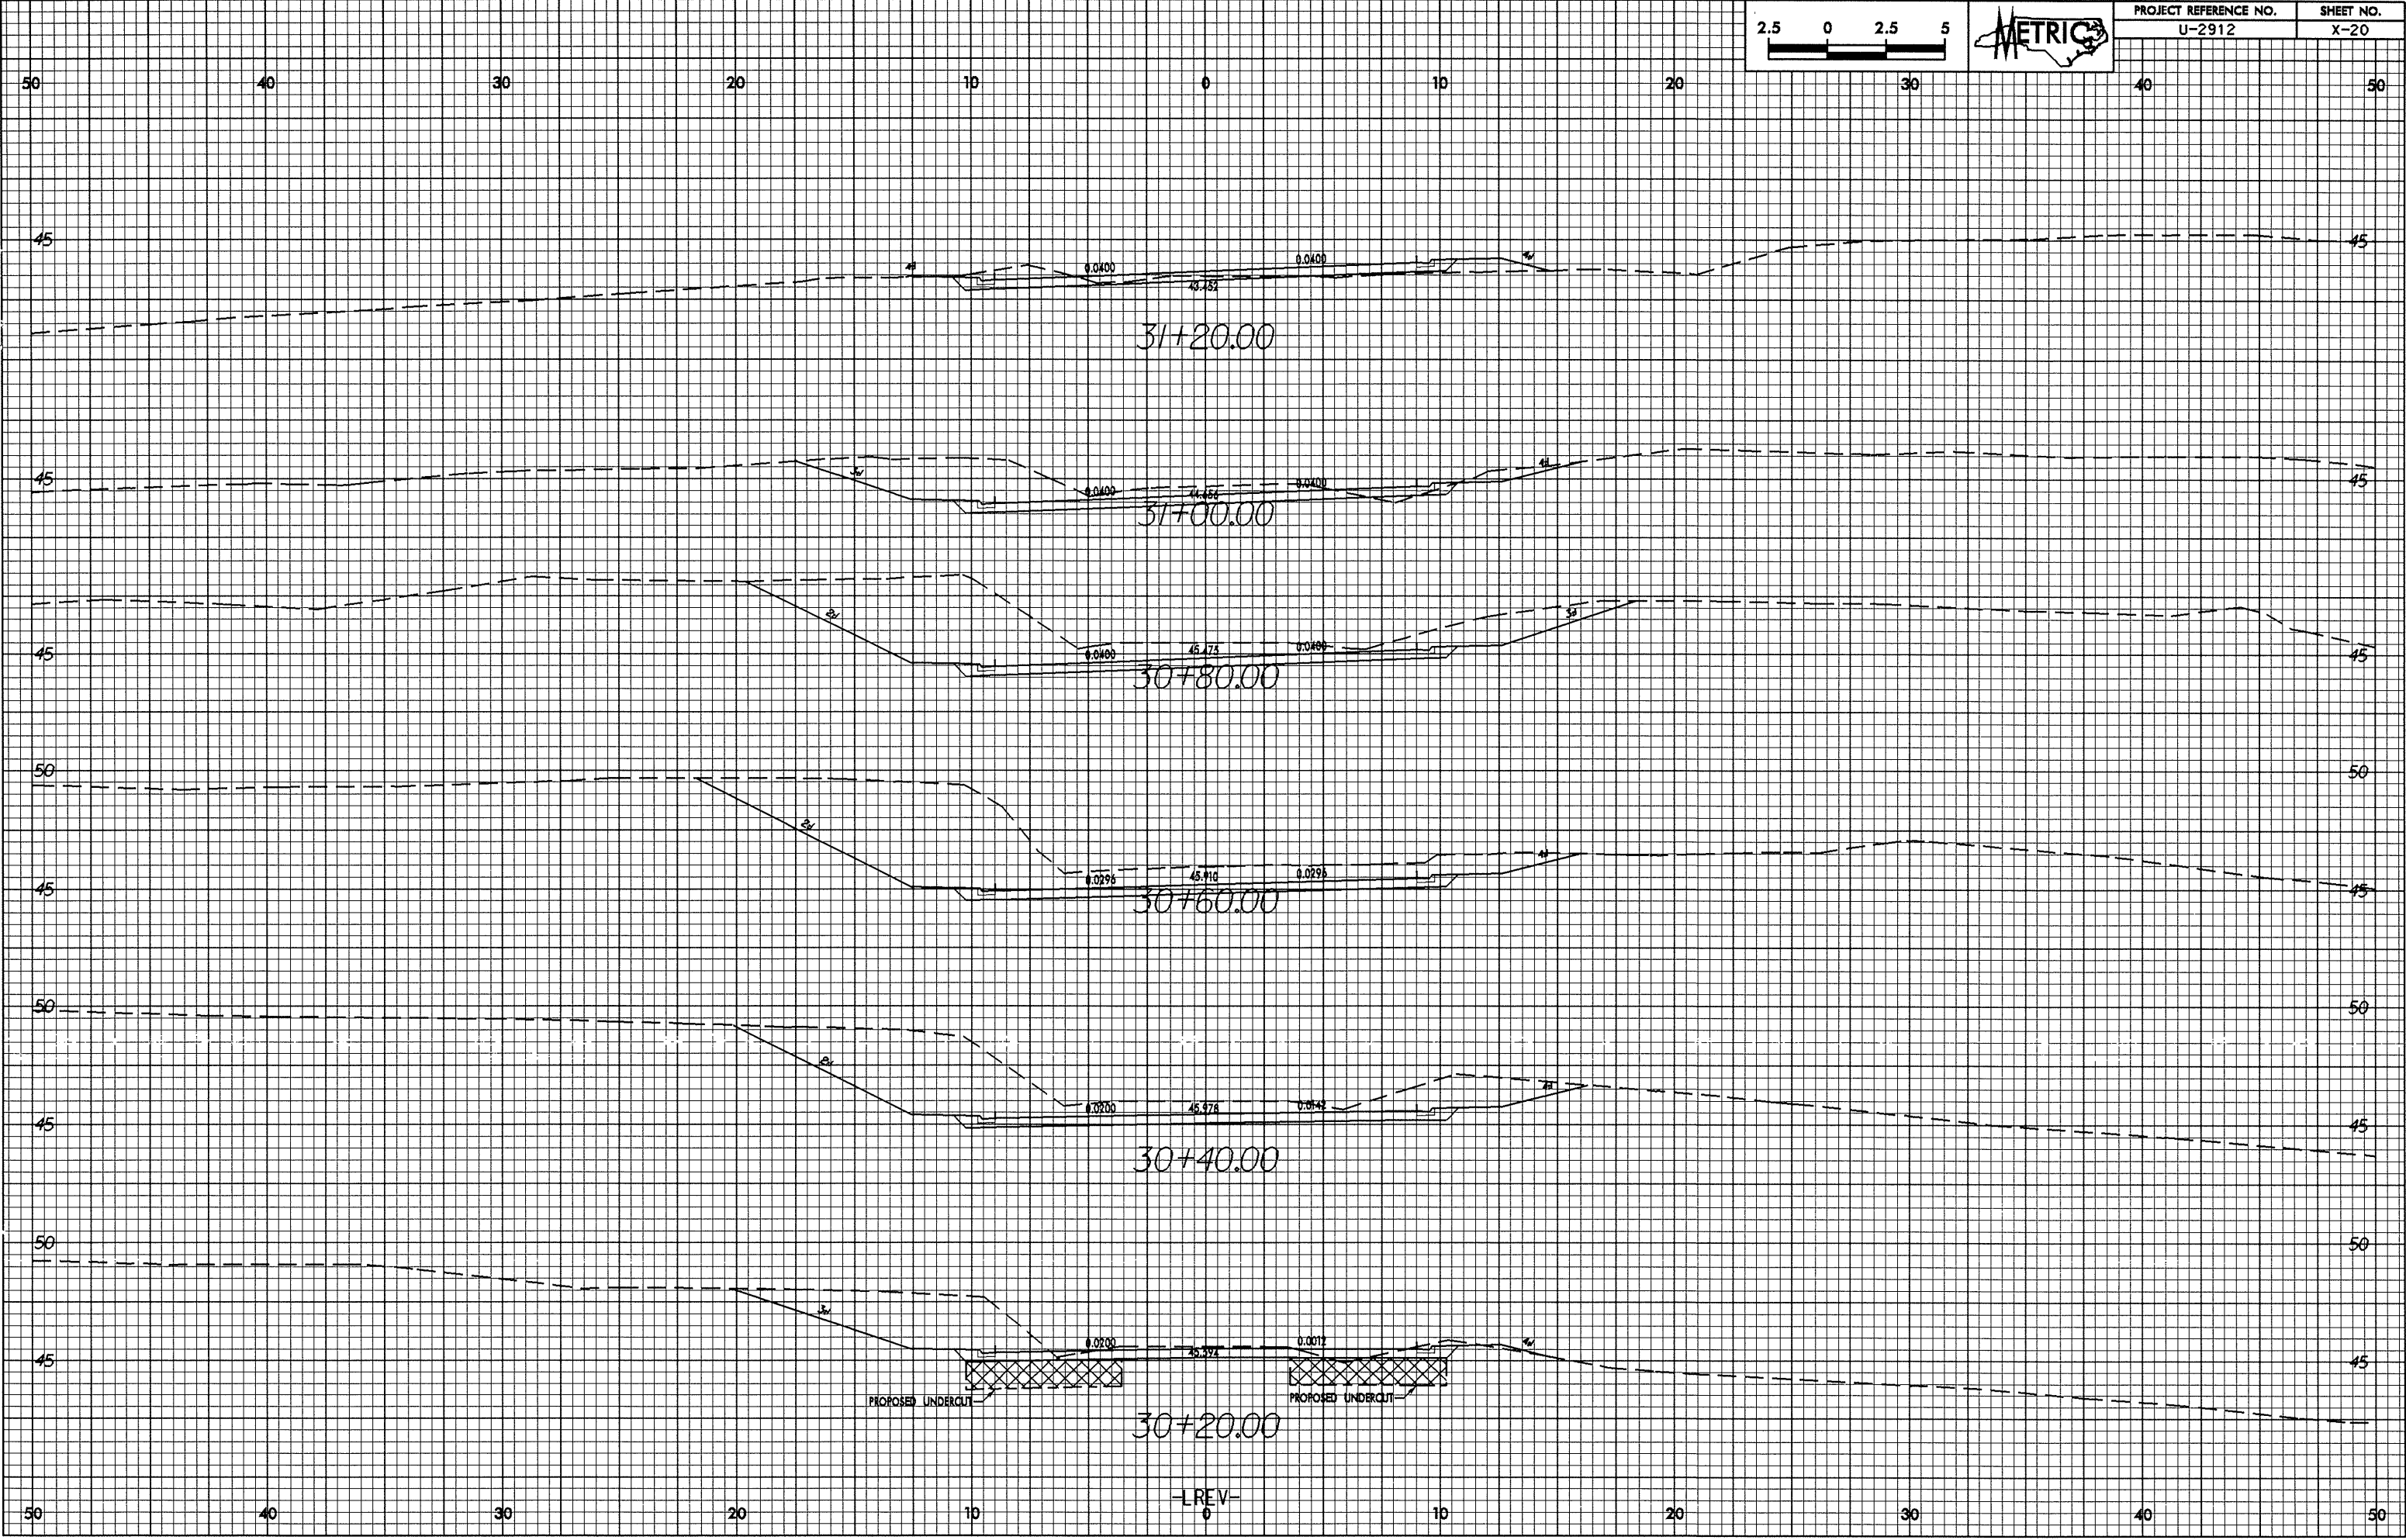

-LREV-
0