


PROJECT REFERENCE NO. U-2912 SHEET NO. X-18

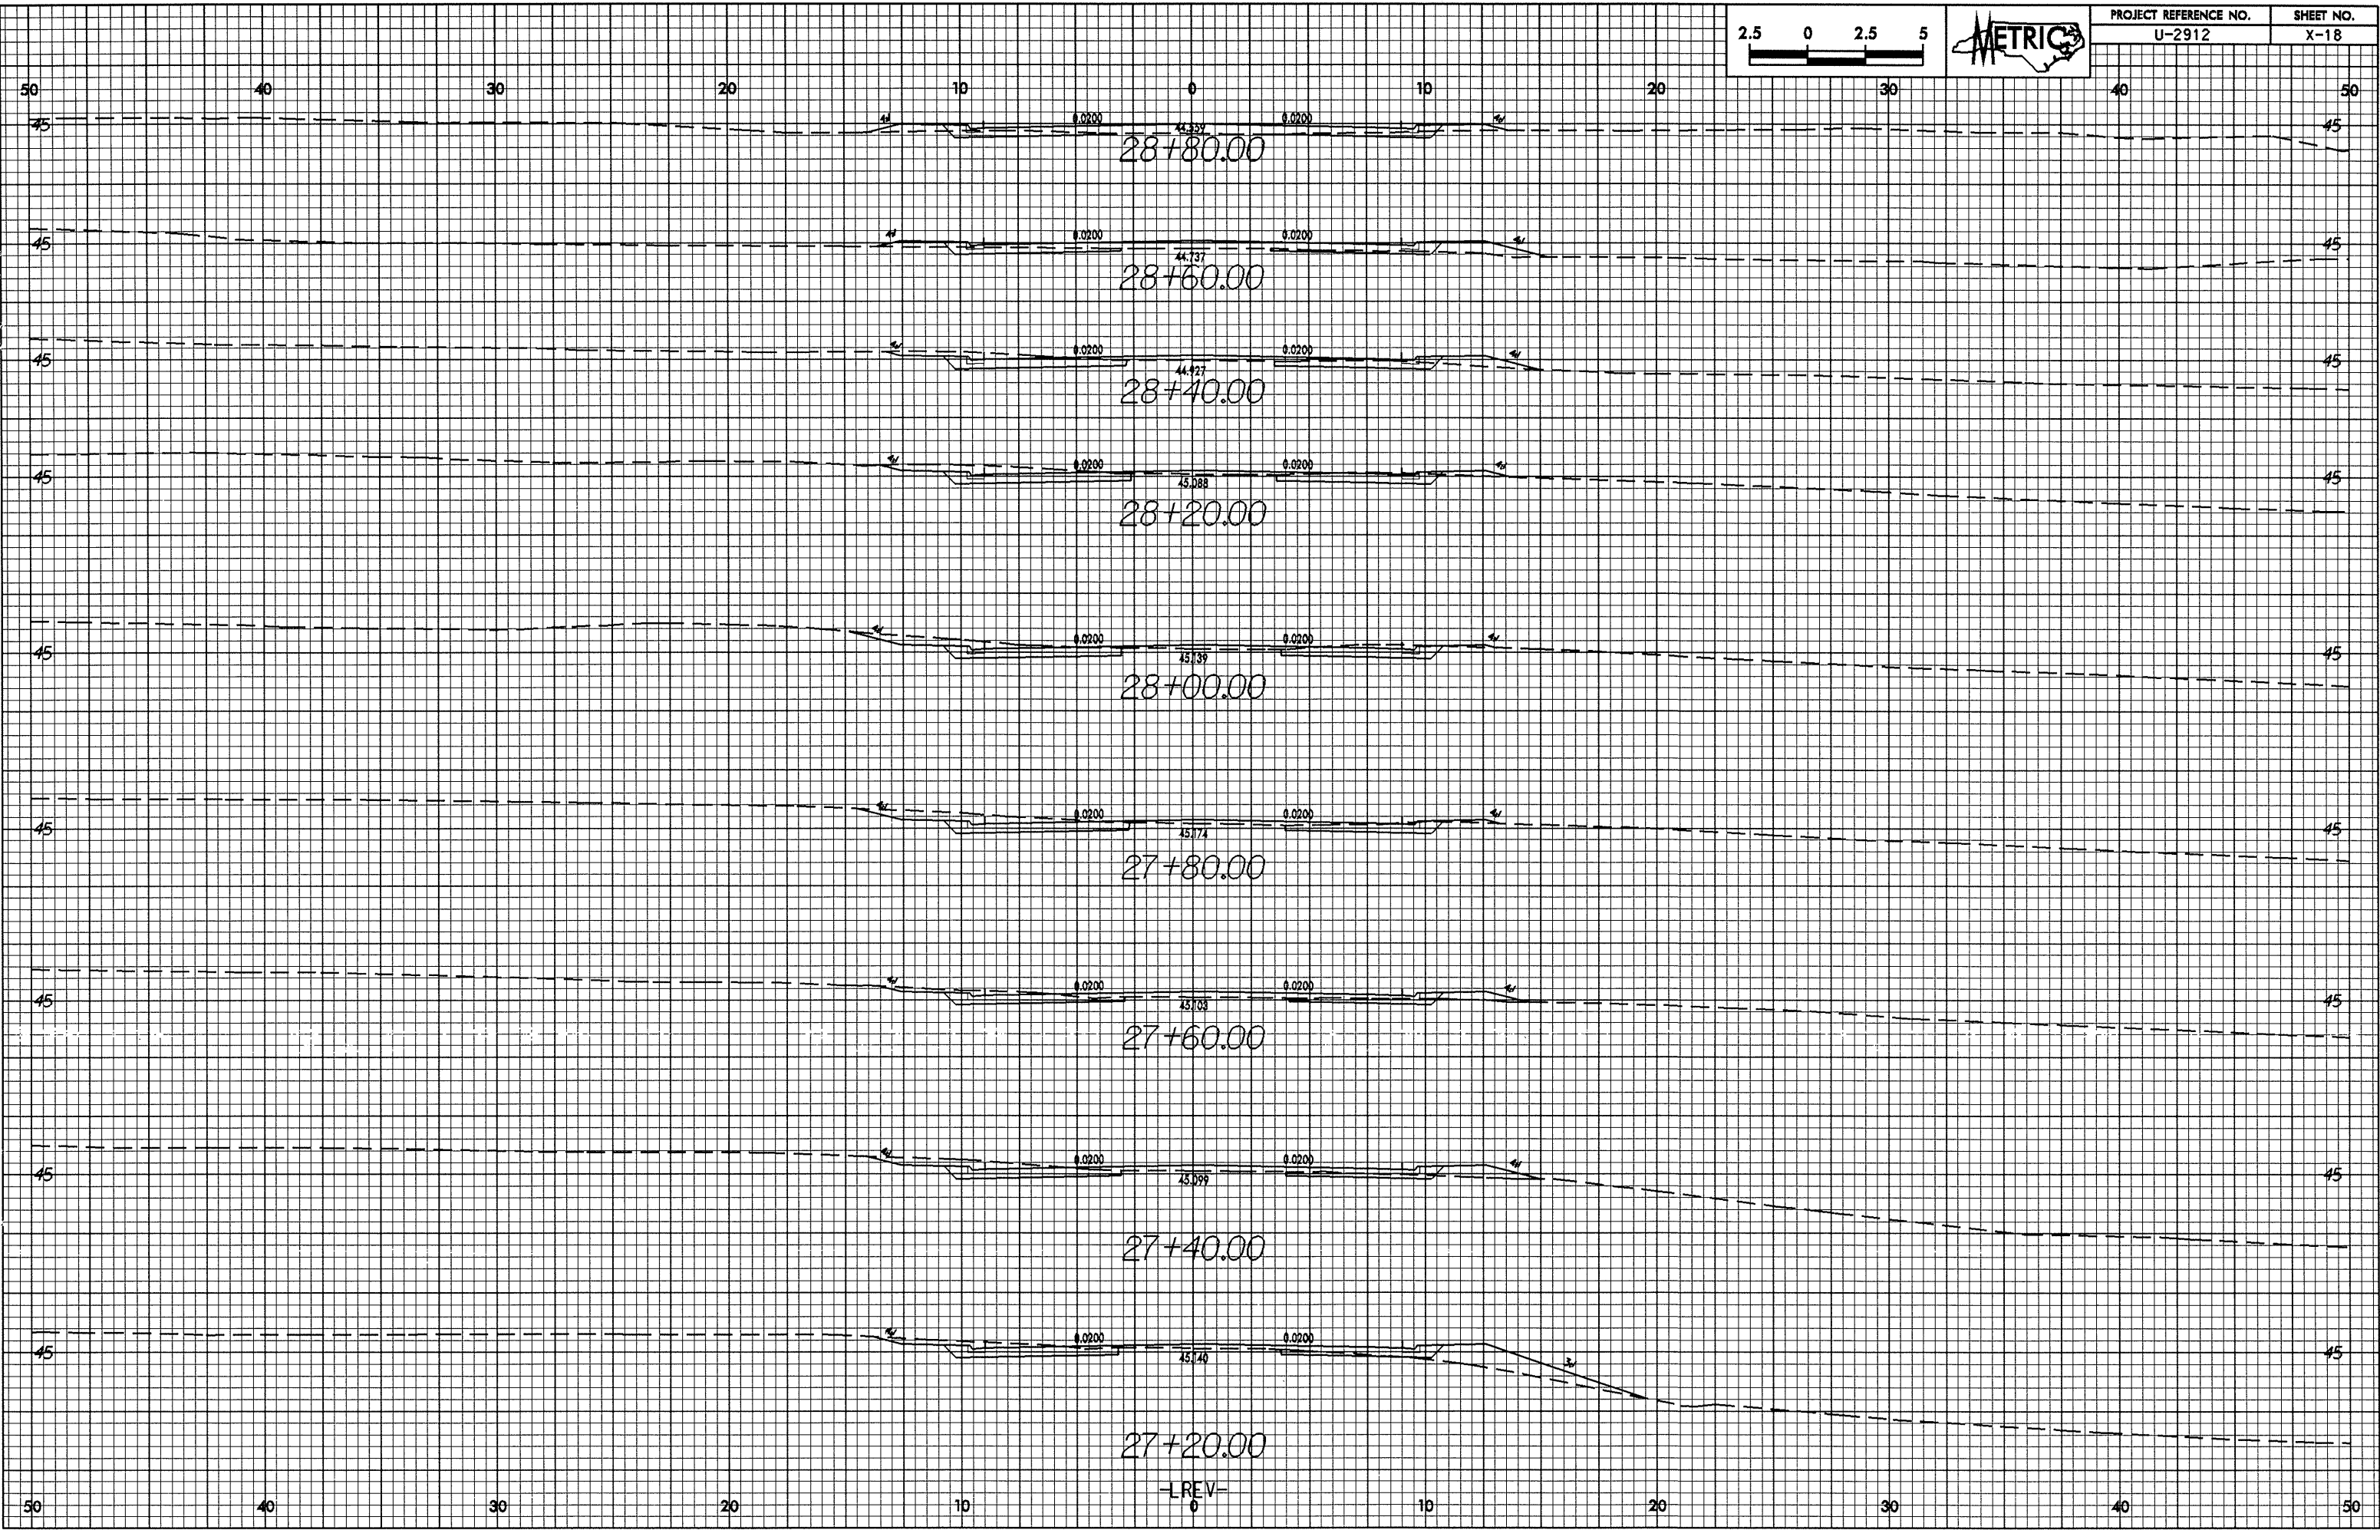

28+80.00

28+60.00

28+40.00

28+20.00

28+00.00

27+80.00

27+60.00

27+40.00

27+20.00

-LREV-

15-JUL-2004 8:52:23 AM
C:\p1\work\2004\18071857\lrev.sp