



0.25/2.5

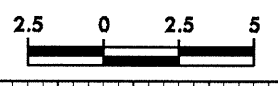

PROJECT REFERENCE NO.	SHEET NO.
U-2912	X-15

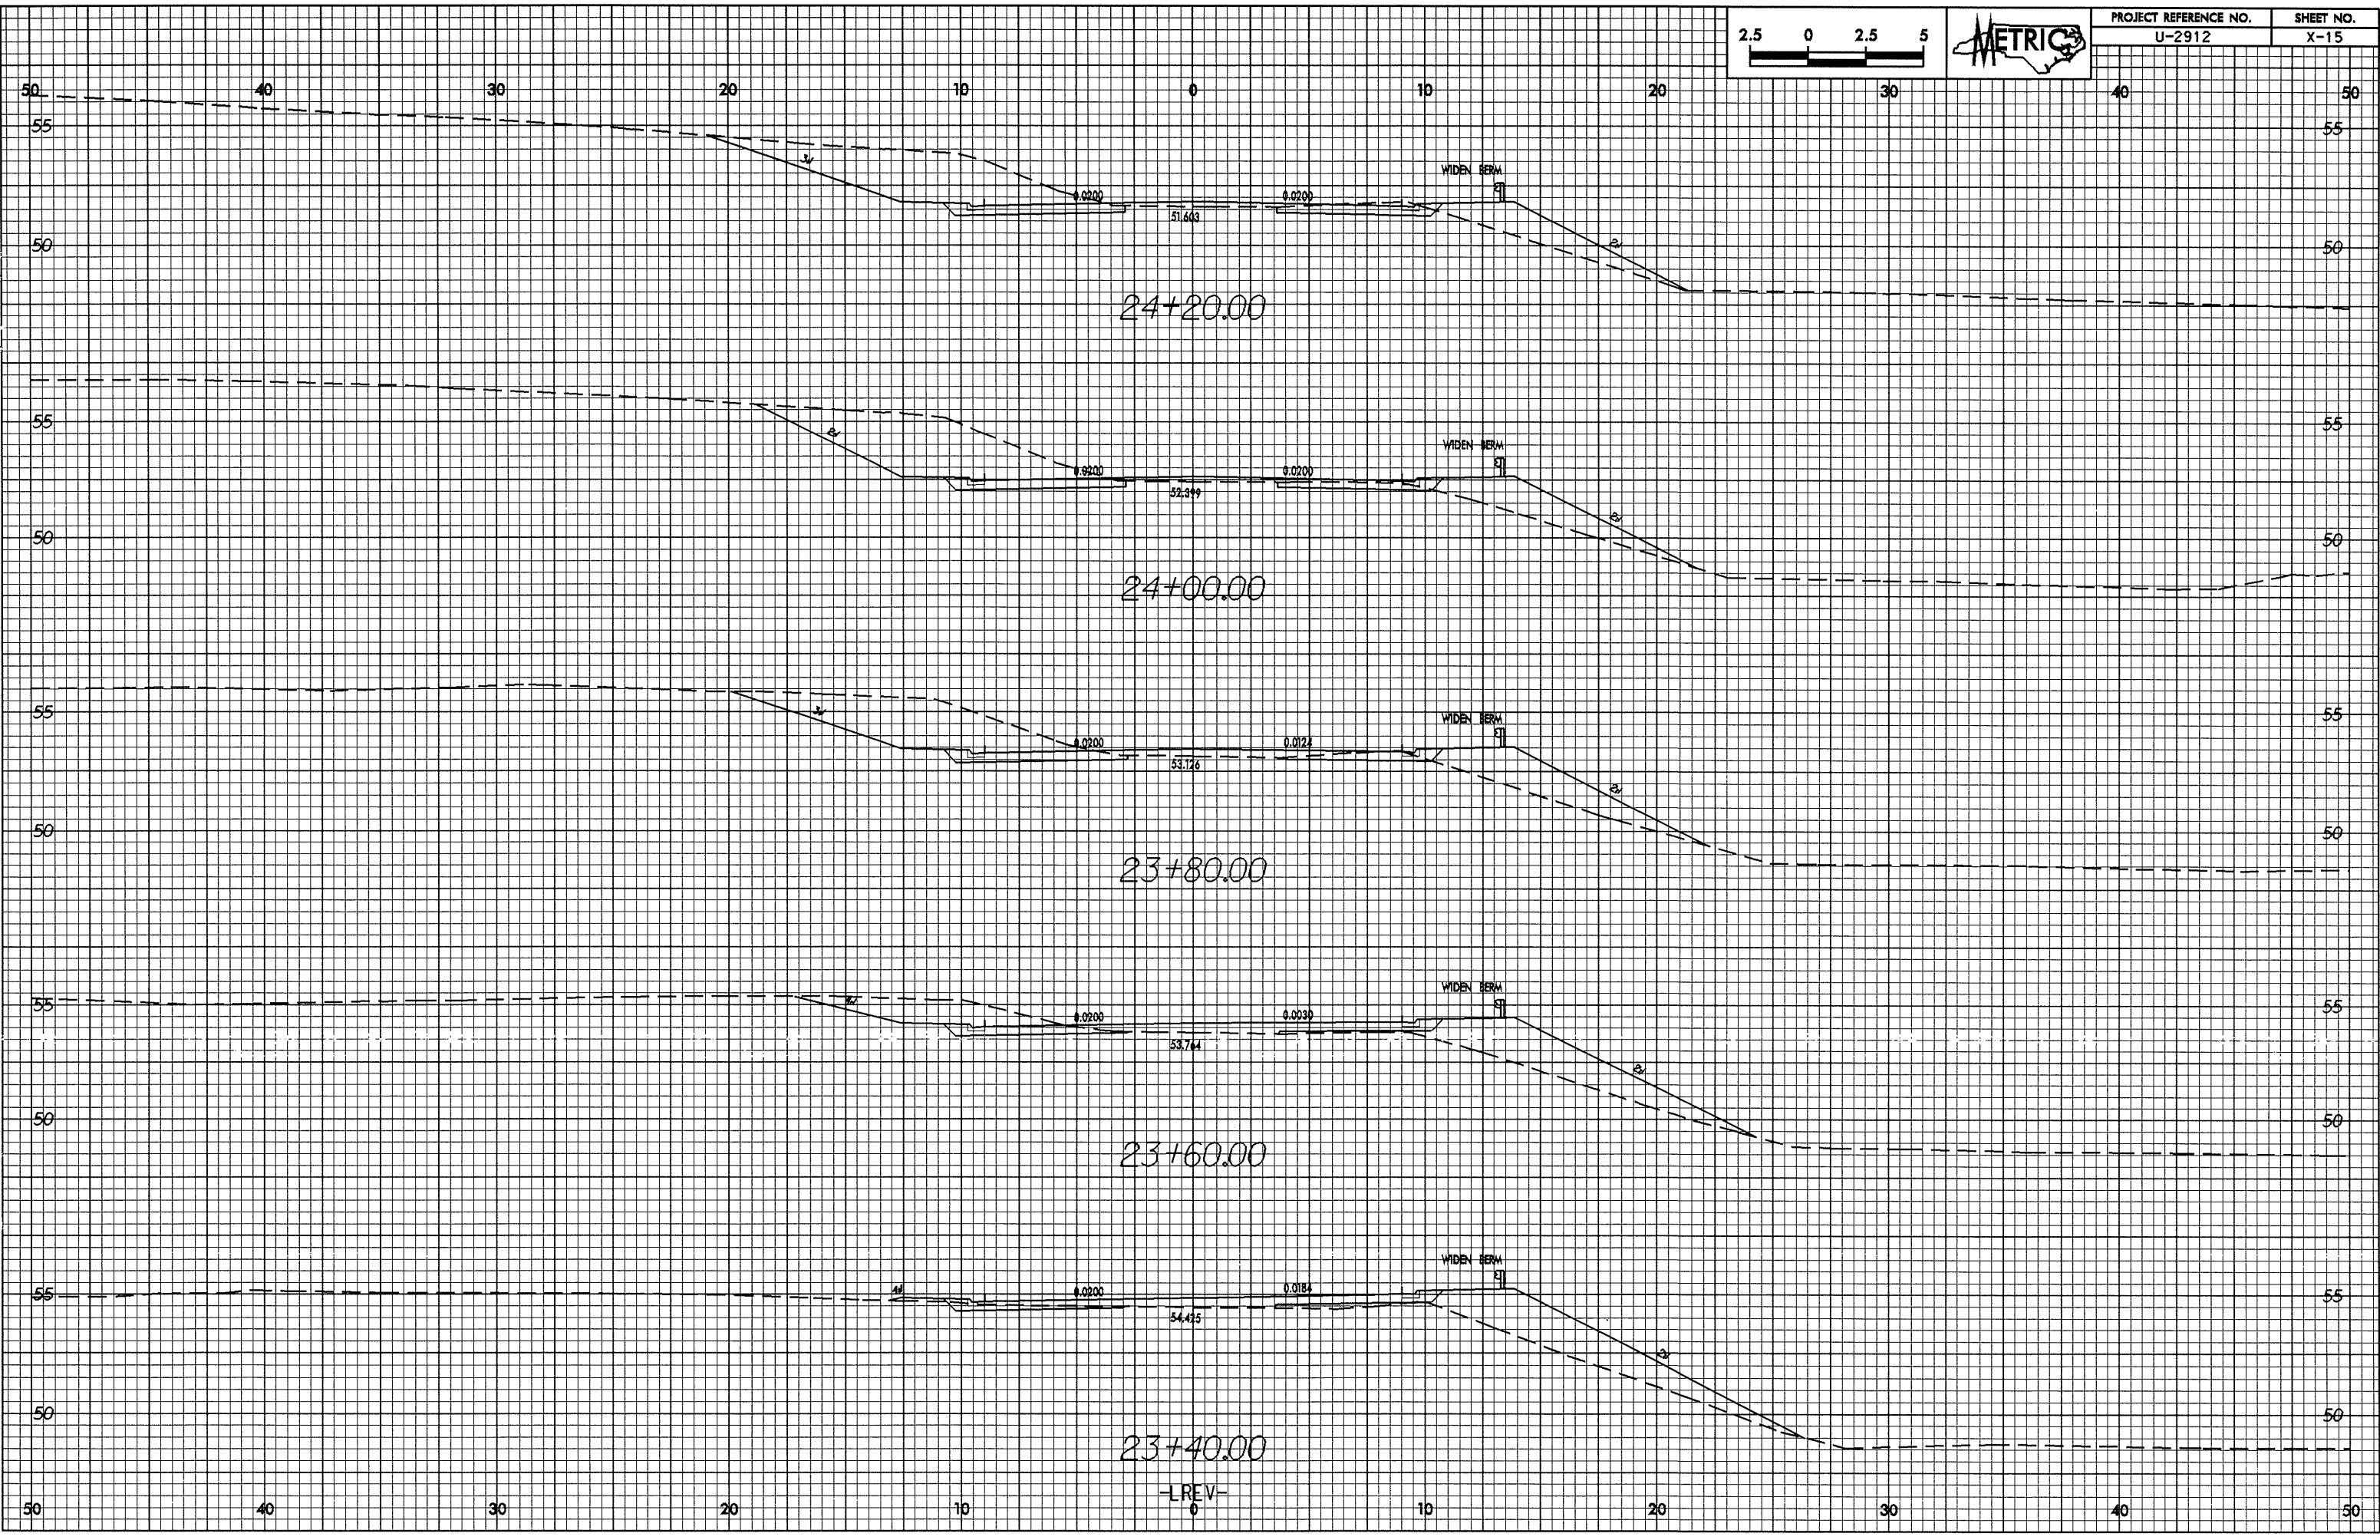

15-JUL-2004 08:33
 Created at 10/27/03 by Jrenn-wp