



0/24/20

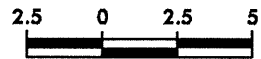

PROJECT REFERENCE NO.	SHEET NO.
U-2912	X-14

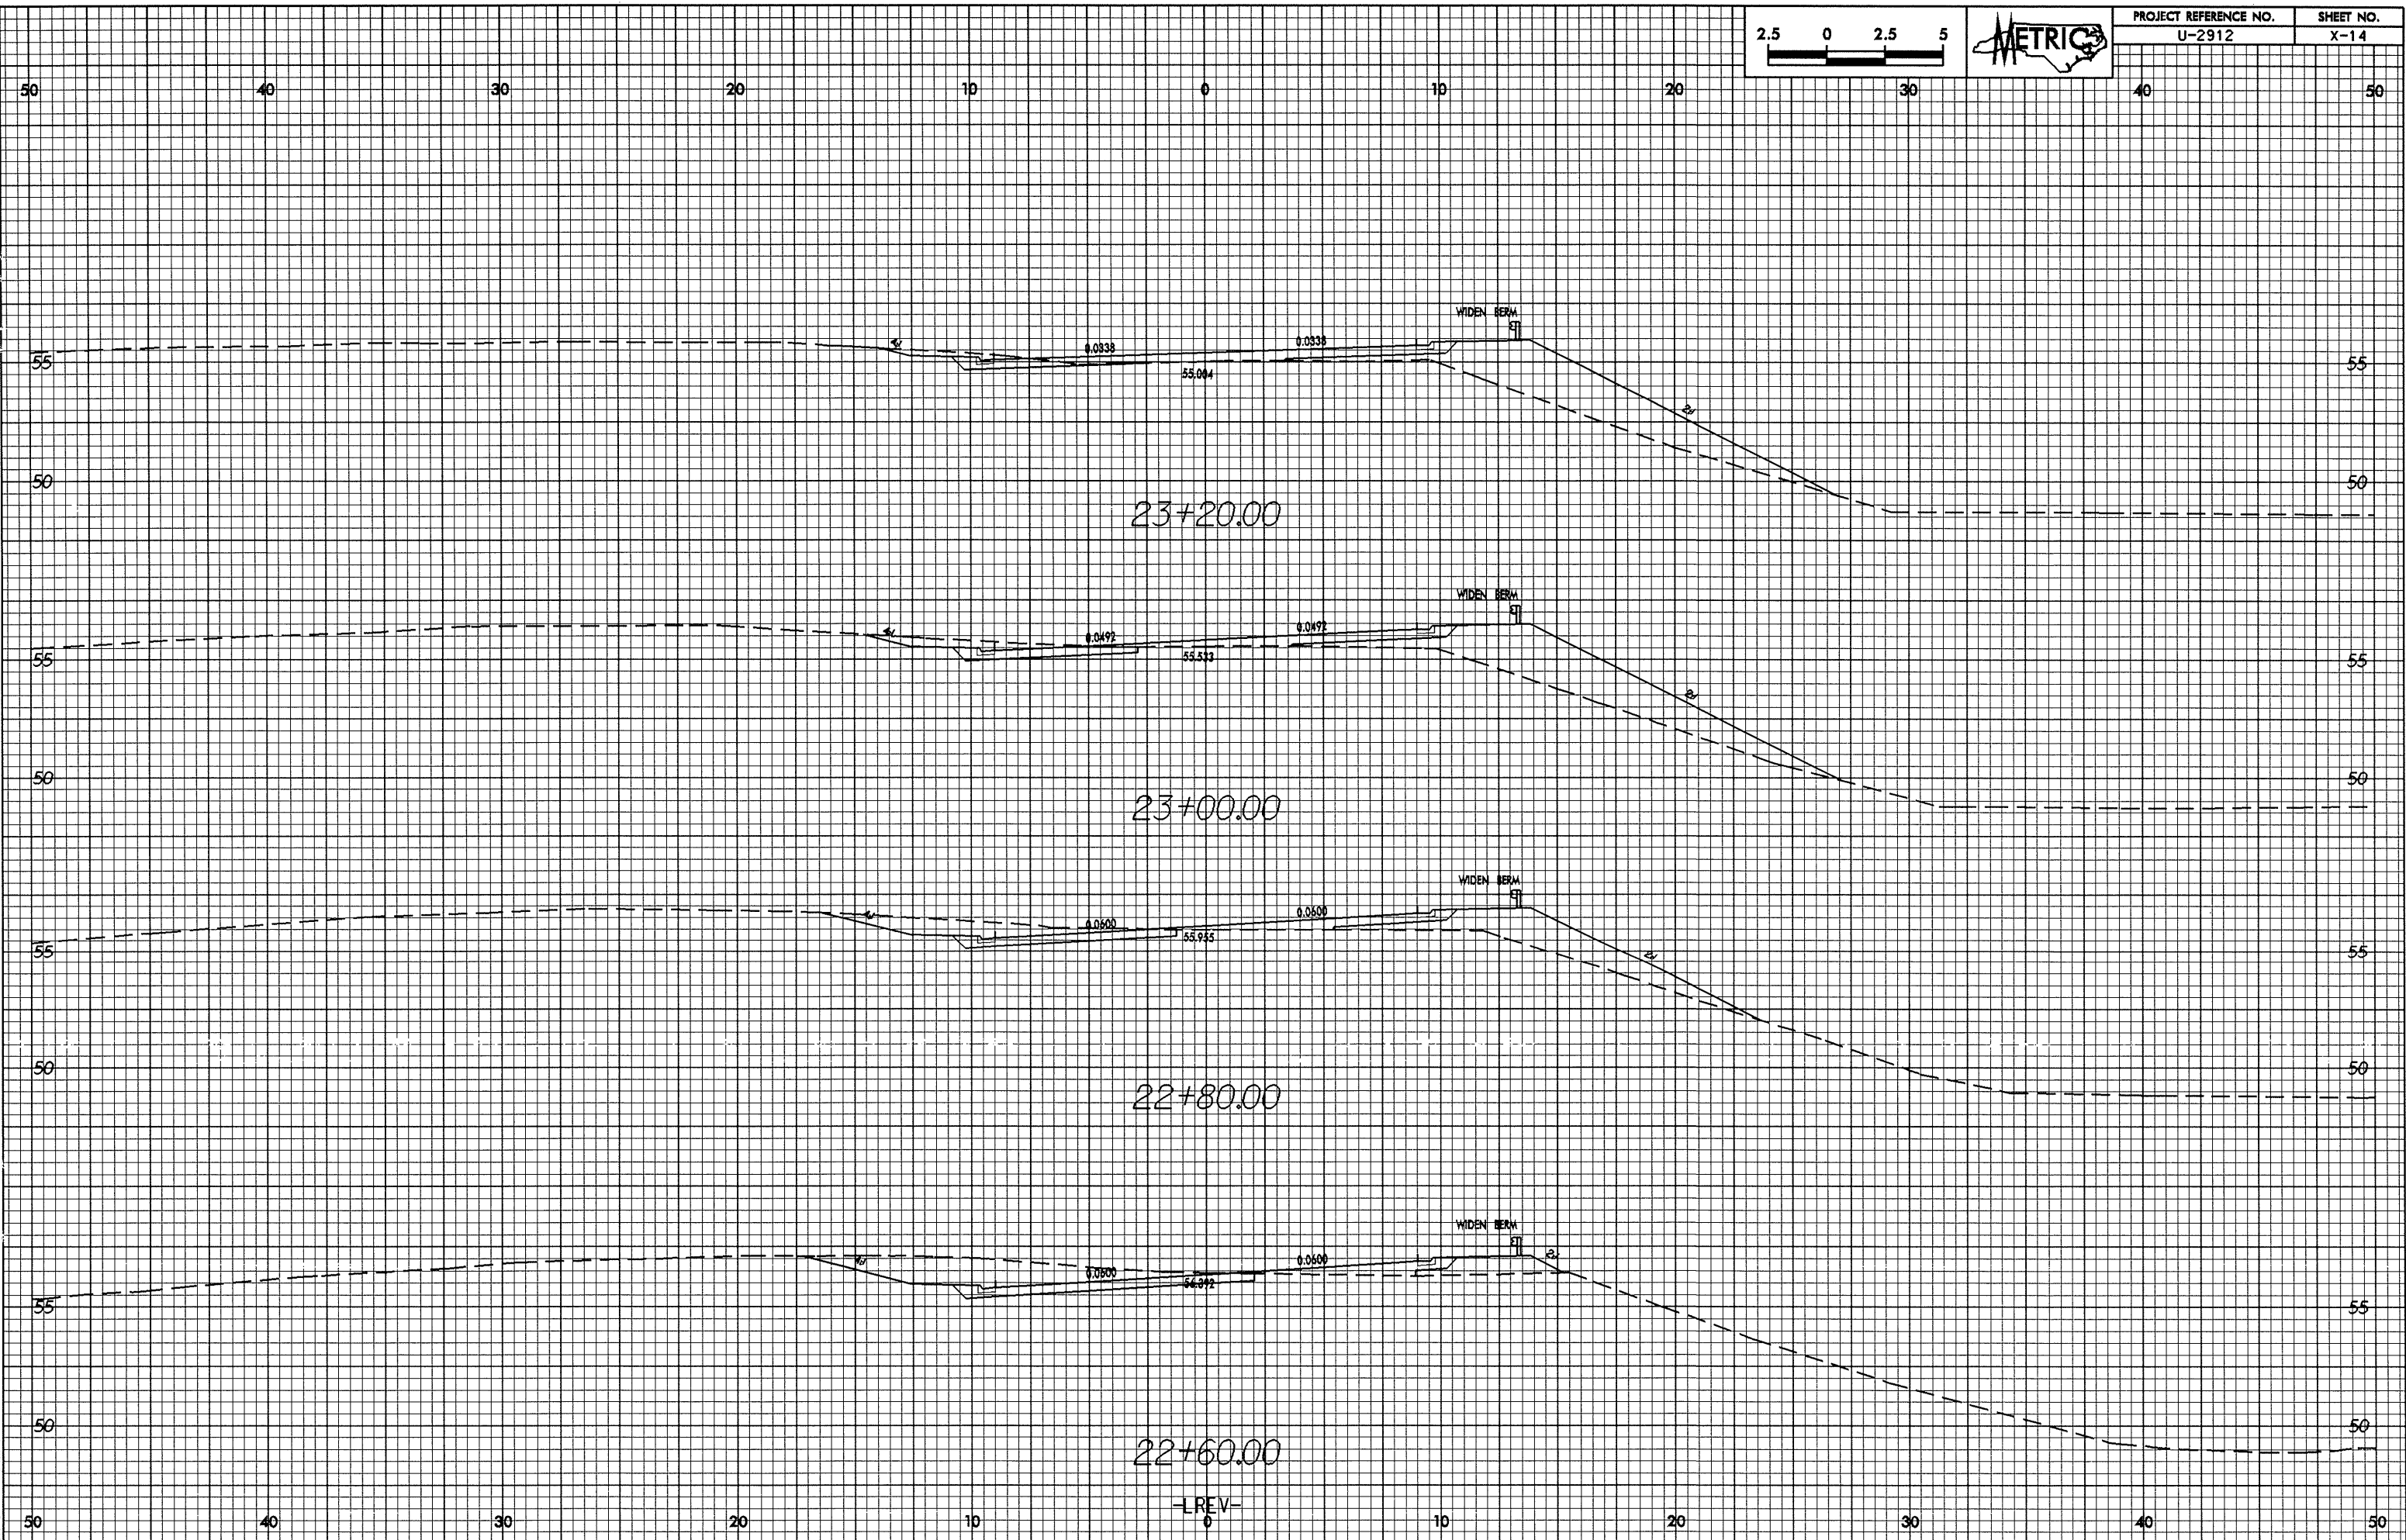

15-JUL-2004 8:52:56 AM
C:\p021785

-LREV-