



10/25/20

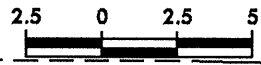

PROJECT REFERENCE NO.	SHEET NO.
U-2912	X-12

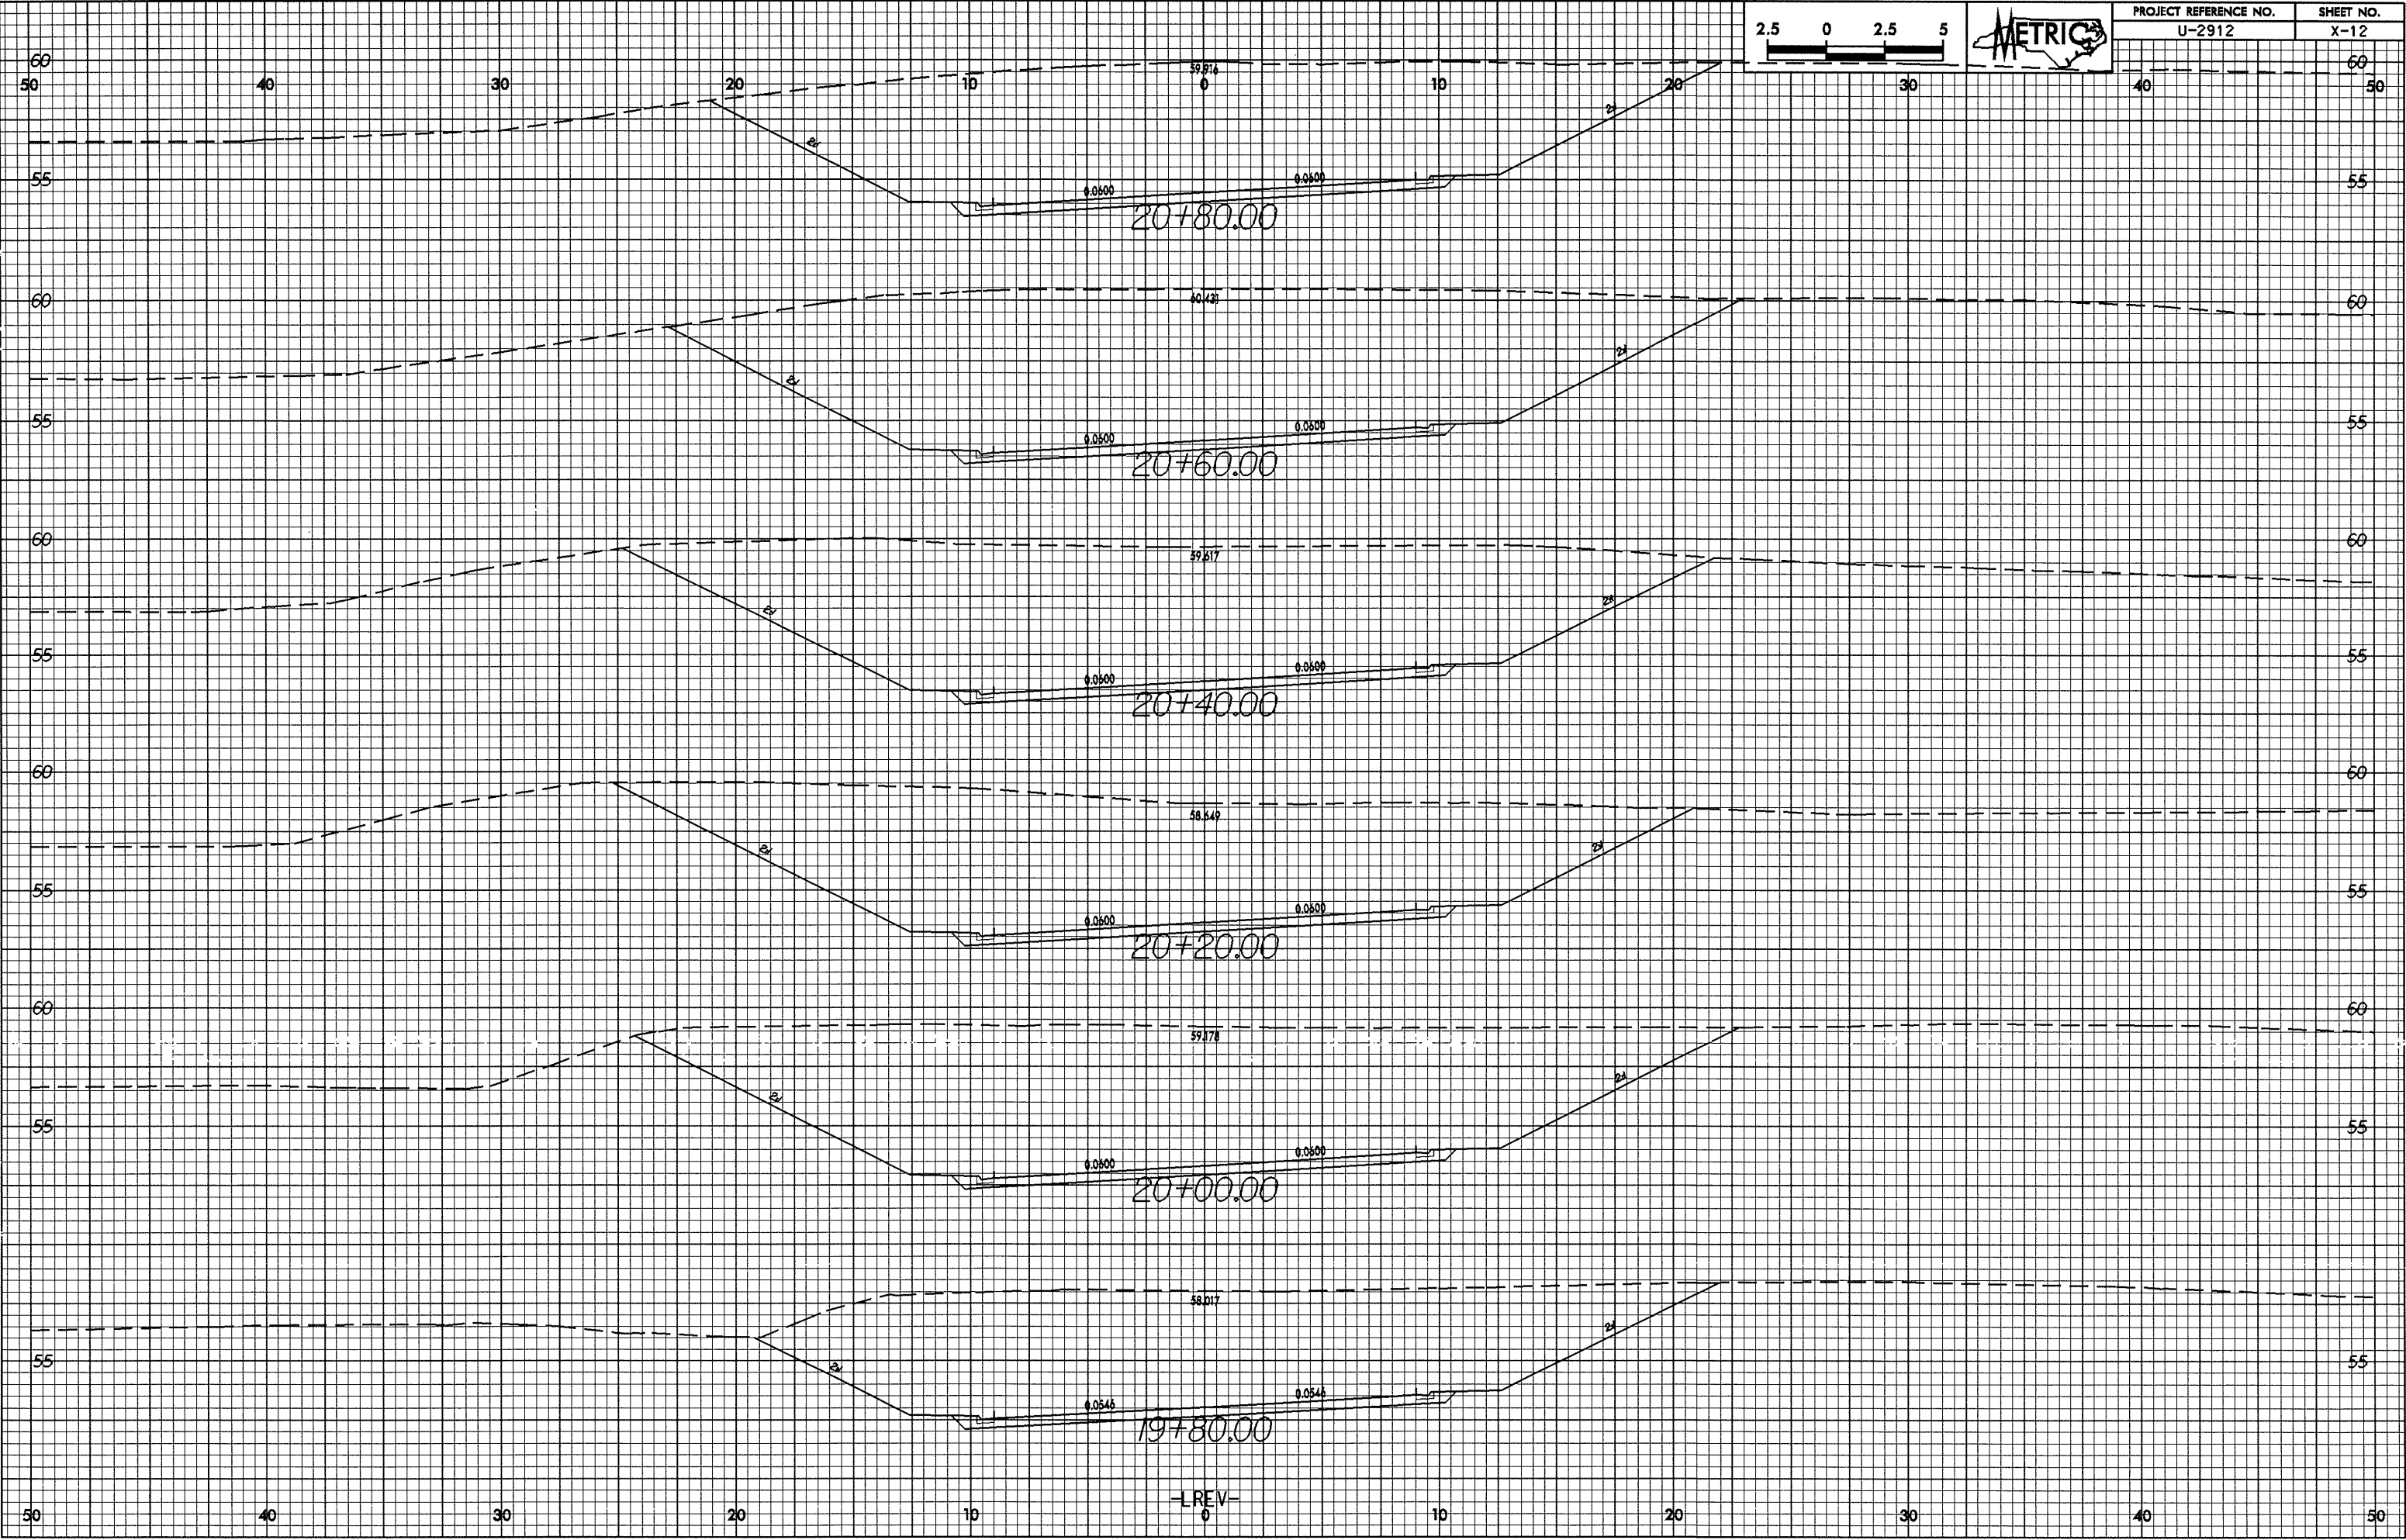

15-Jul-2024 08:28:23 \\rewood\land at 1007225