



07/26/08

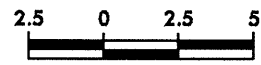

PROJECT REFERENCE NO. U-2912	SHEET NO. X-11
---------------------------------	-------------------

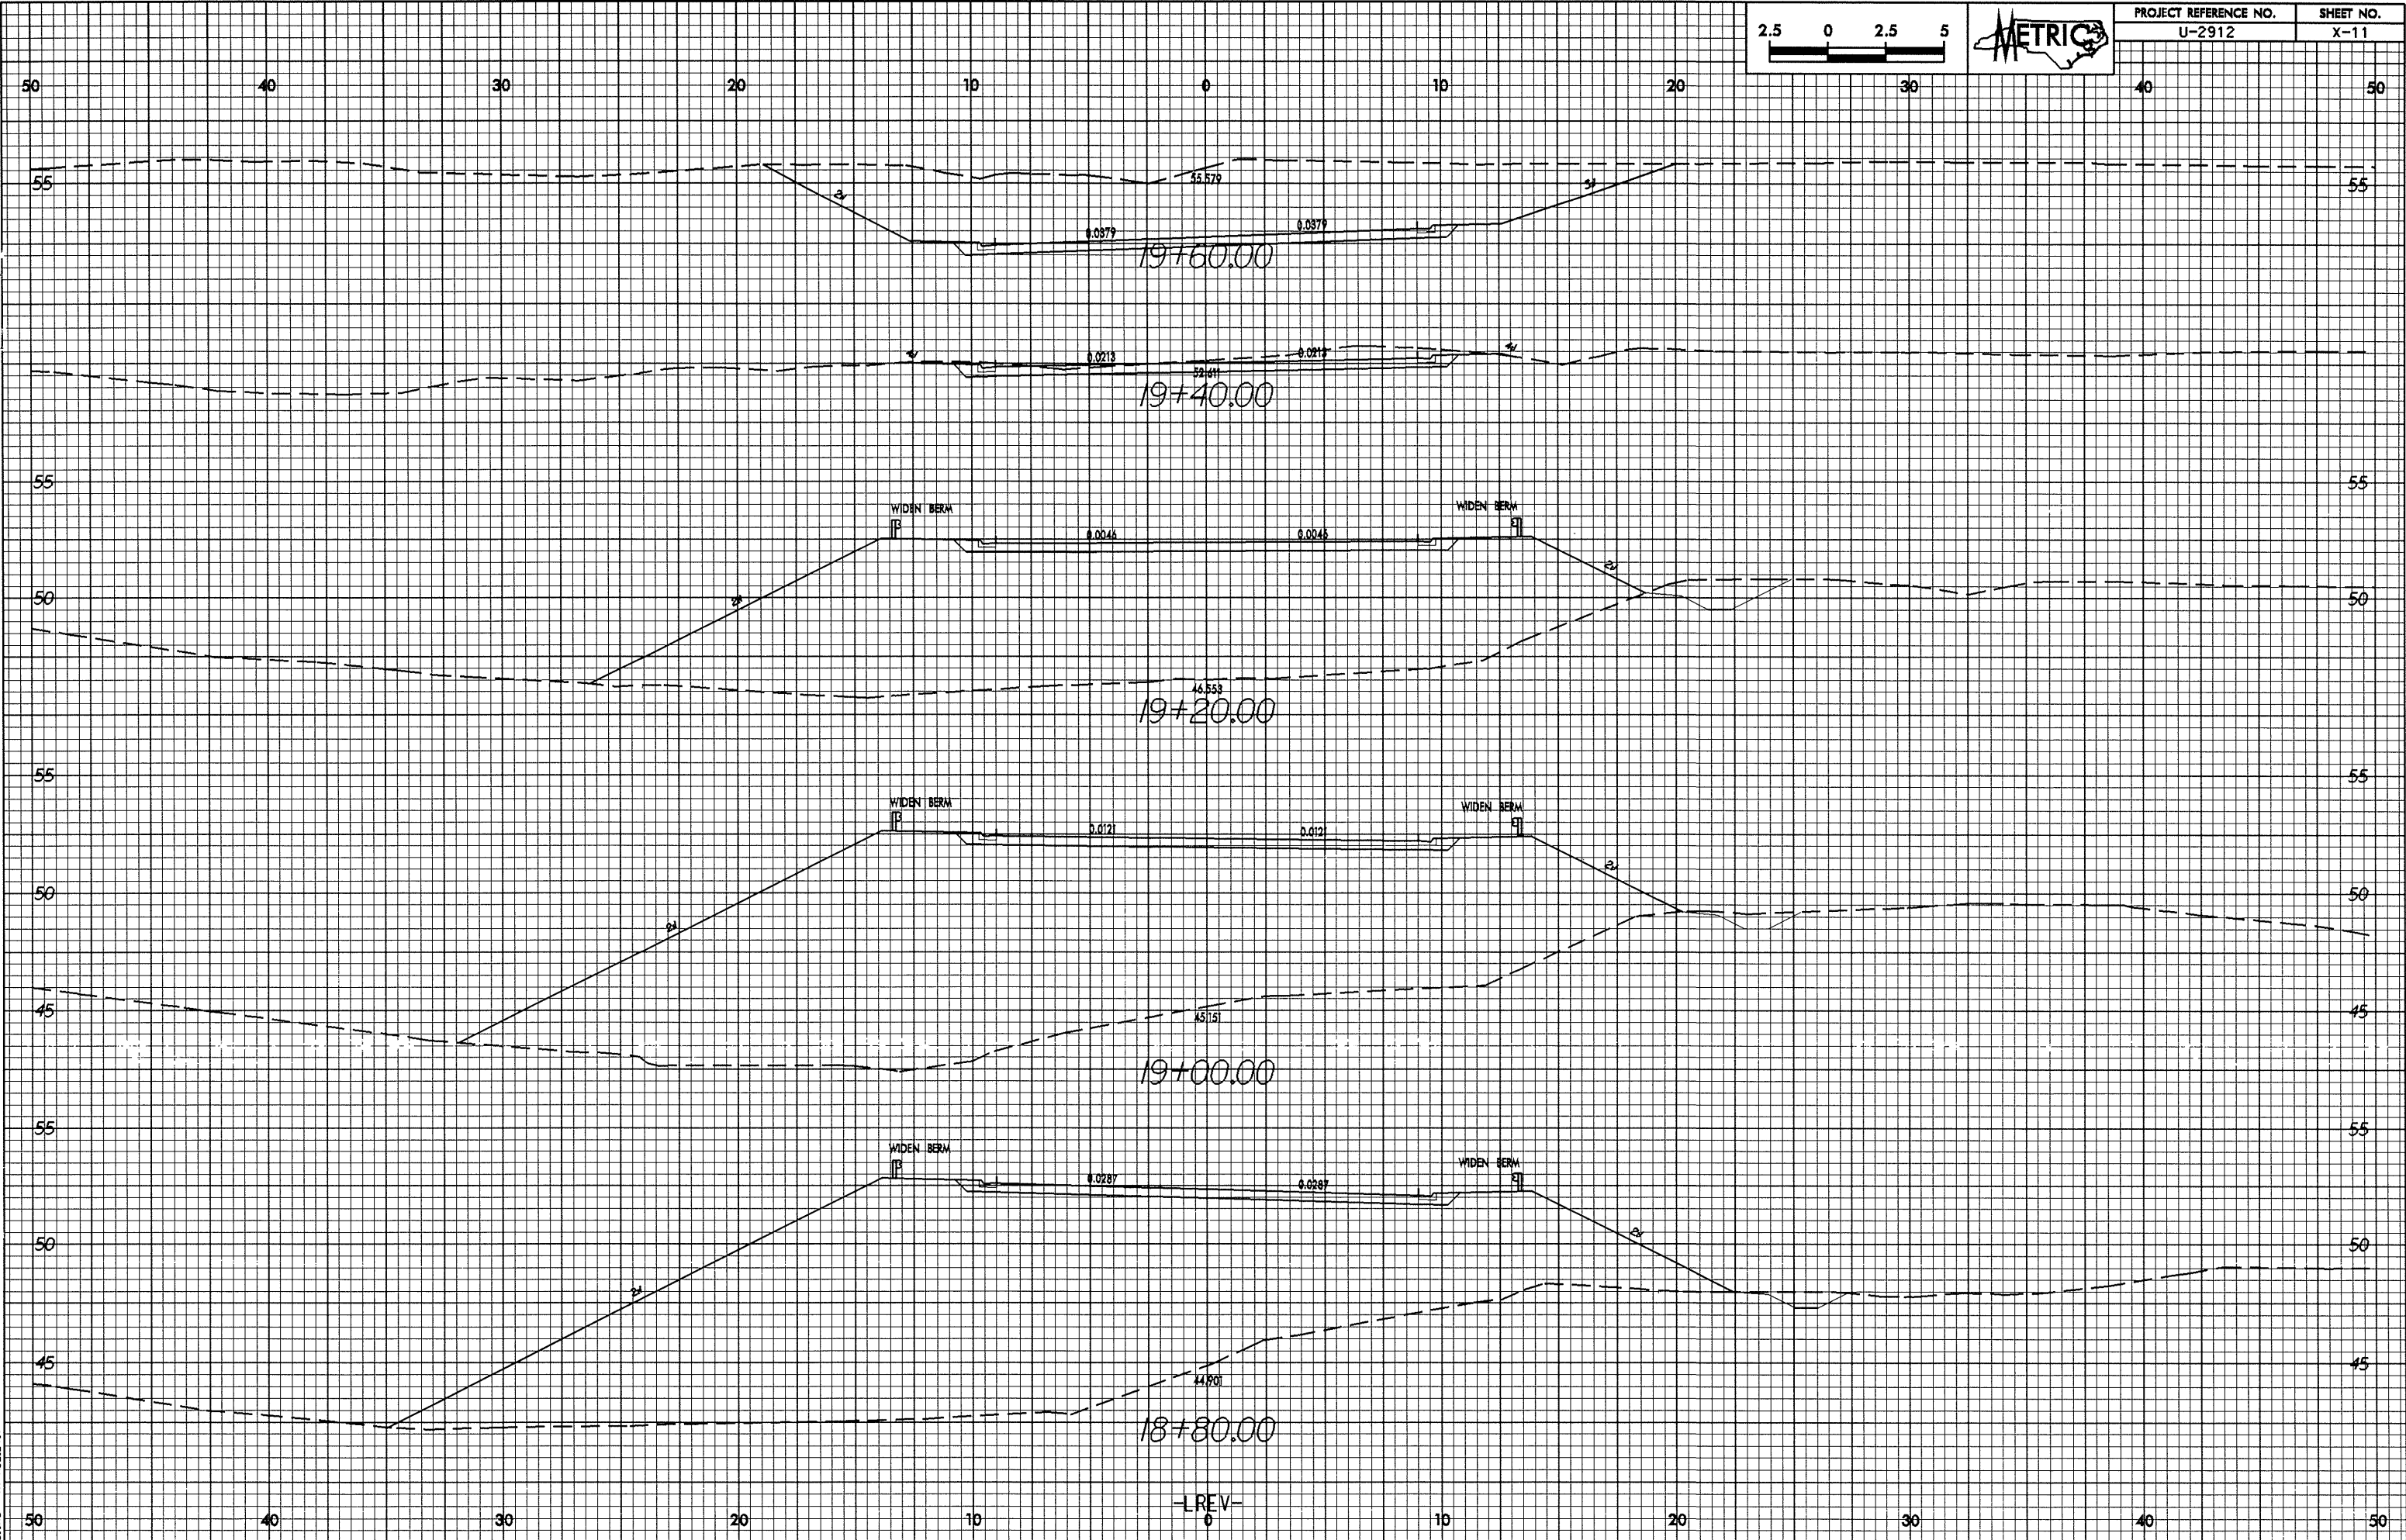

-REV-

15-JUL-2008 08:25:35
d:\land at\2008\2008