



0/25/20

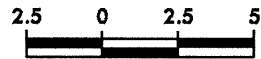

PROJECT REFERENCE NO.	SHEET NO.
U-2912	X-10

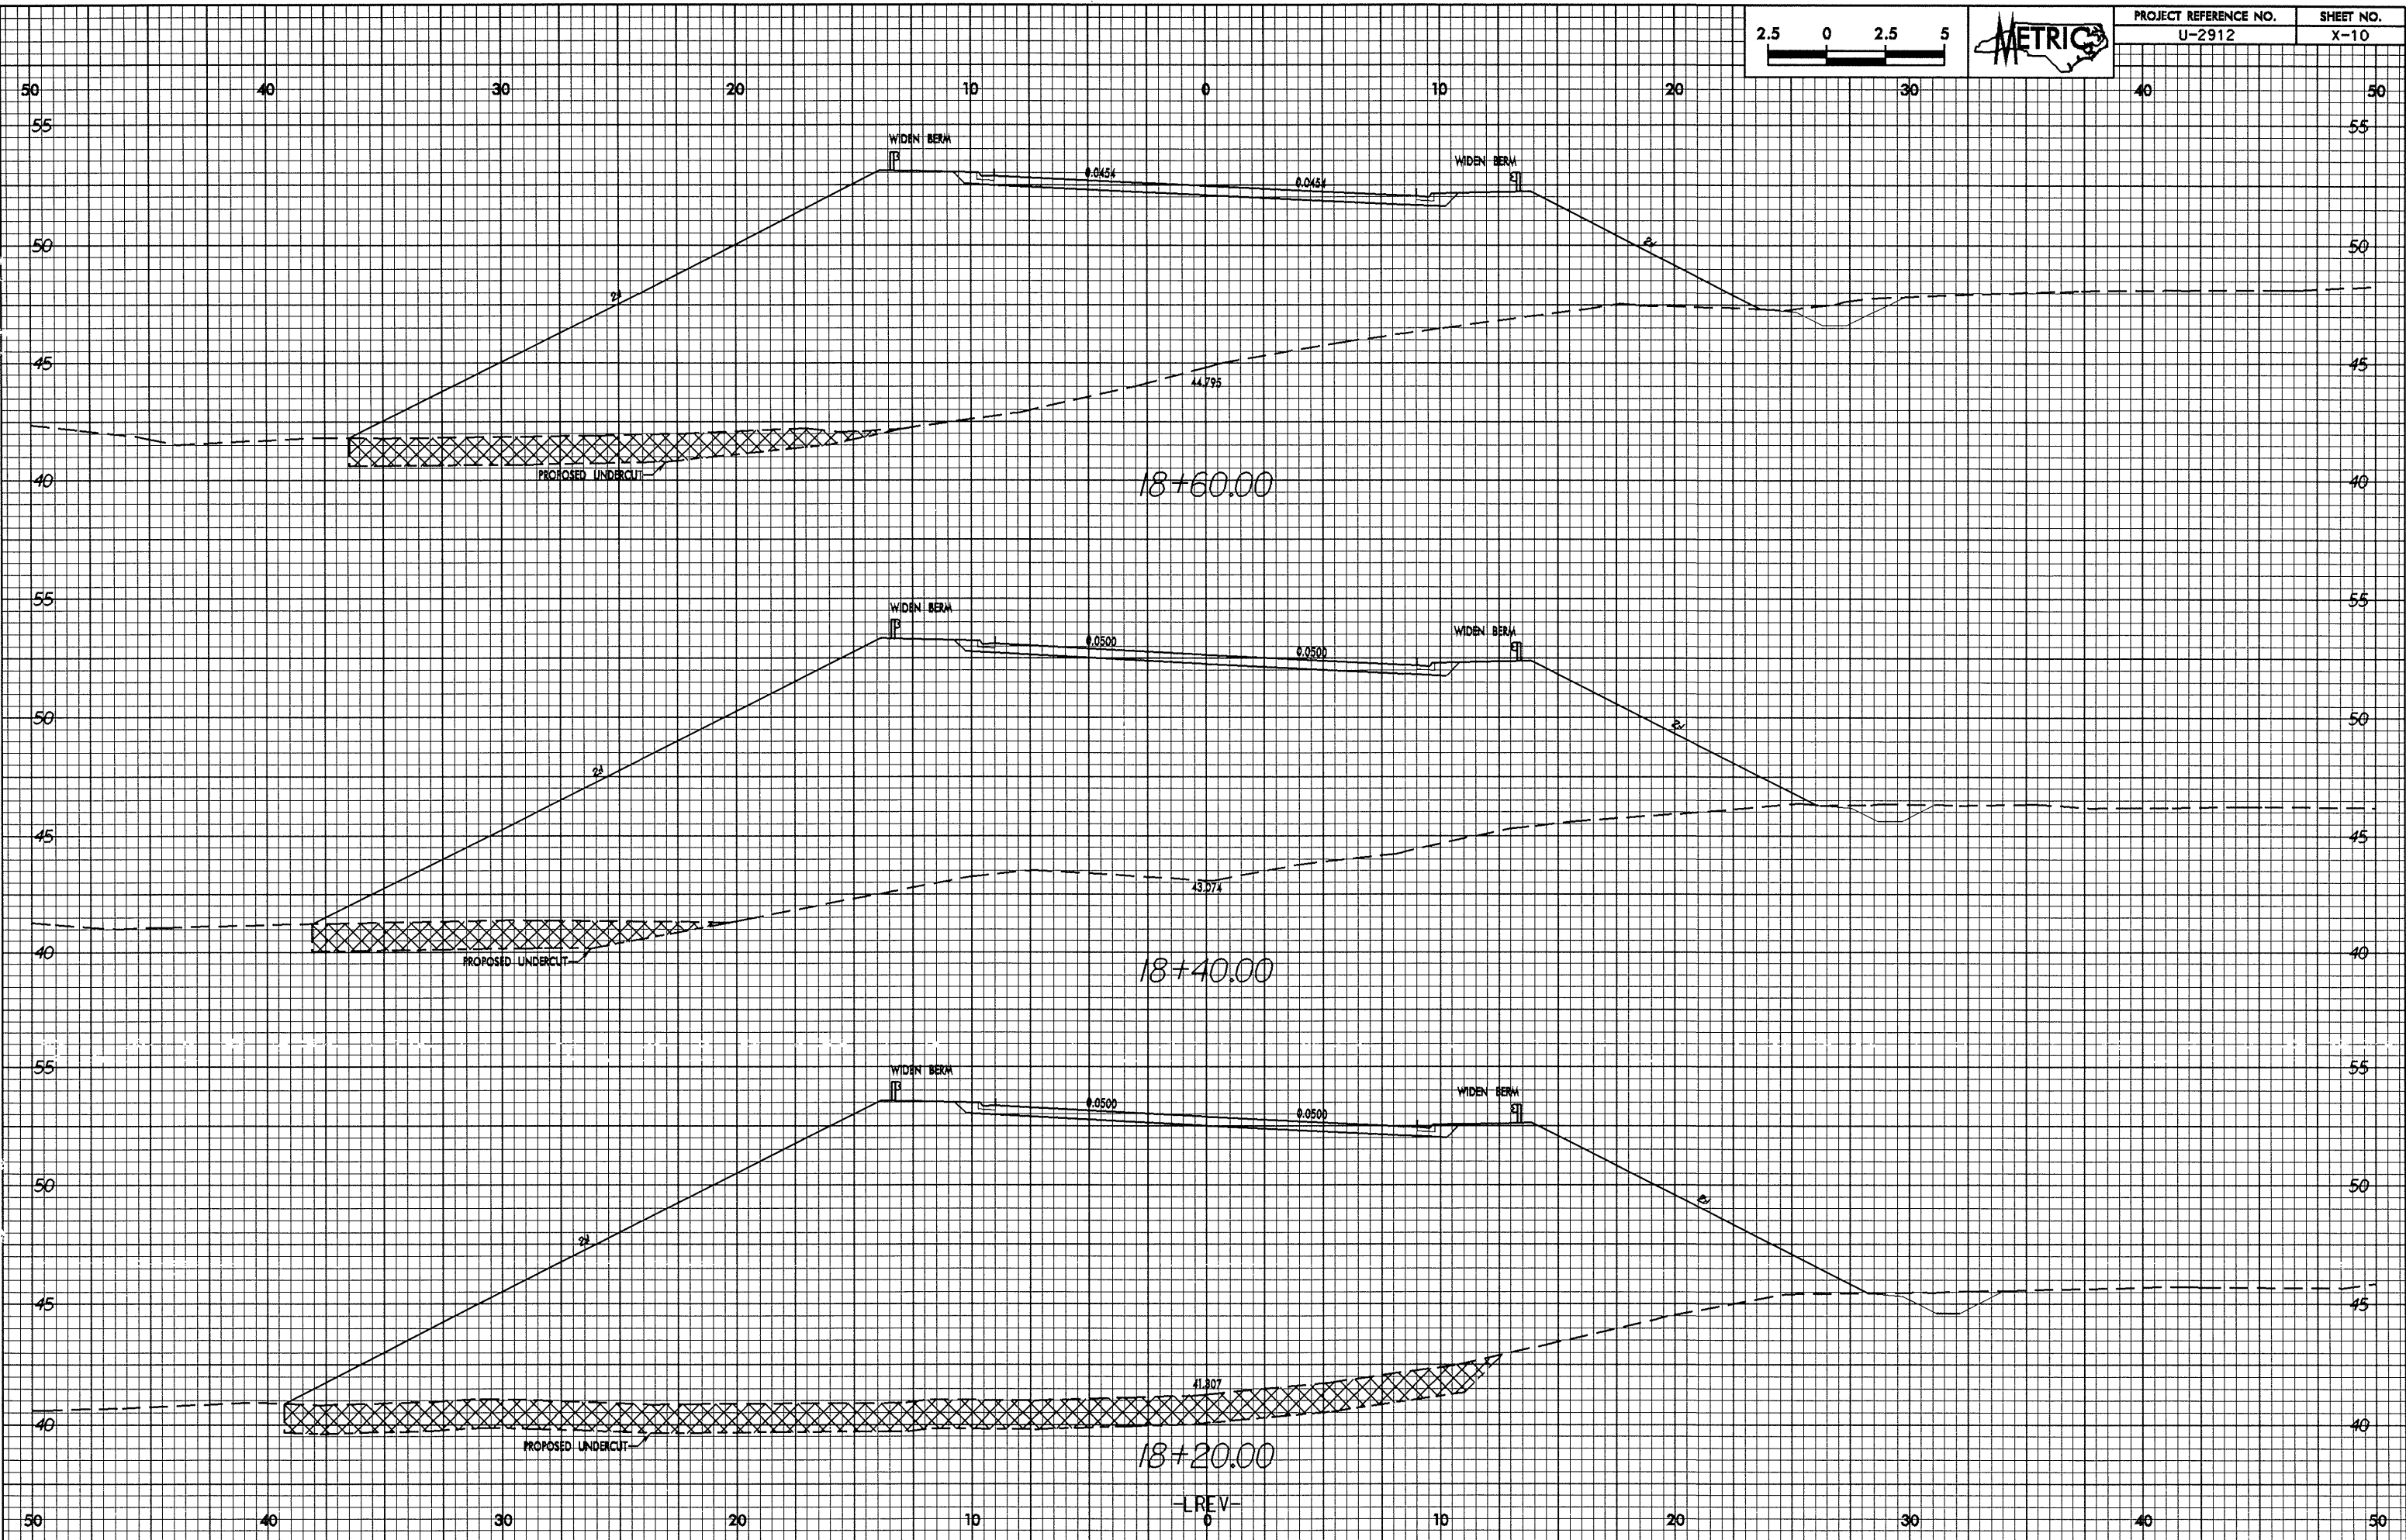

15-JUL-2004 08:53:11 rev.dwg  
dwgland at 10/27/05