



10/26/09

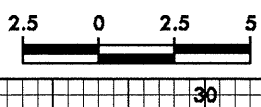

PROJECT REFERENCE NO.	SHEET NO.
U-2912	X-8

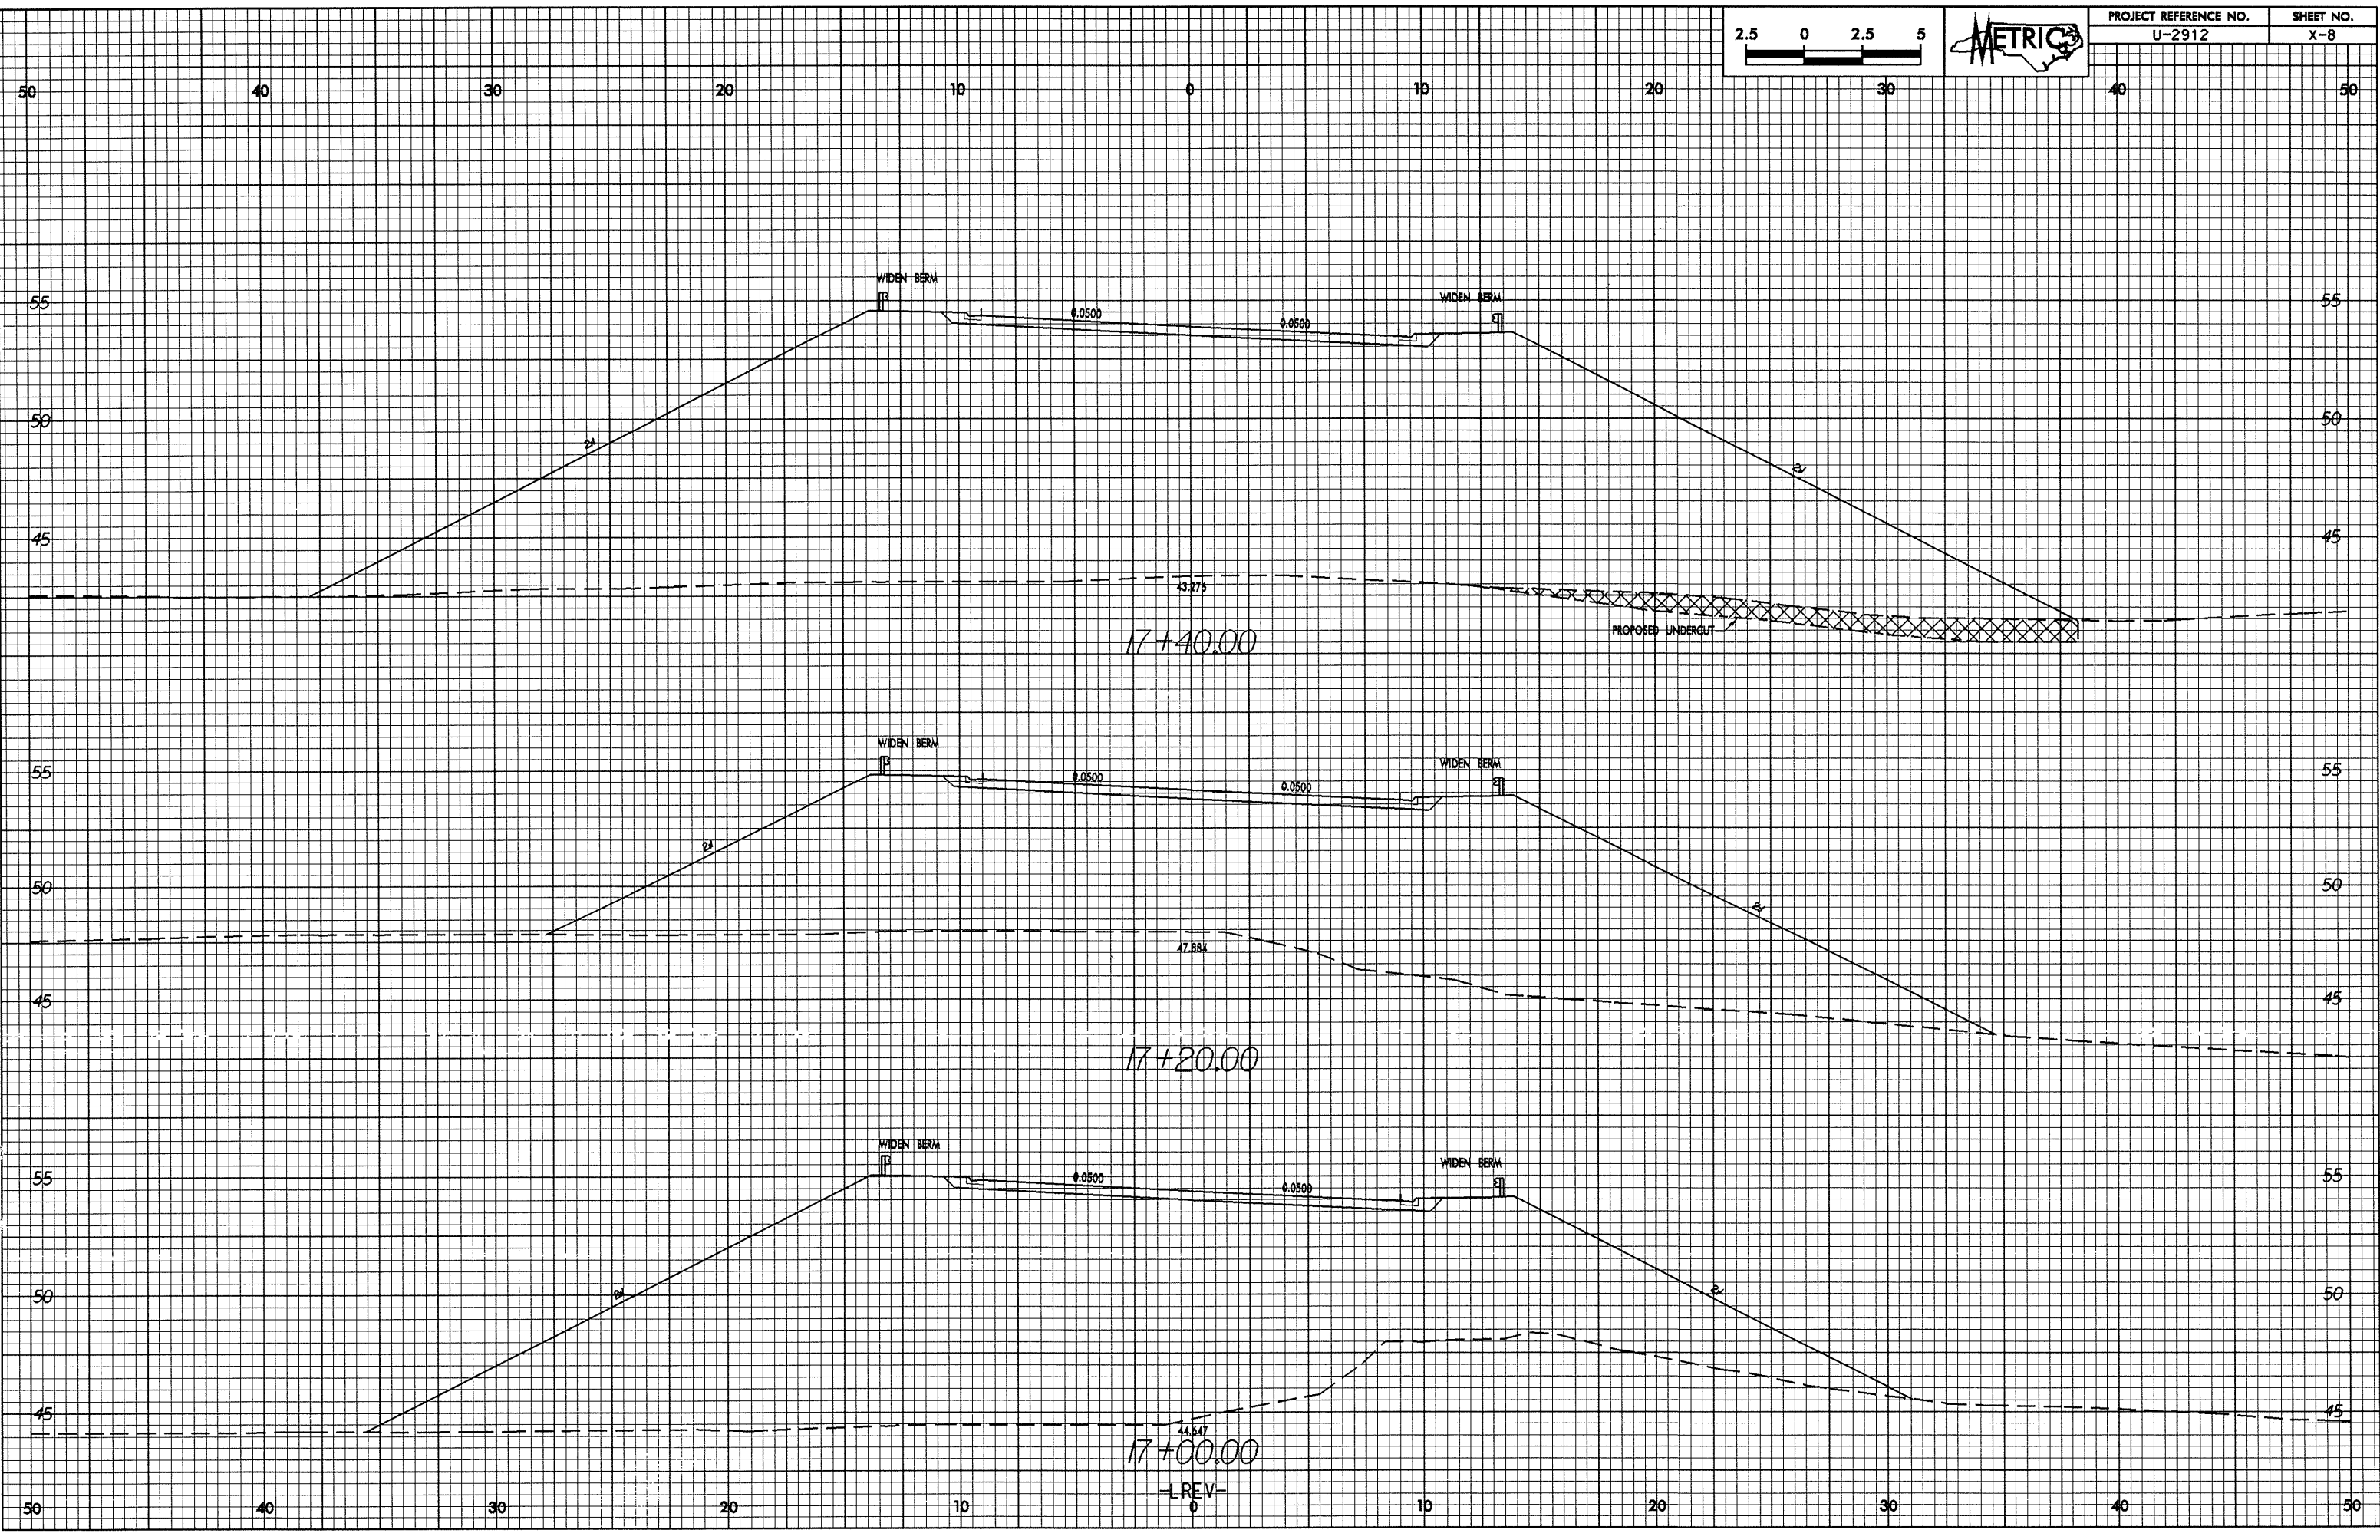

15-JUL-2009 10:52 AM
Drawn at 10/26/09