



07/26/99

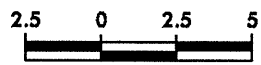

PROJECT REFERENCE NO.	SHEET NO.
U-2912	X-7

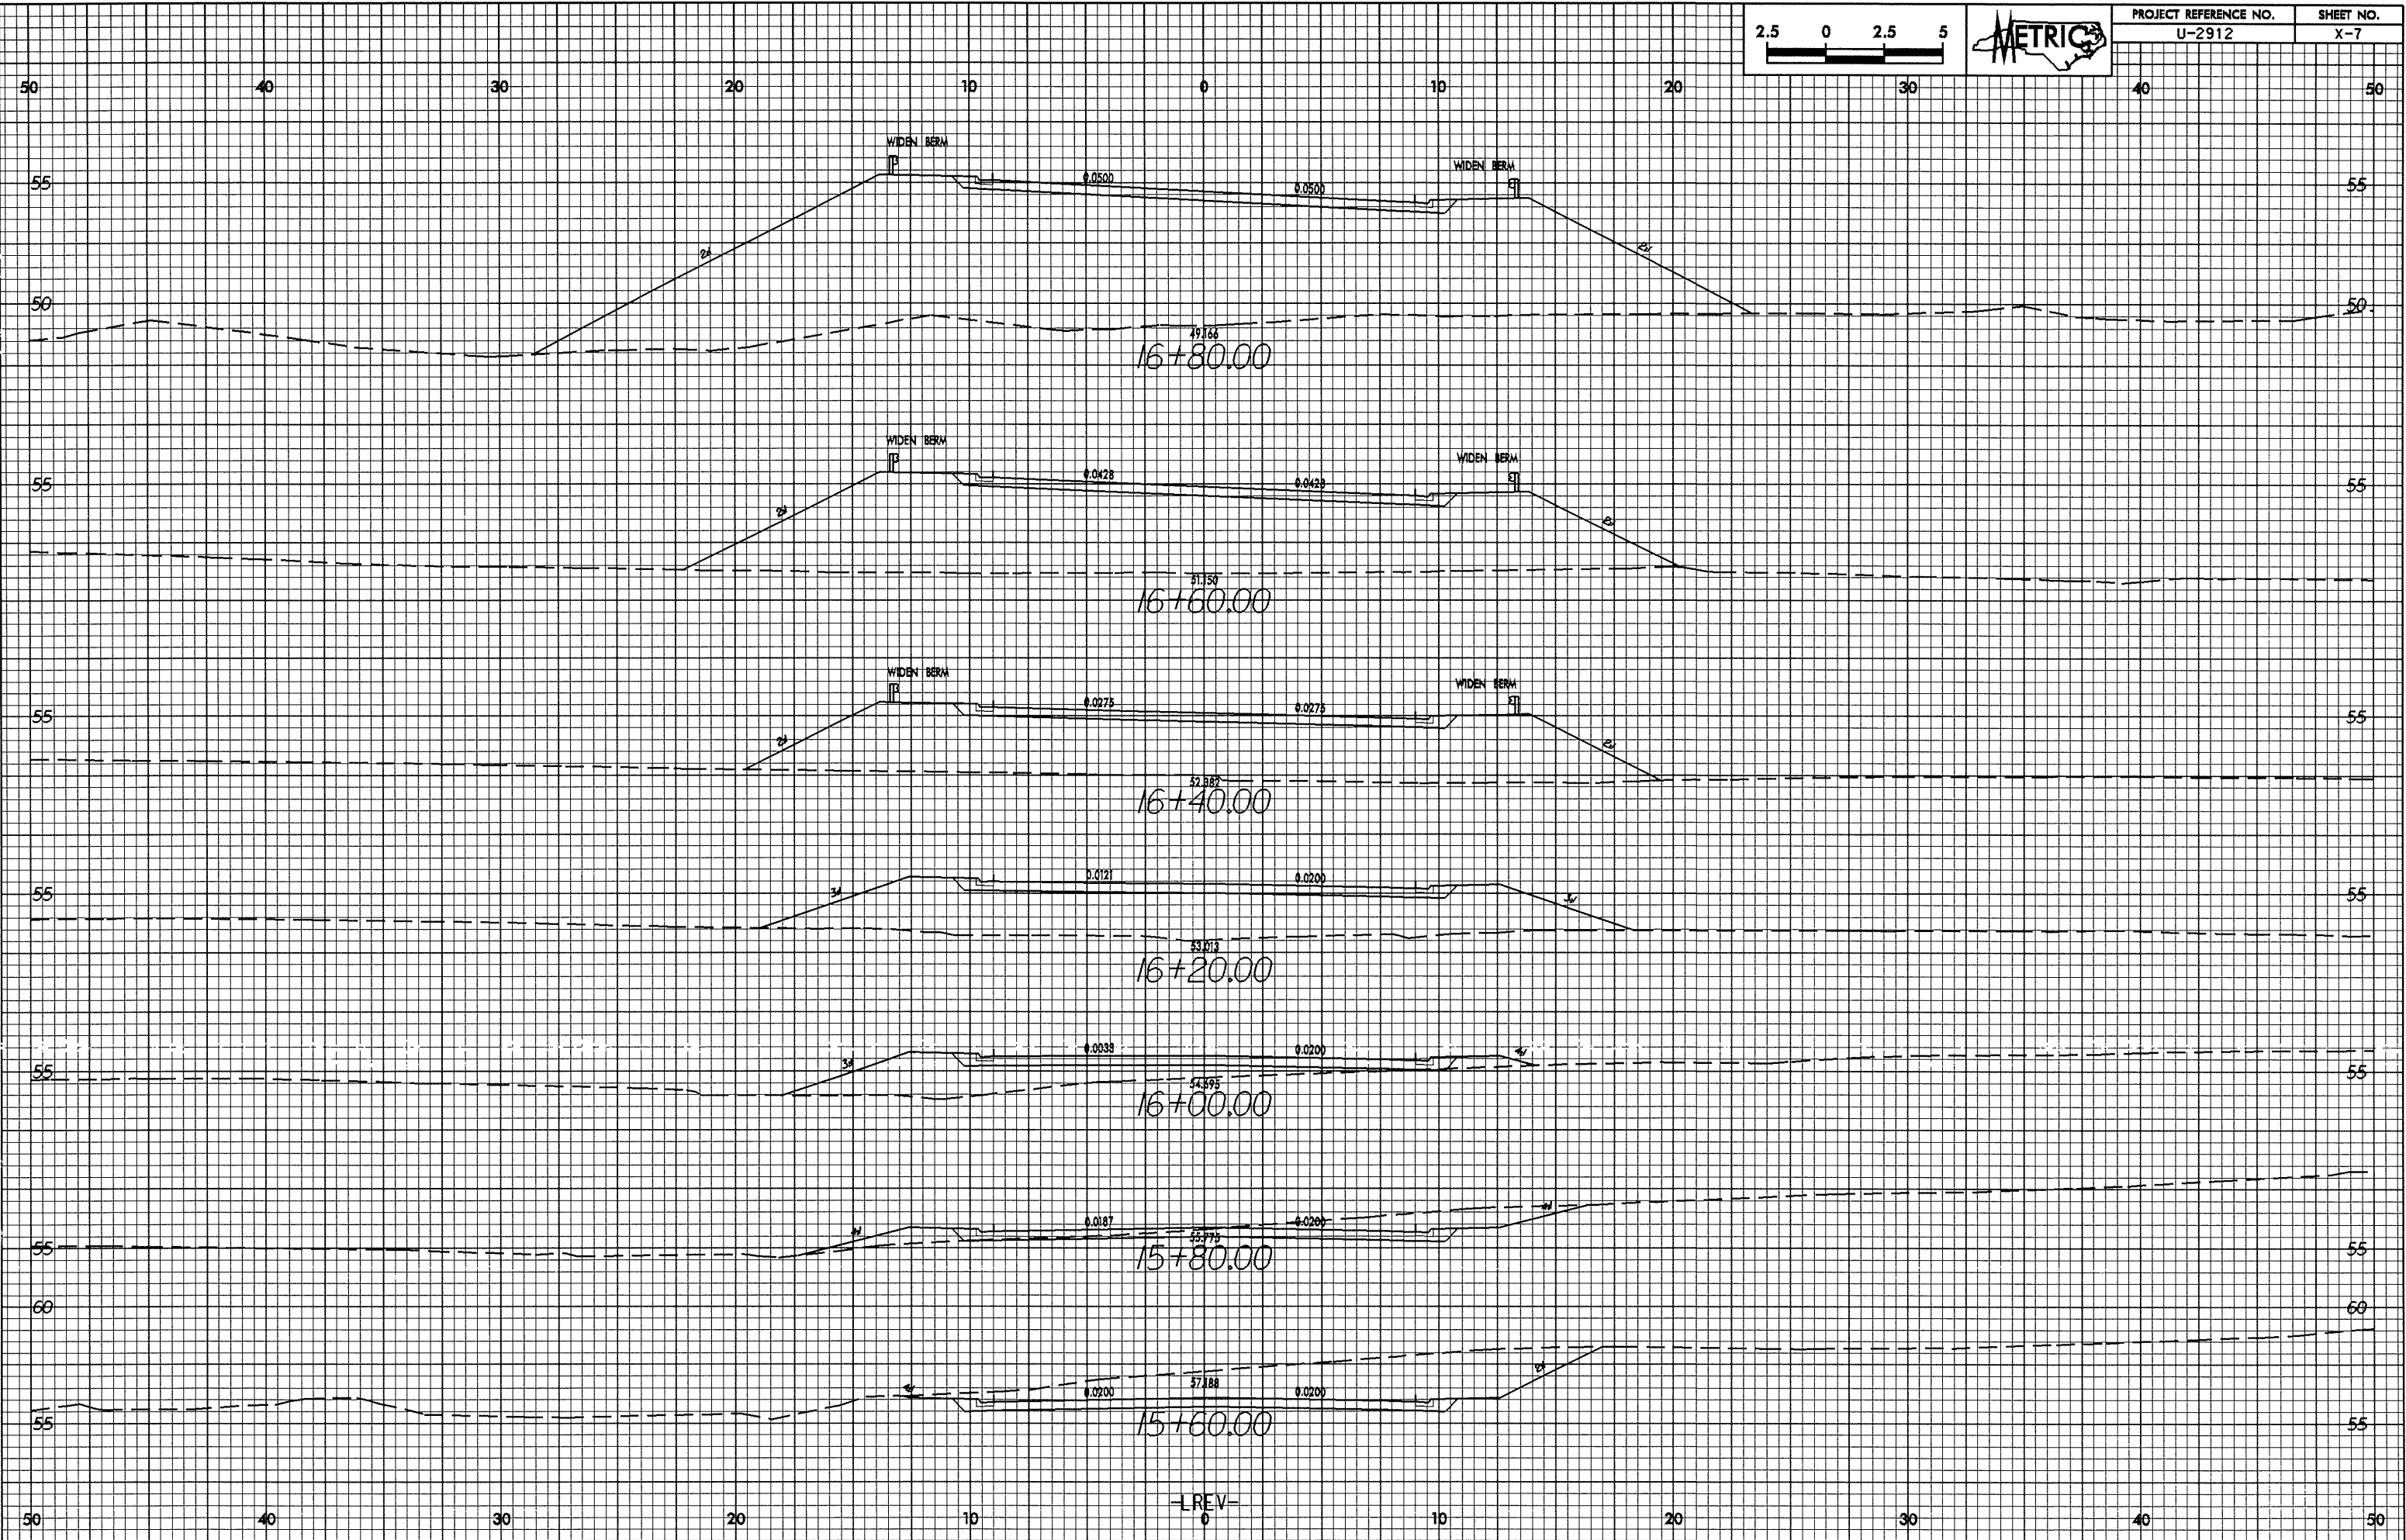

-LREV-

15-JUL-2001 08:23:13 N:\revop  
download at 10/27/05