



15-JUL-2004 08:52:35

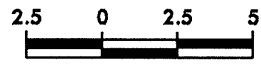

PROJECT REFERENCE NO. U-2912	SHEET NO. X-6
---------------------------------	------------------

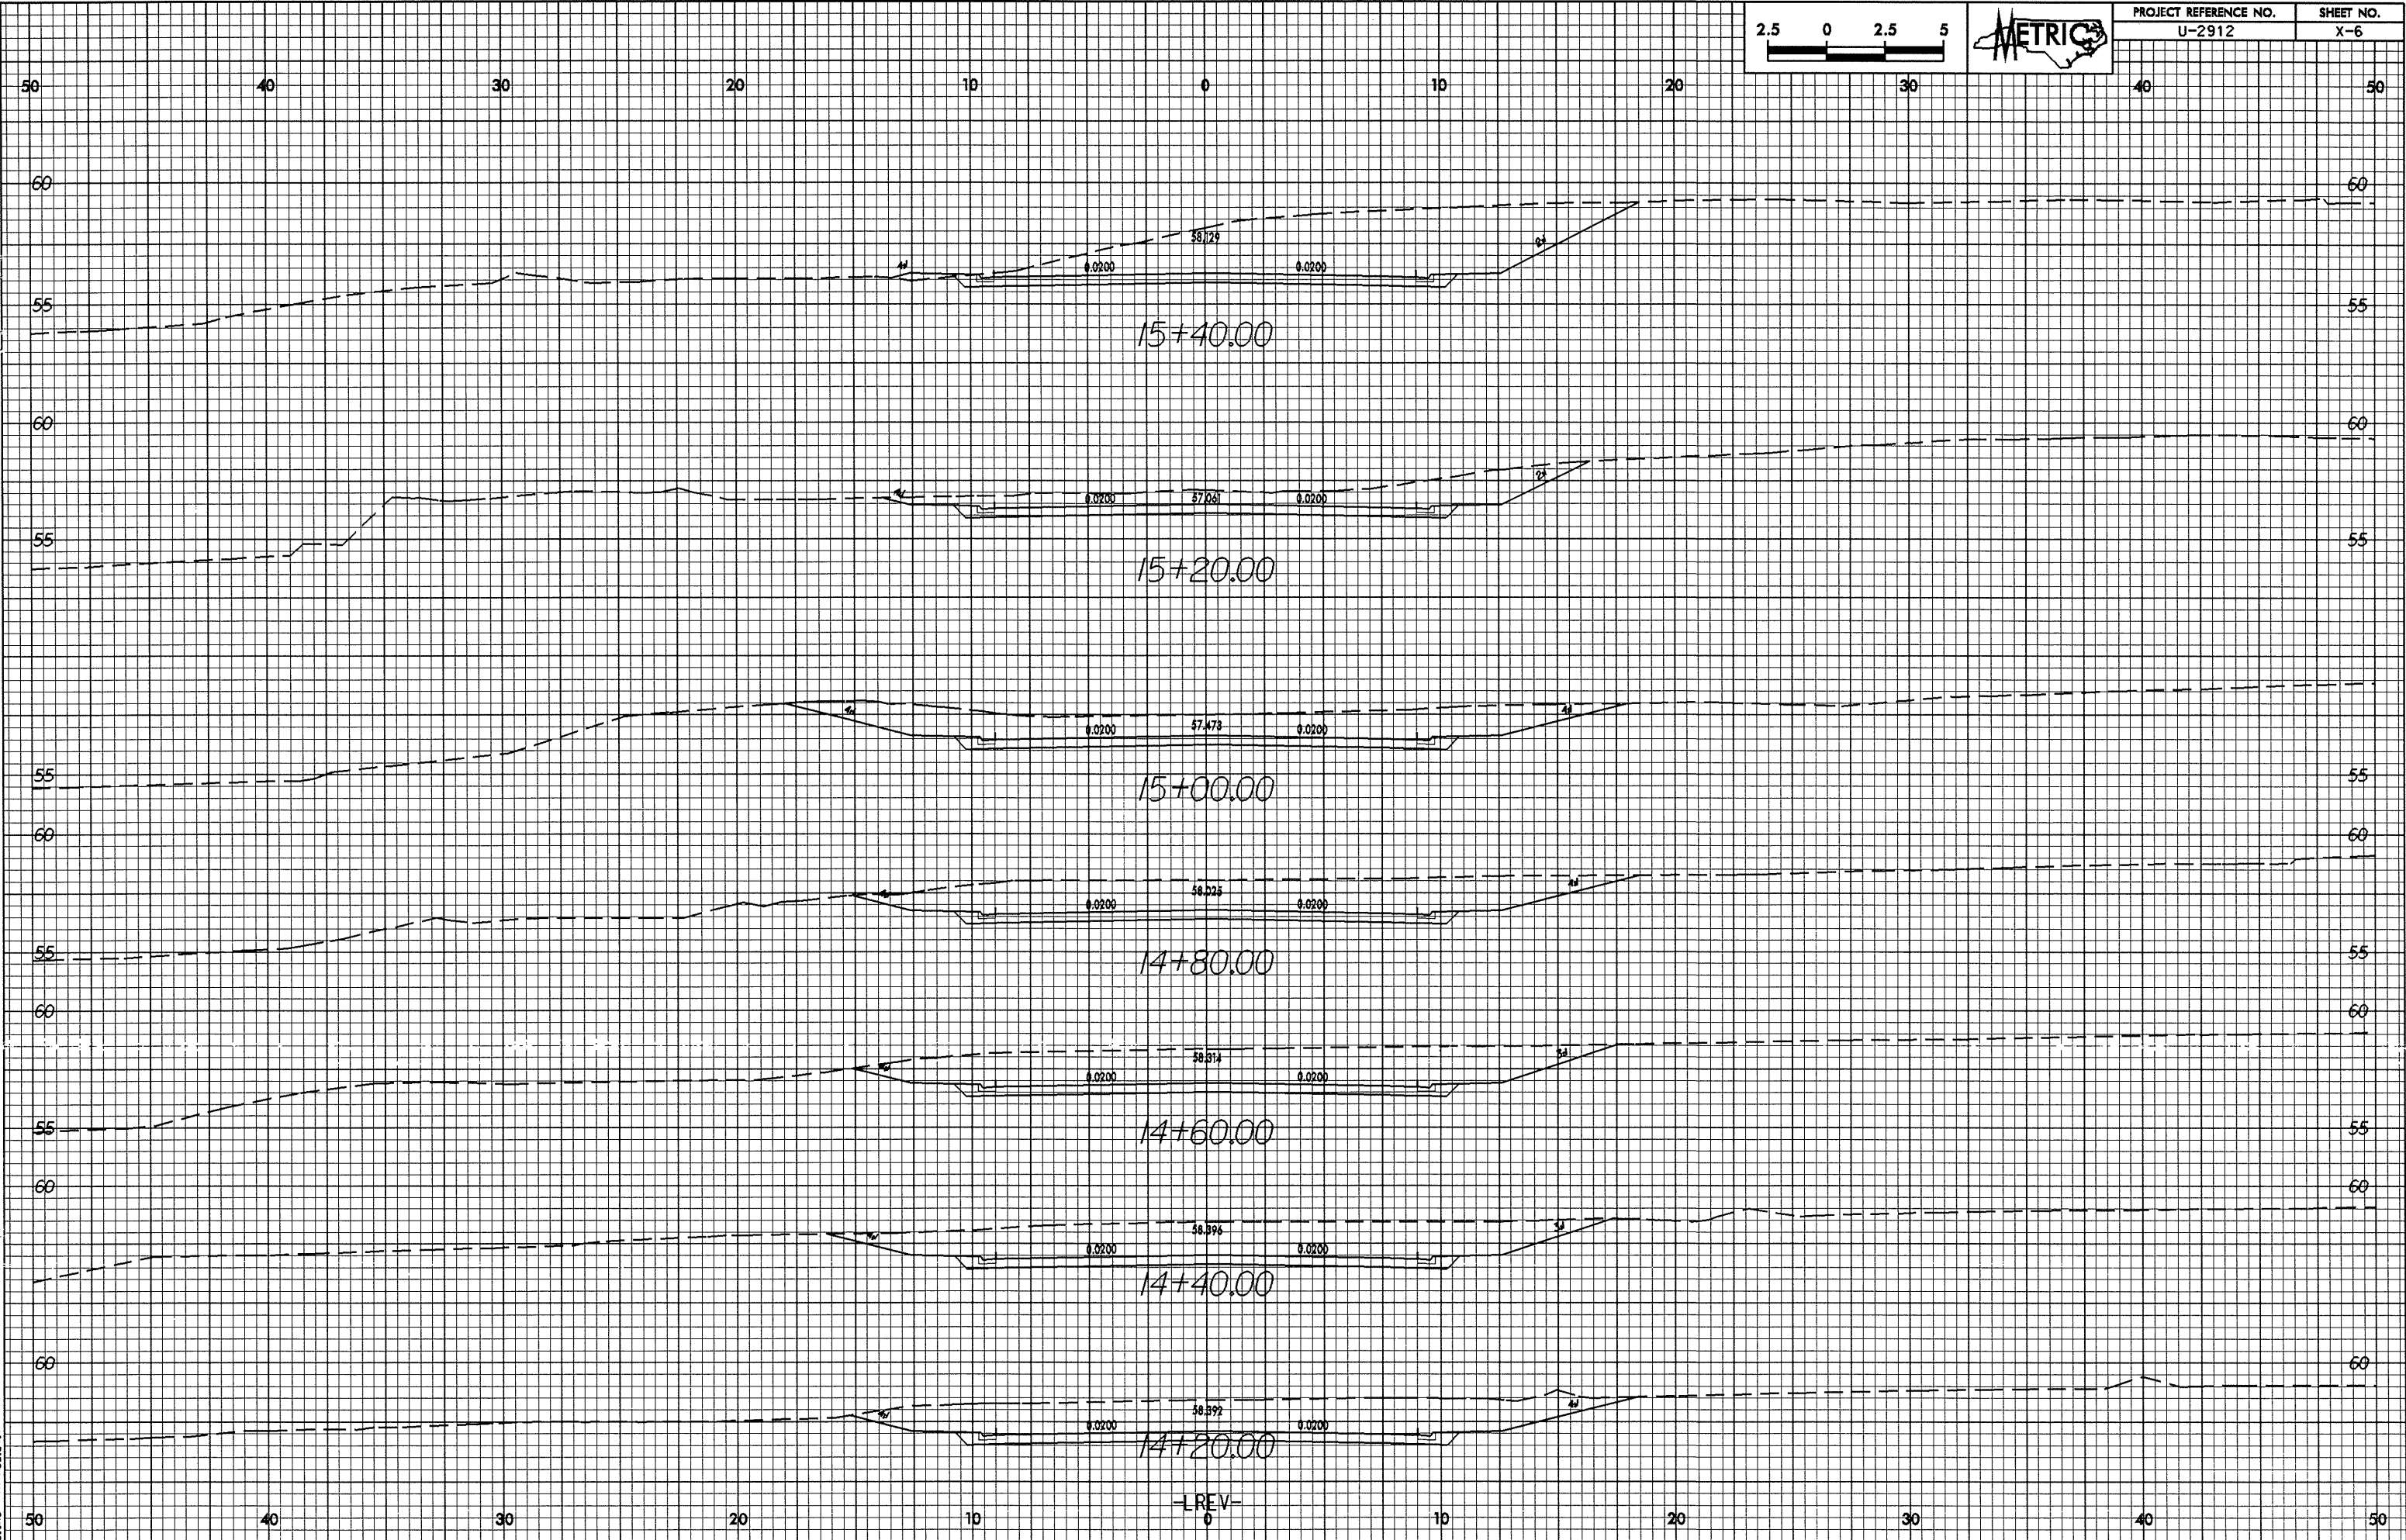

15-JUL-2004 08:52:35