



15-JUL-2004 8:53 AM
C:\p1\work\15-jul-2004\15-jul-2004.dwg
15-JUL-2004 8:53 AM
C:\p1\work\15-jul-2004\15-jul-2004.dwg

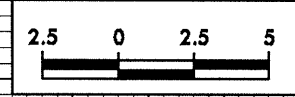

PROJECT REFERENCE NO.	SHEET NO.
U-2912	X-5

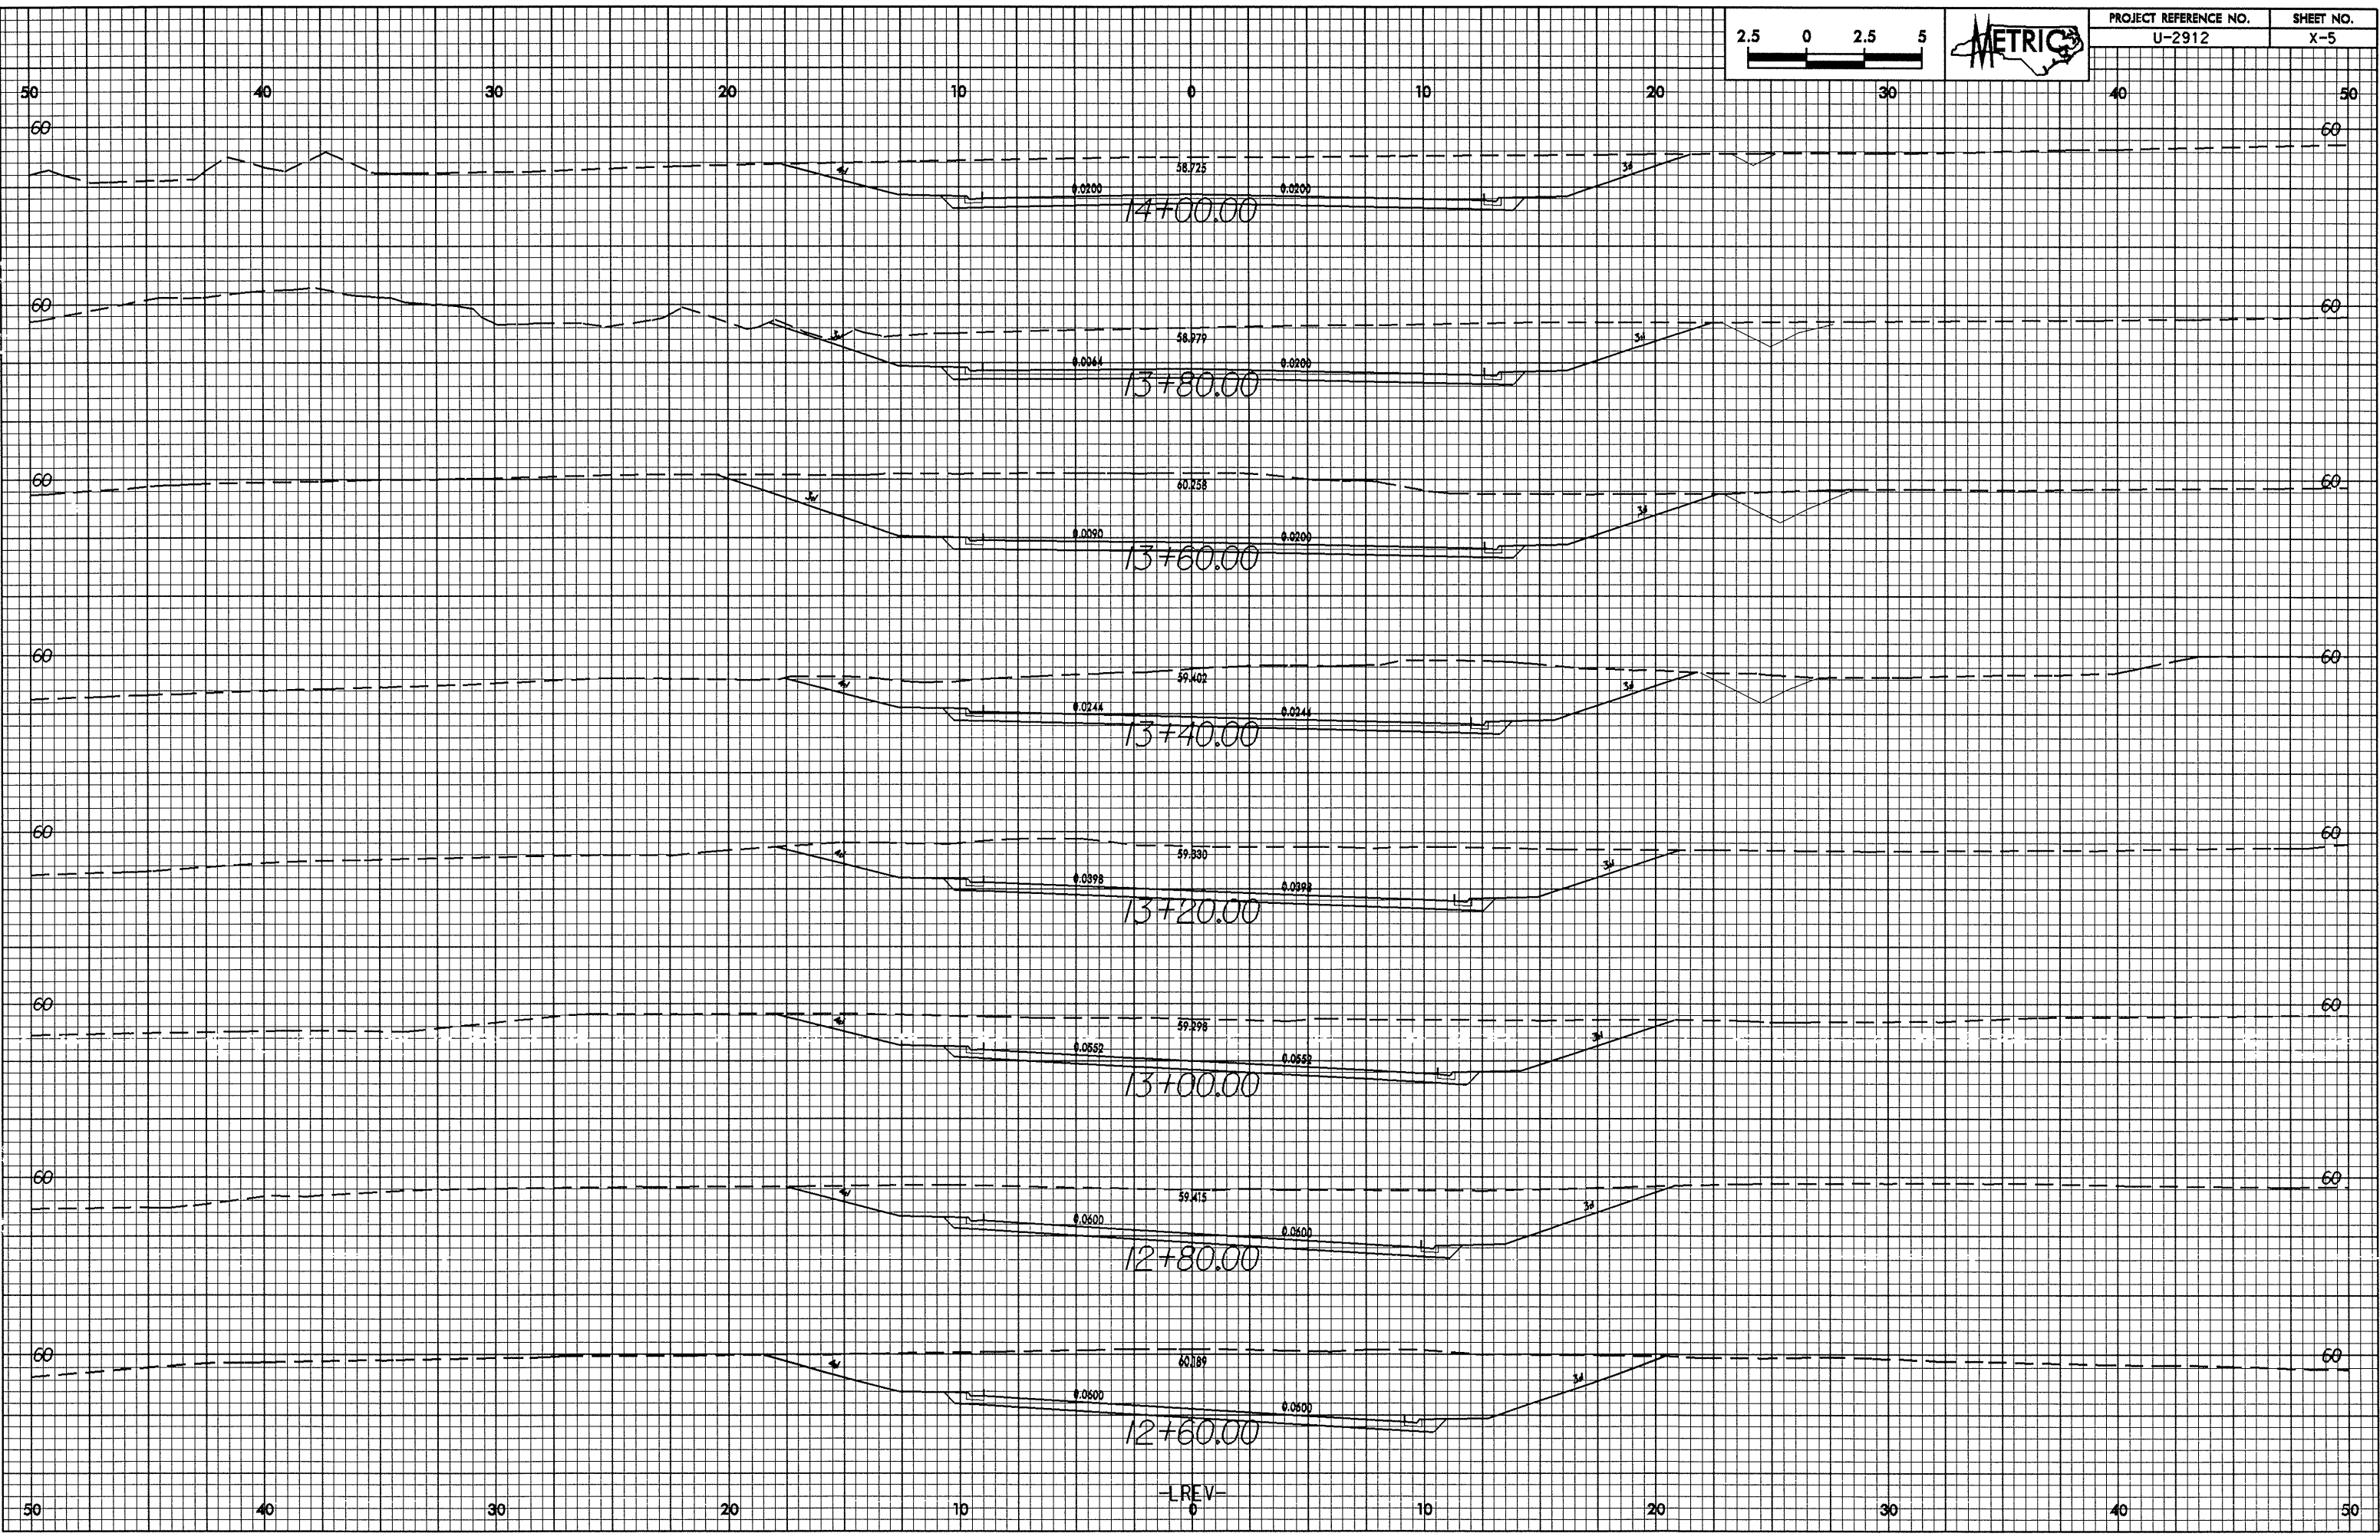

-LREV-
0