
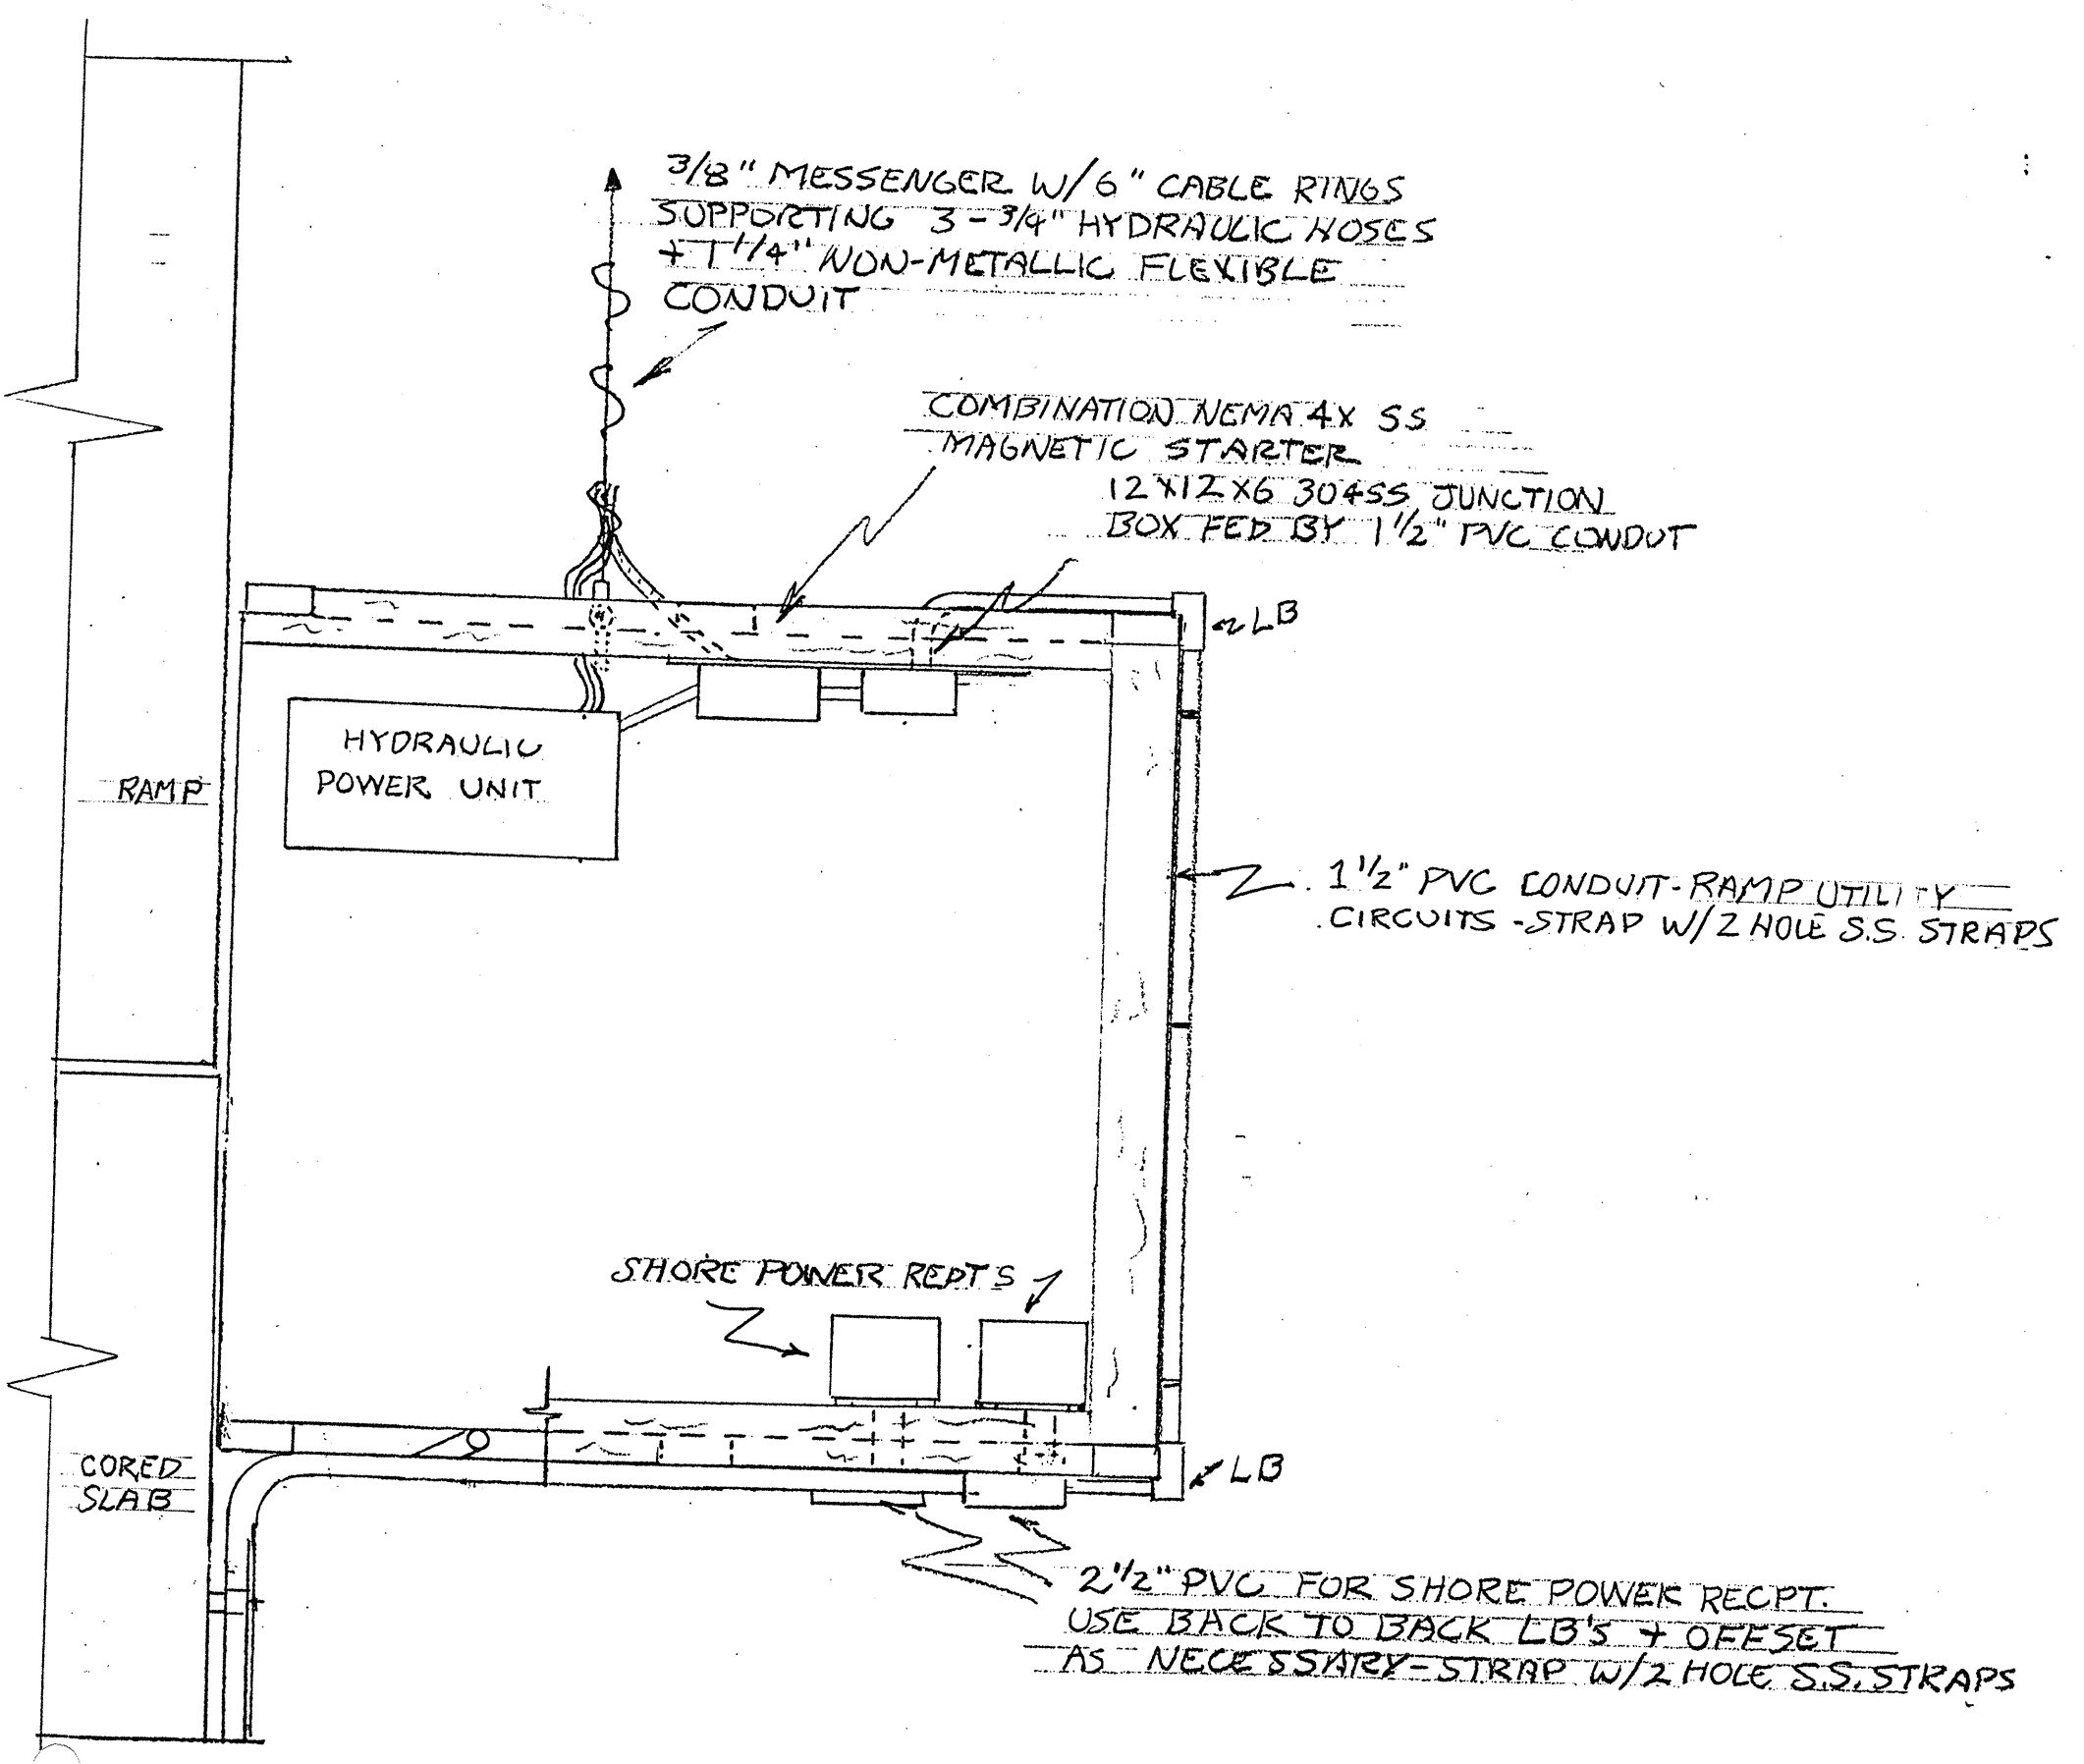



HYDRAULIC POWER UNIT ENCLOSURE WITH 304 S.S. PIANO HINGE FOR ACCESS

3 - 3/4" HYDRAULIC HOSE TO LIFT BENT HYDRAULIC SYSTEM VIA MESSENGER

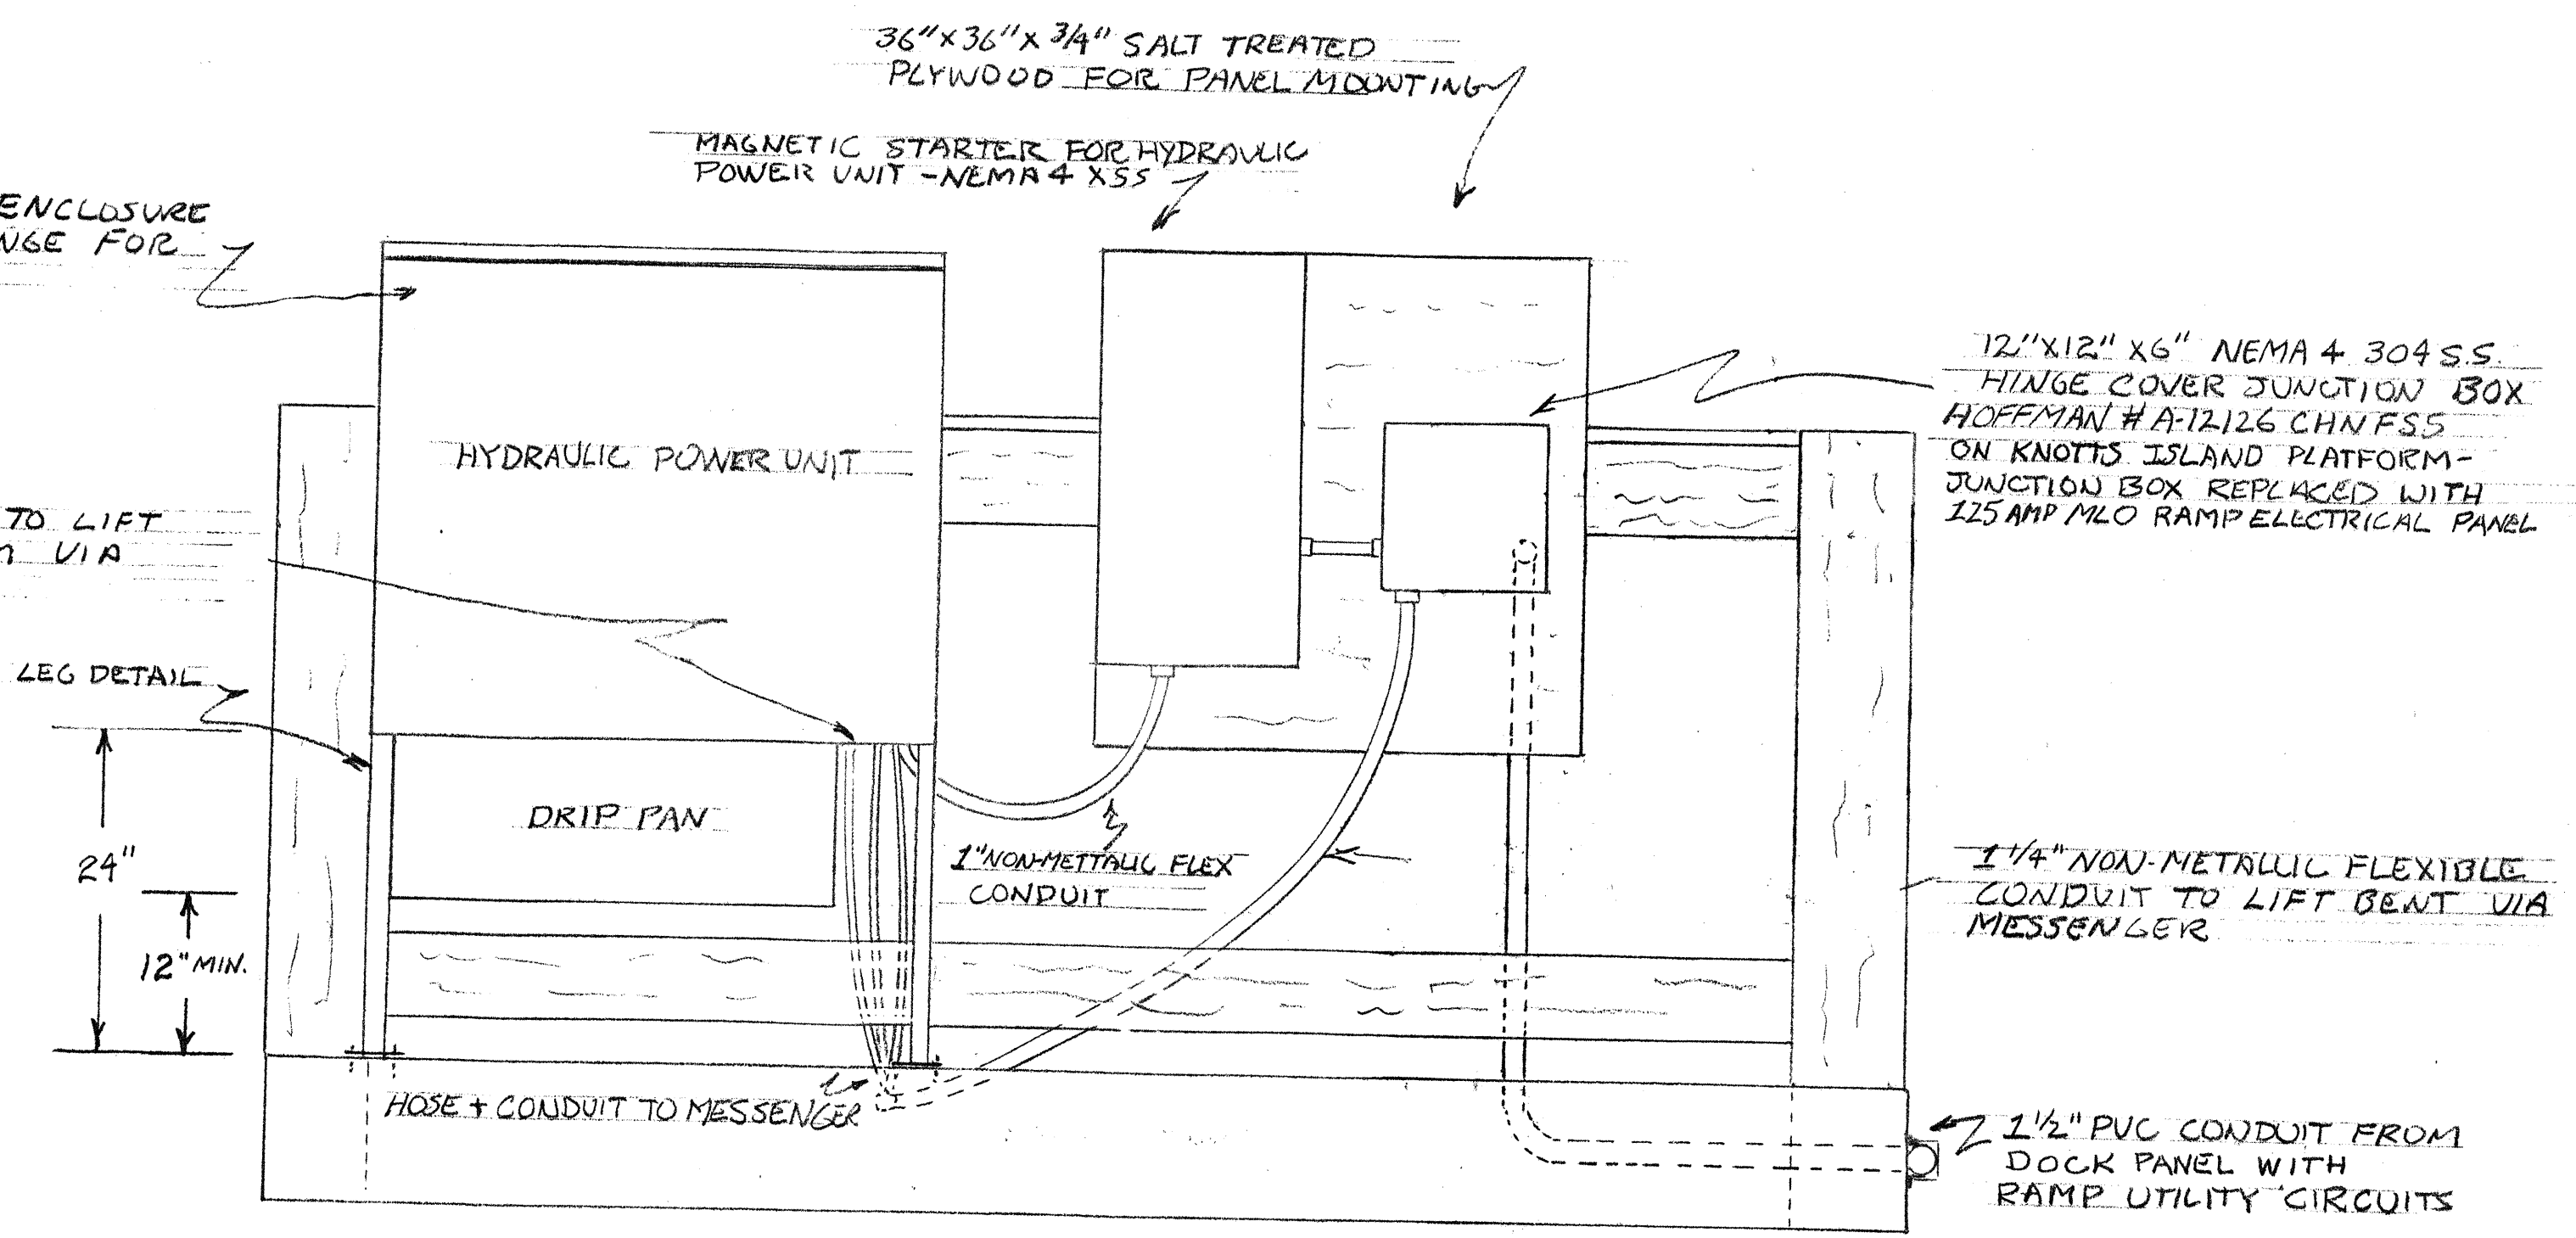

CURRITUCK HYDRAULIC PLATFORM DETAIL

NOTE: KNOTTS ISLAND PLATFORM OPPOSITE HAND WITHOUT SHORE POWER RECEPTACLES

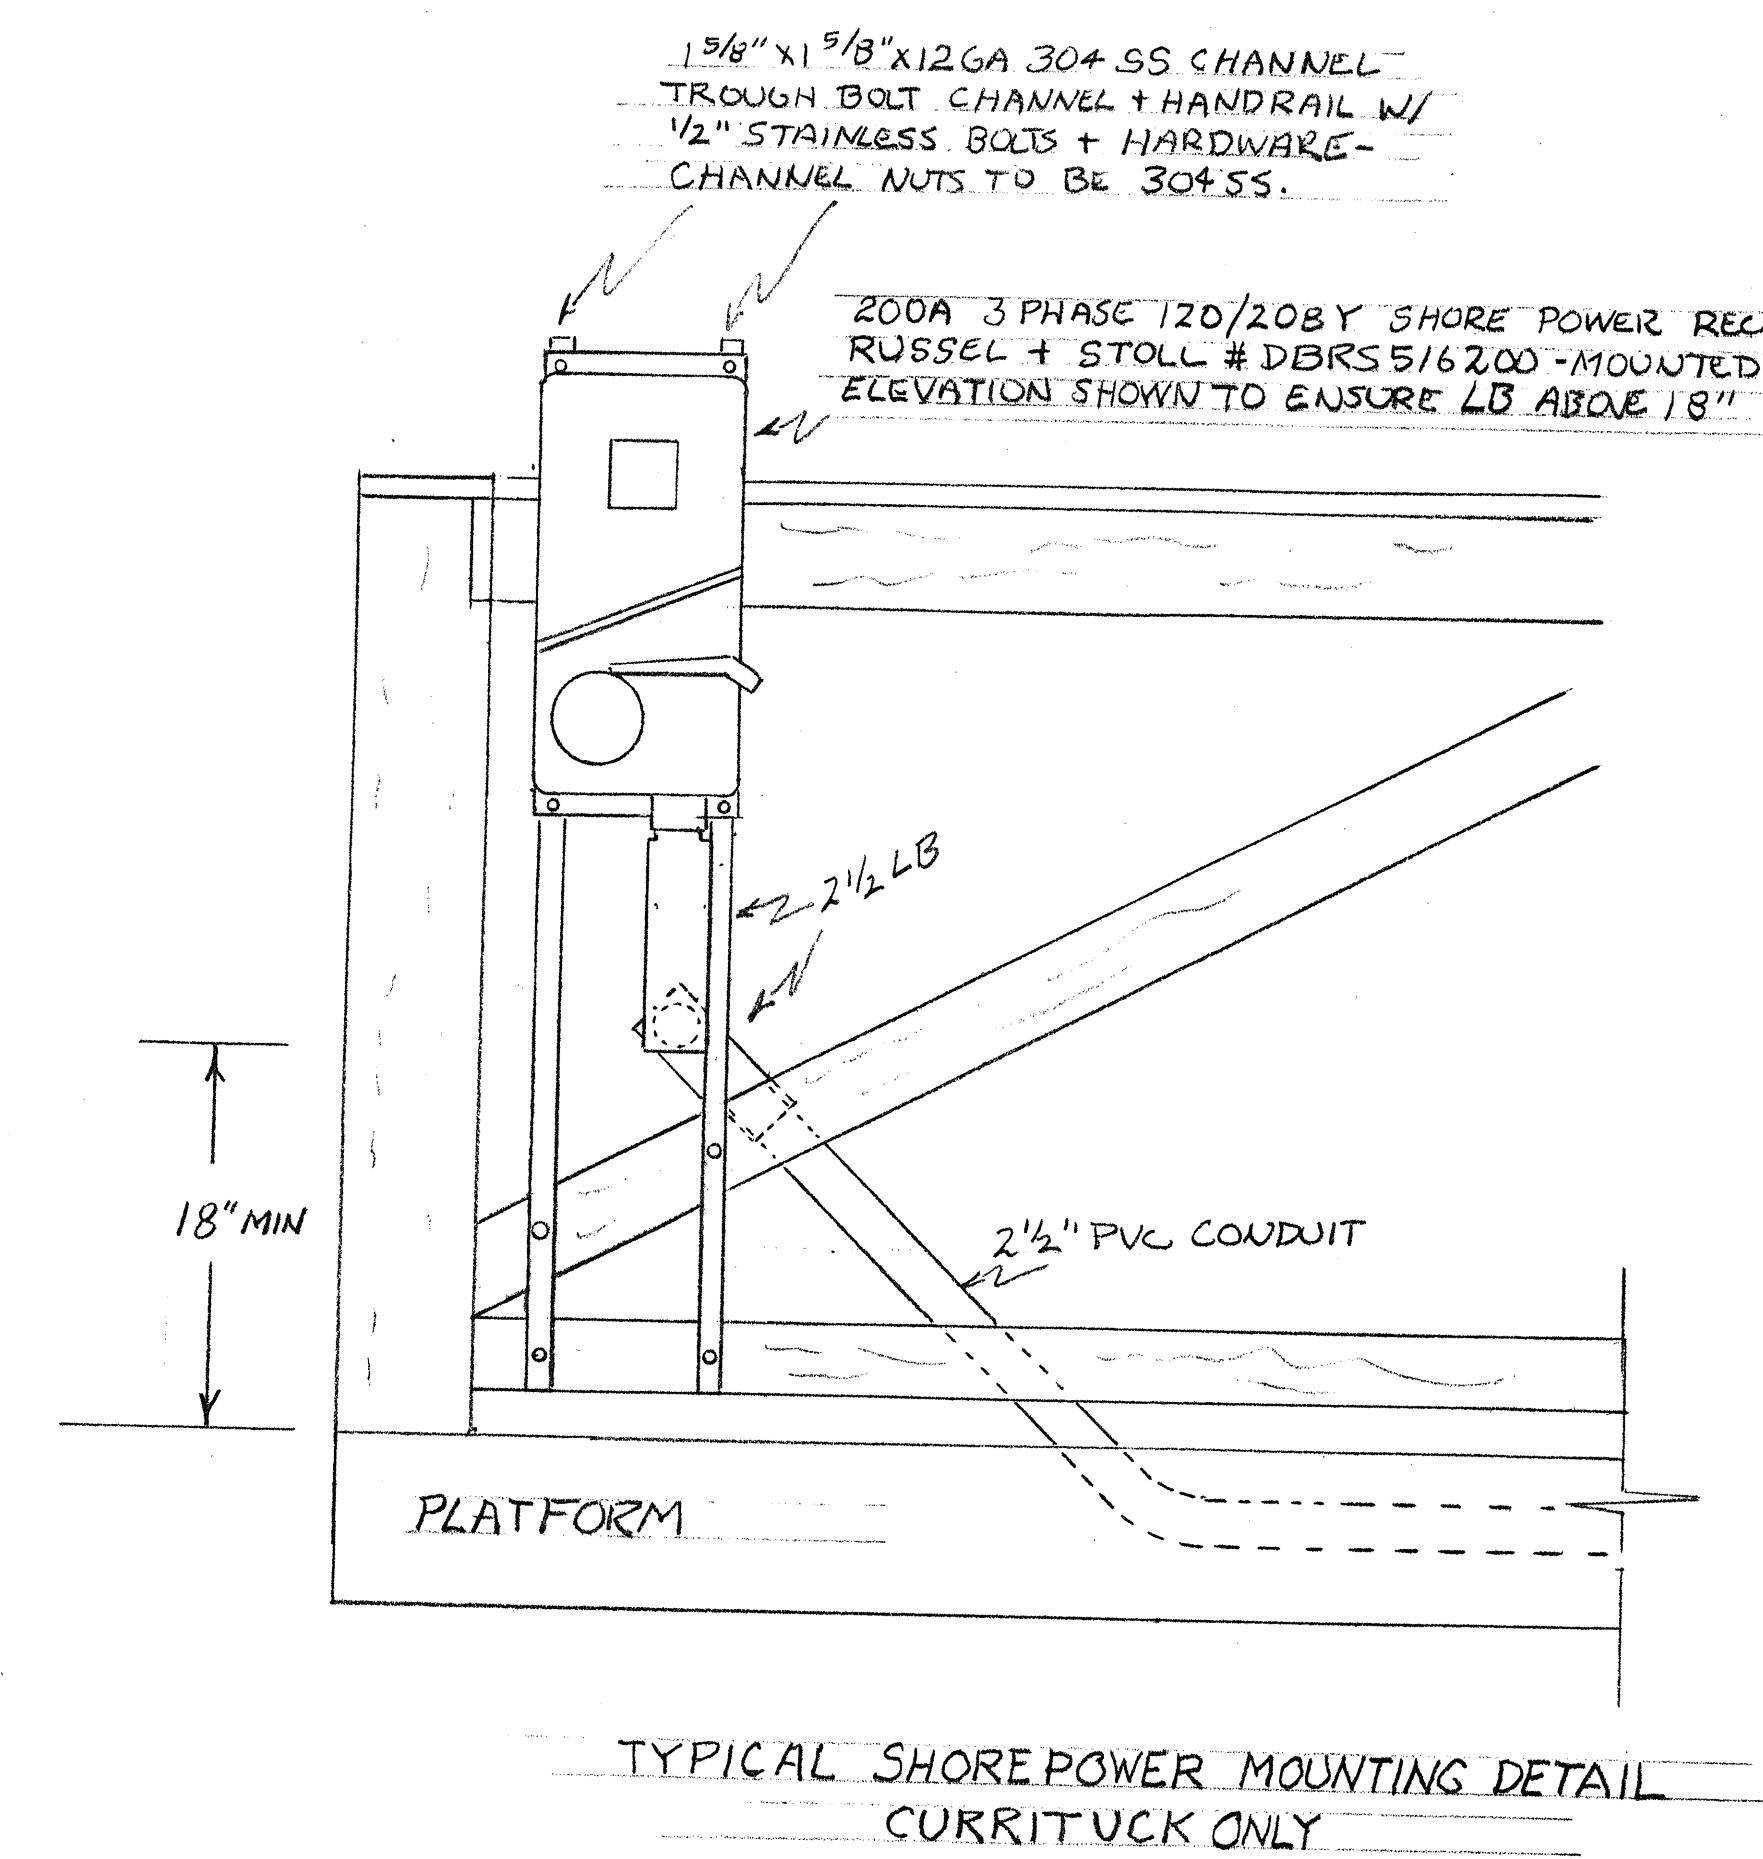

PROJECT NO. \_\_\_\_\_

COUNTY \_\_\_\_\_

STATION: \_\_\_\_\_

STATE OF NORTH CAROLINA  
DEPARTMENT OF TRANSPORTATION  
RALEIGH  
HYDRAULIC PLATFORM  
ELECTRICAL  
3

REVISIONS						SHEET NO. 55
NO.	BY	DATE	NO.	BY	DATE	
1			3			TOTAL SHEETS 56
2			4			

DRAWN BY: *[Signature]* DATE: 11/18/04

CHECKED BY: \_\_\_\_\_ DATE: \_\_\_\_\_

IN-PANEL, INC., RALEIGH, NC 27601-9227