

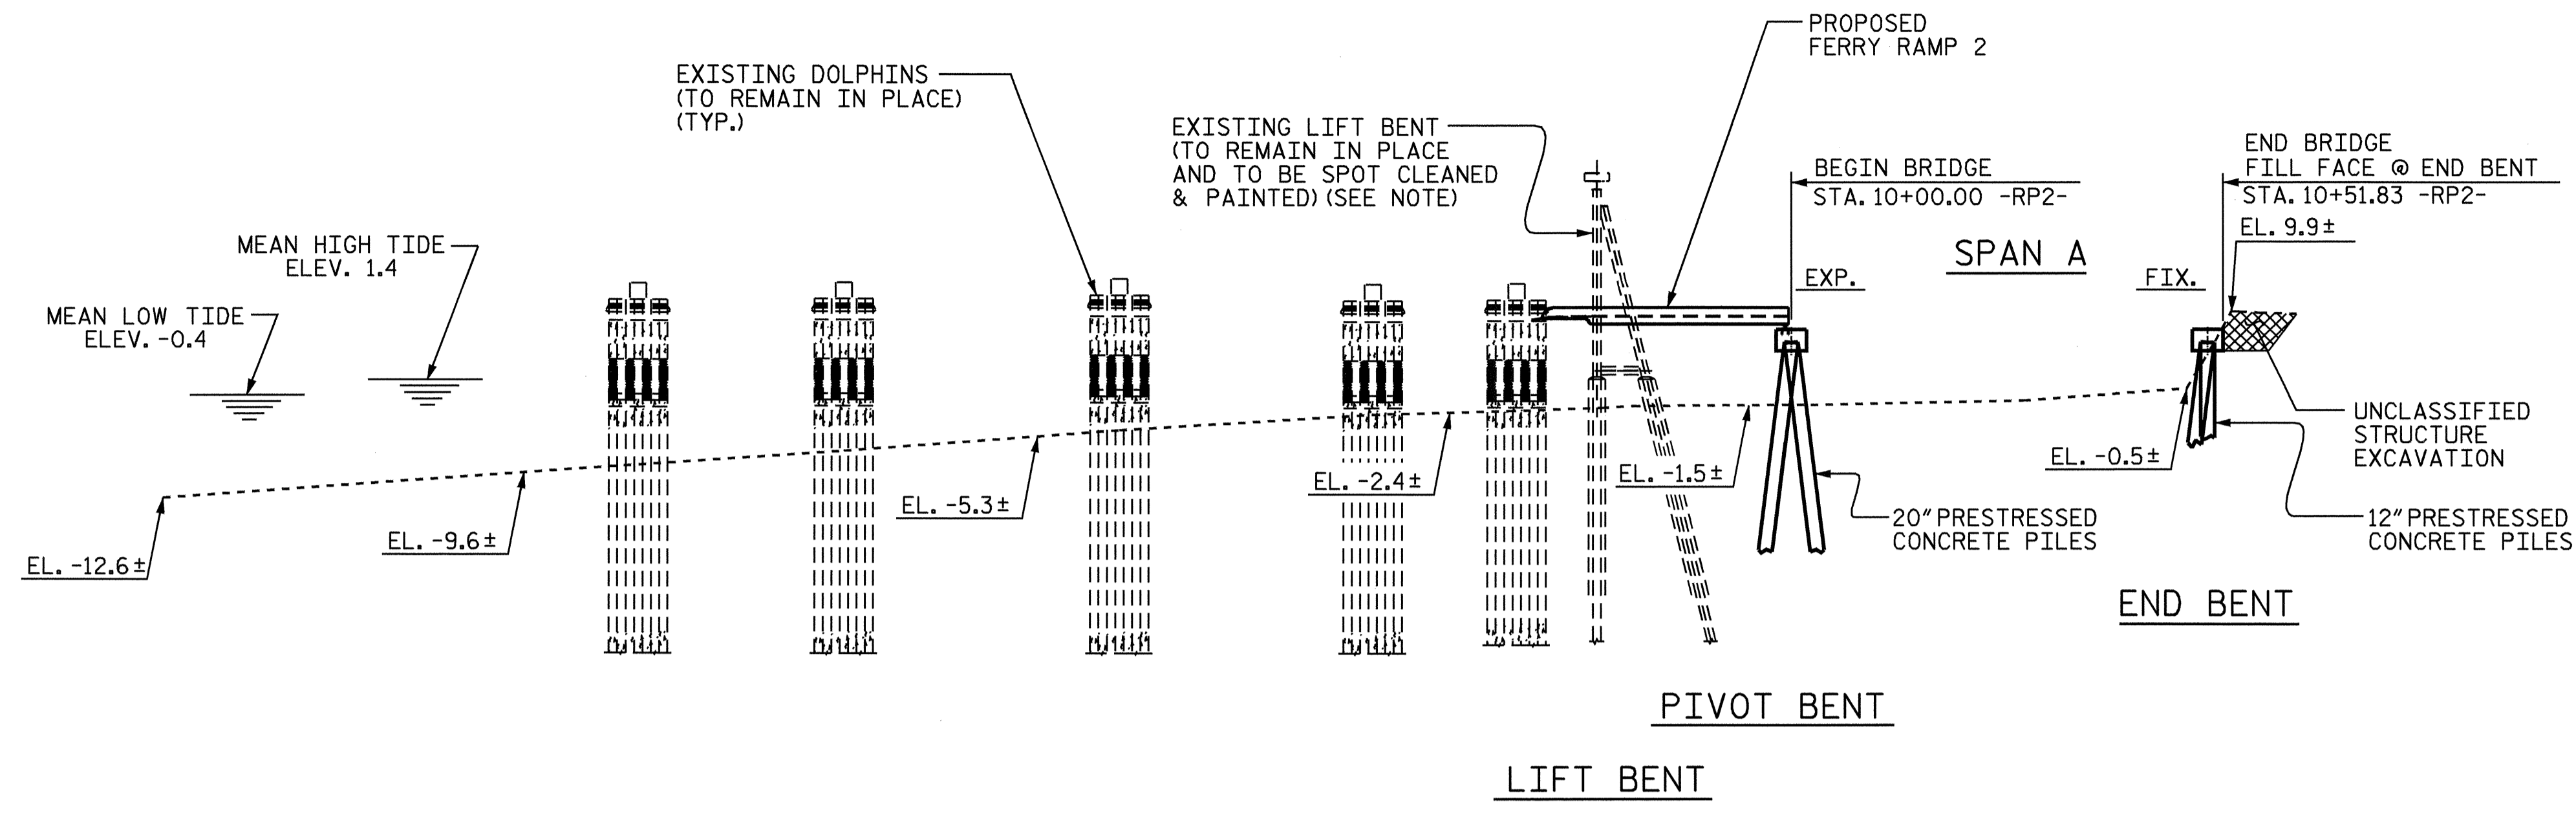


30  
20  
10  
0  
-10  
-20  
-30  
-40

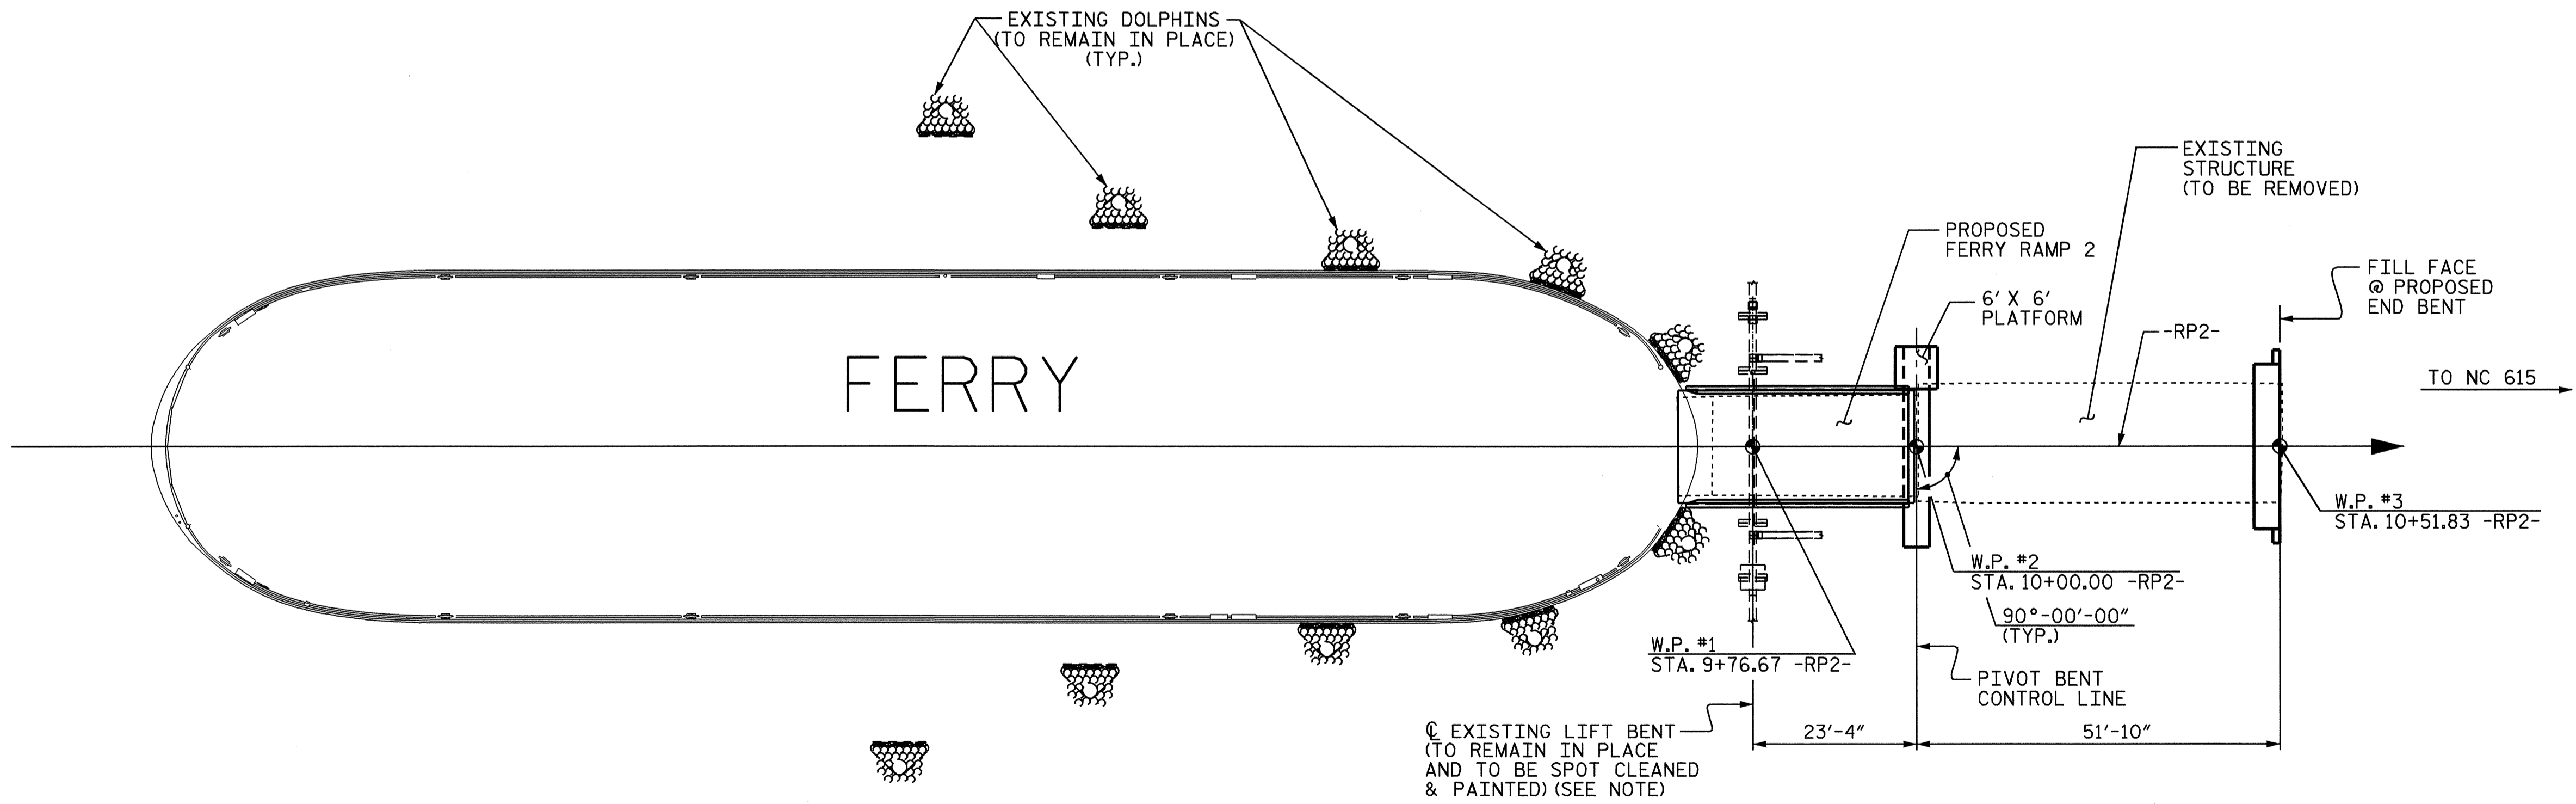

SECTION ALONG -RP2-

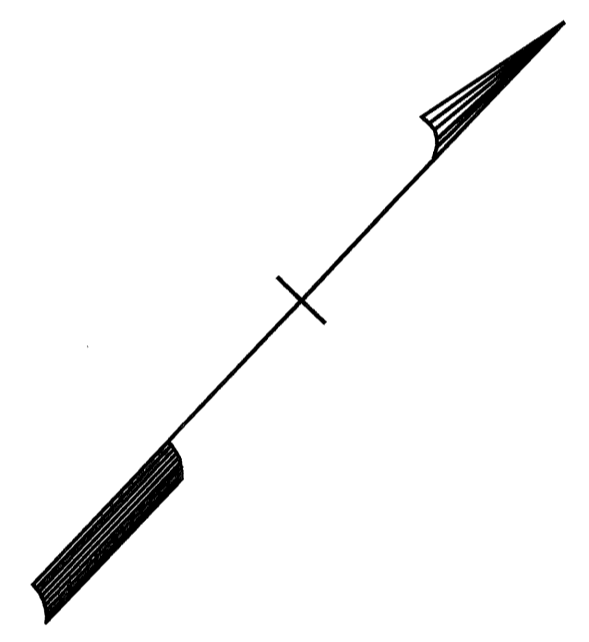


PLAN

PROJECT NO. F-4700  
 CURRITUCK COUNTY  
 STATION: 10+00.00 -RP2-

SHEET 2 OF 4

STATE OF NORTH CAROLINA  
 DEPARTMENT OF TRANSPORTATION  
 RALEIGH

GENERAL DRAWING  
 FOR KNOTTS ISLAND  
 FERRY BASIN

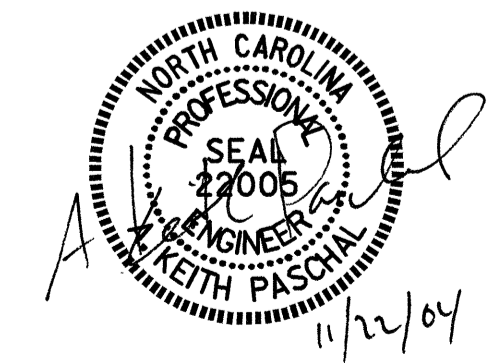

DRAWN BY : K. McCAULEY DATE : 11/18/03  
 CHECKED BY : O. PUIGSERVER DATE : 9/27/04

REVISIONS						SHEET NO.
NO.	BY:	DATE:	NO.	BY:	DATE:	S-30
1			3			TOTAL SHEETS
2			4			56