


* BENCHMARK: GPS F4700-3 LOCATED APPROX. 30' NORTH OF APPROACHING ROADWAY AS SHOWN BELOW. EL. 7.72'

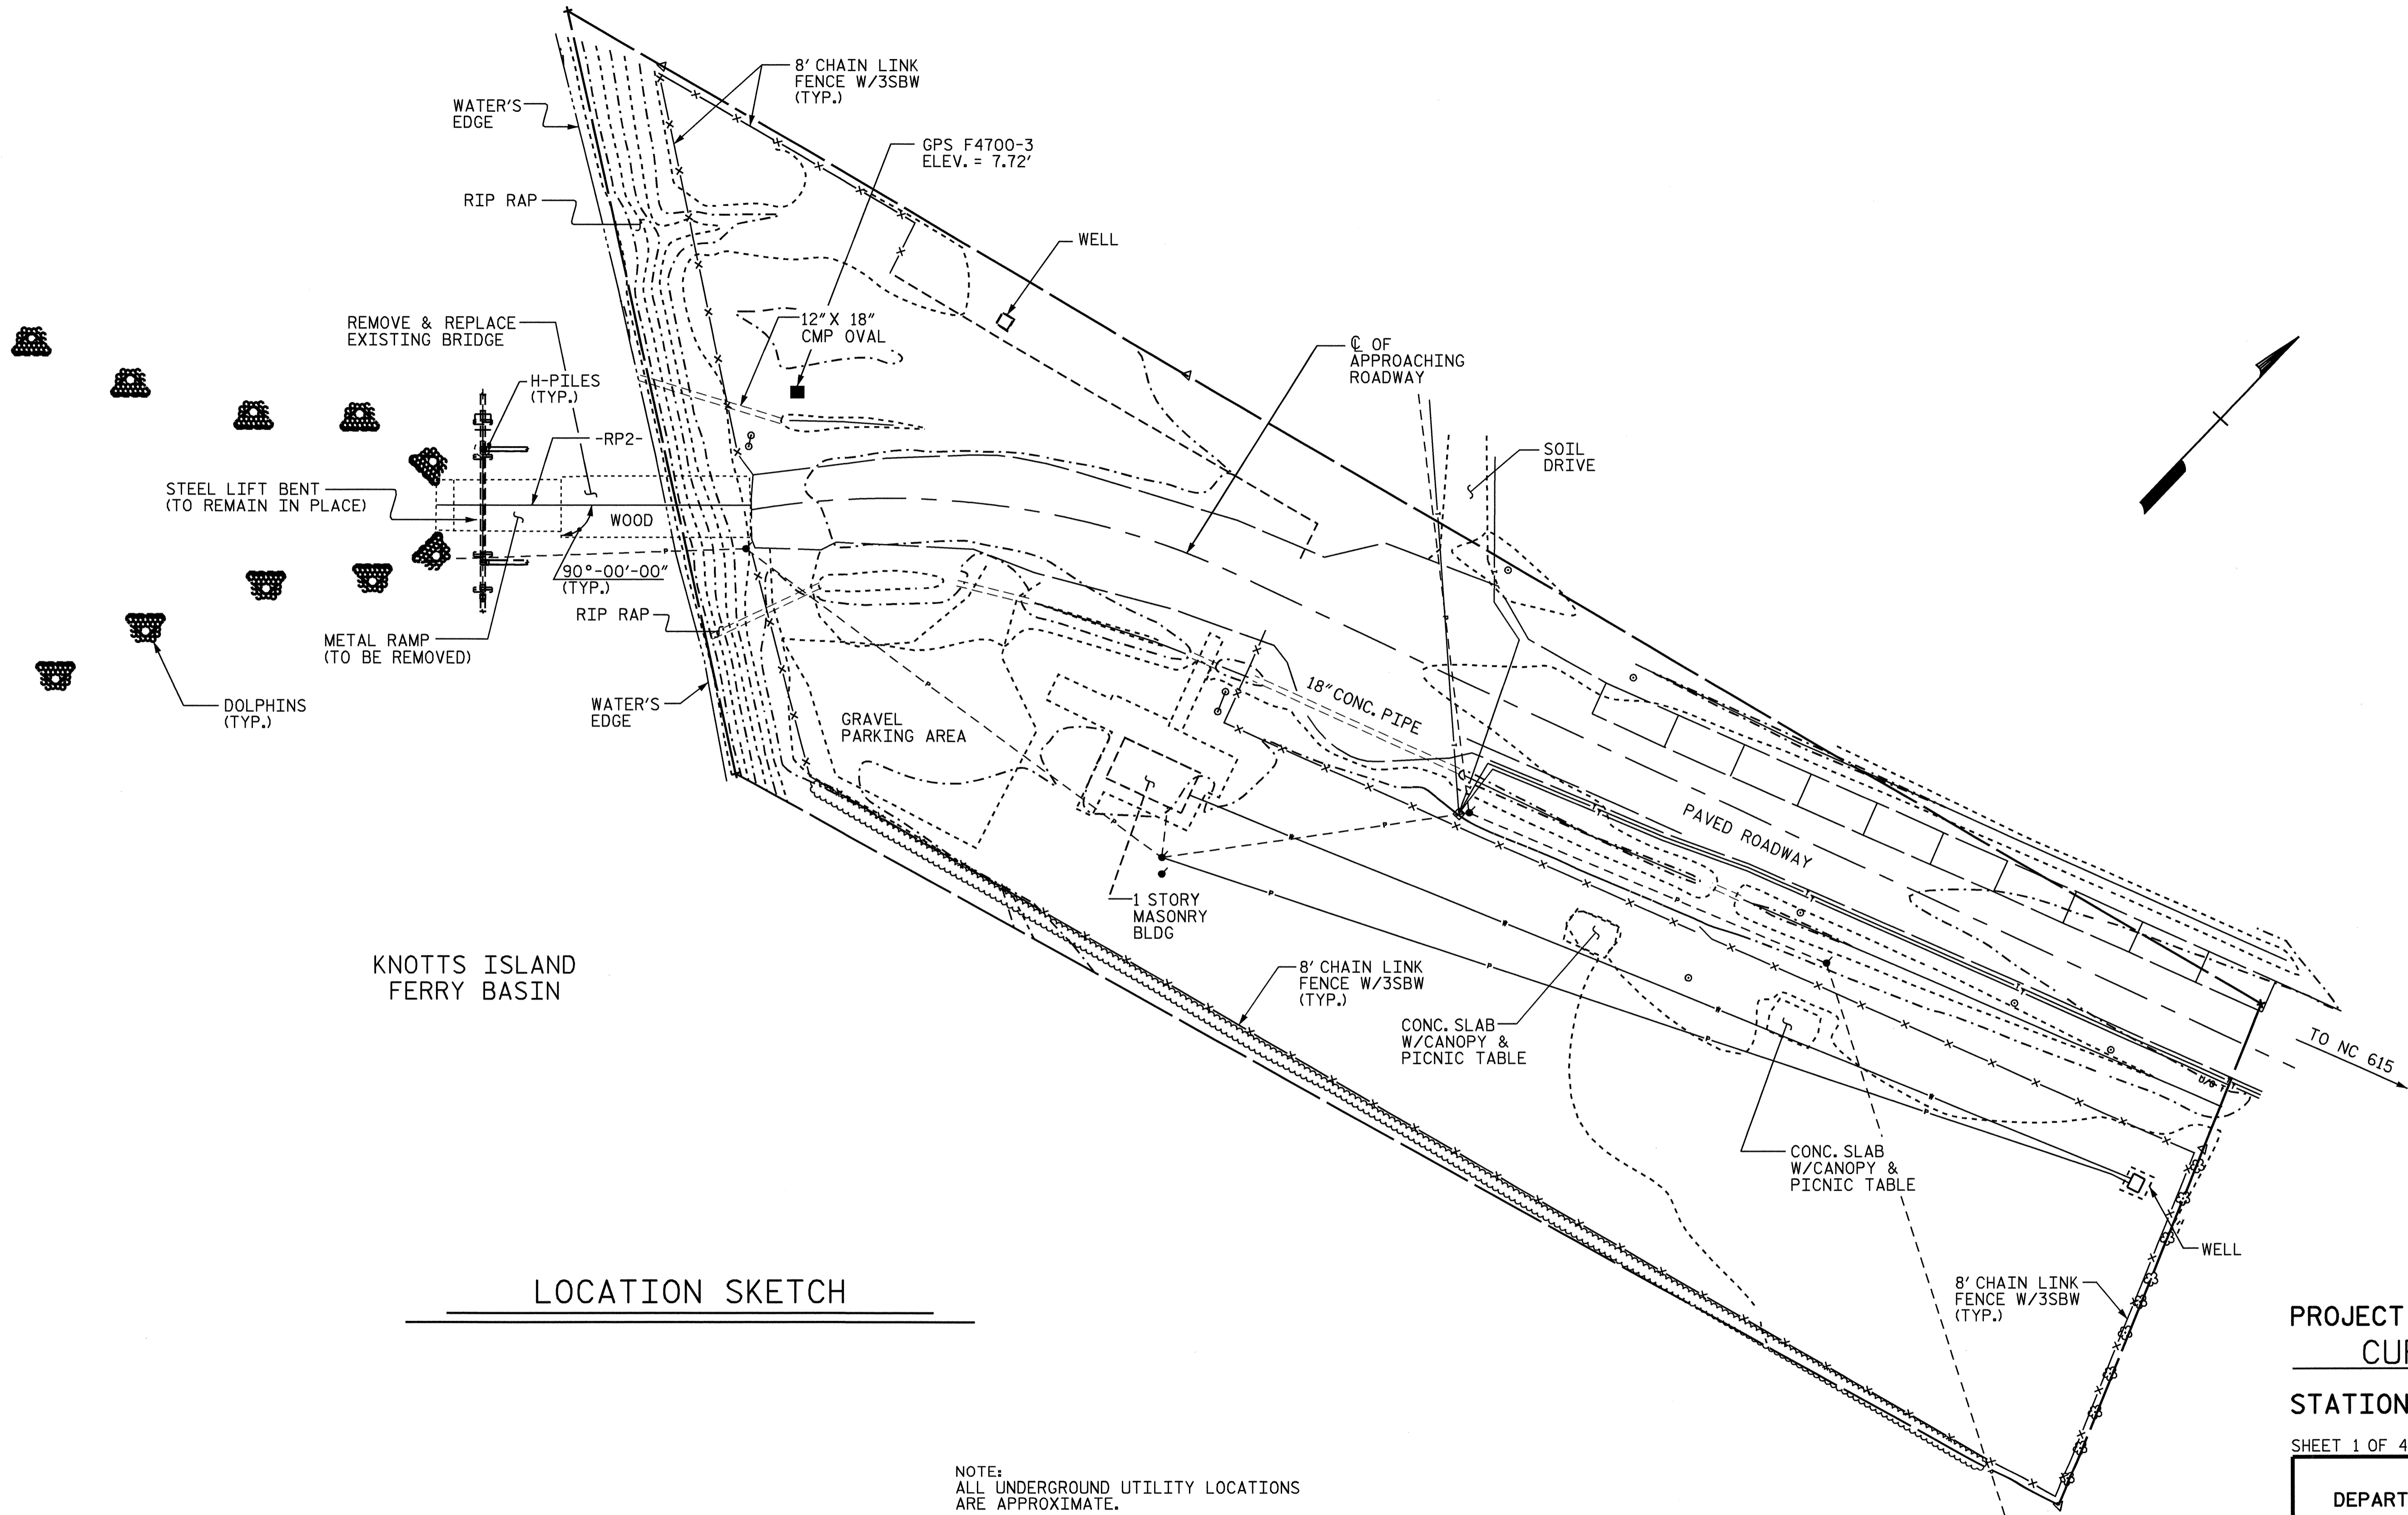

KNOTTS ISLAND FERRY BASIN

LOCATION SKETCH

NOTE:
ALL UNDERGROUND UTILITY LOCATIONS
ARE APPROXIMATE.

PROJECT NO. F-4700
CURRITUCK COUNTY
 STATION: 10+00.00 -RP2-

SHEET 1 OF 4 REPLACES BRIDGE NO. 19

STATE OF NORTH CAROLINA
 DEPARTMENT OF TRANSPORTATION
 RALEIGH

GENERAL DRAWING
 FOR KNOTTS ISLAND
 FERRY BASIN

Keith Paschal
 NORTH CAROLINA PROFESSIONAL ENGINEER
 SEAL 122005
 11/19/04

REVISIONS						SHEET NO.
NO.	BY:	DATE:	NO.	BY:	DATE:	S-29
1			3			TOTAL SHEETS
2			4			56

DRAWN BY : K. McCAULEY DATE : 11/13/03
 CHECKED BY : O. PUIGCERVER DATE : 9/27/04