



SECTION A-A

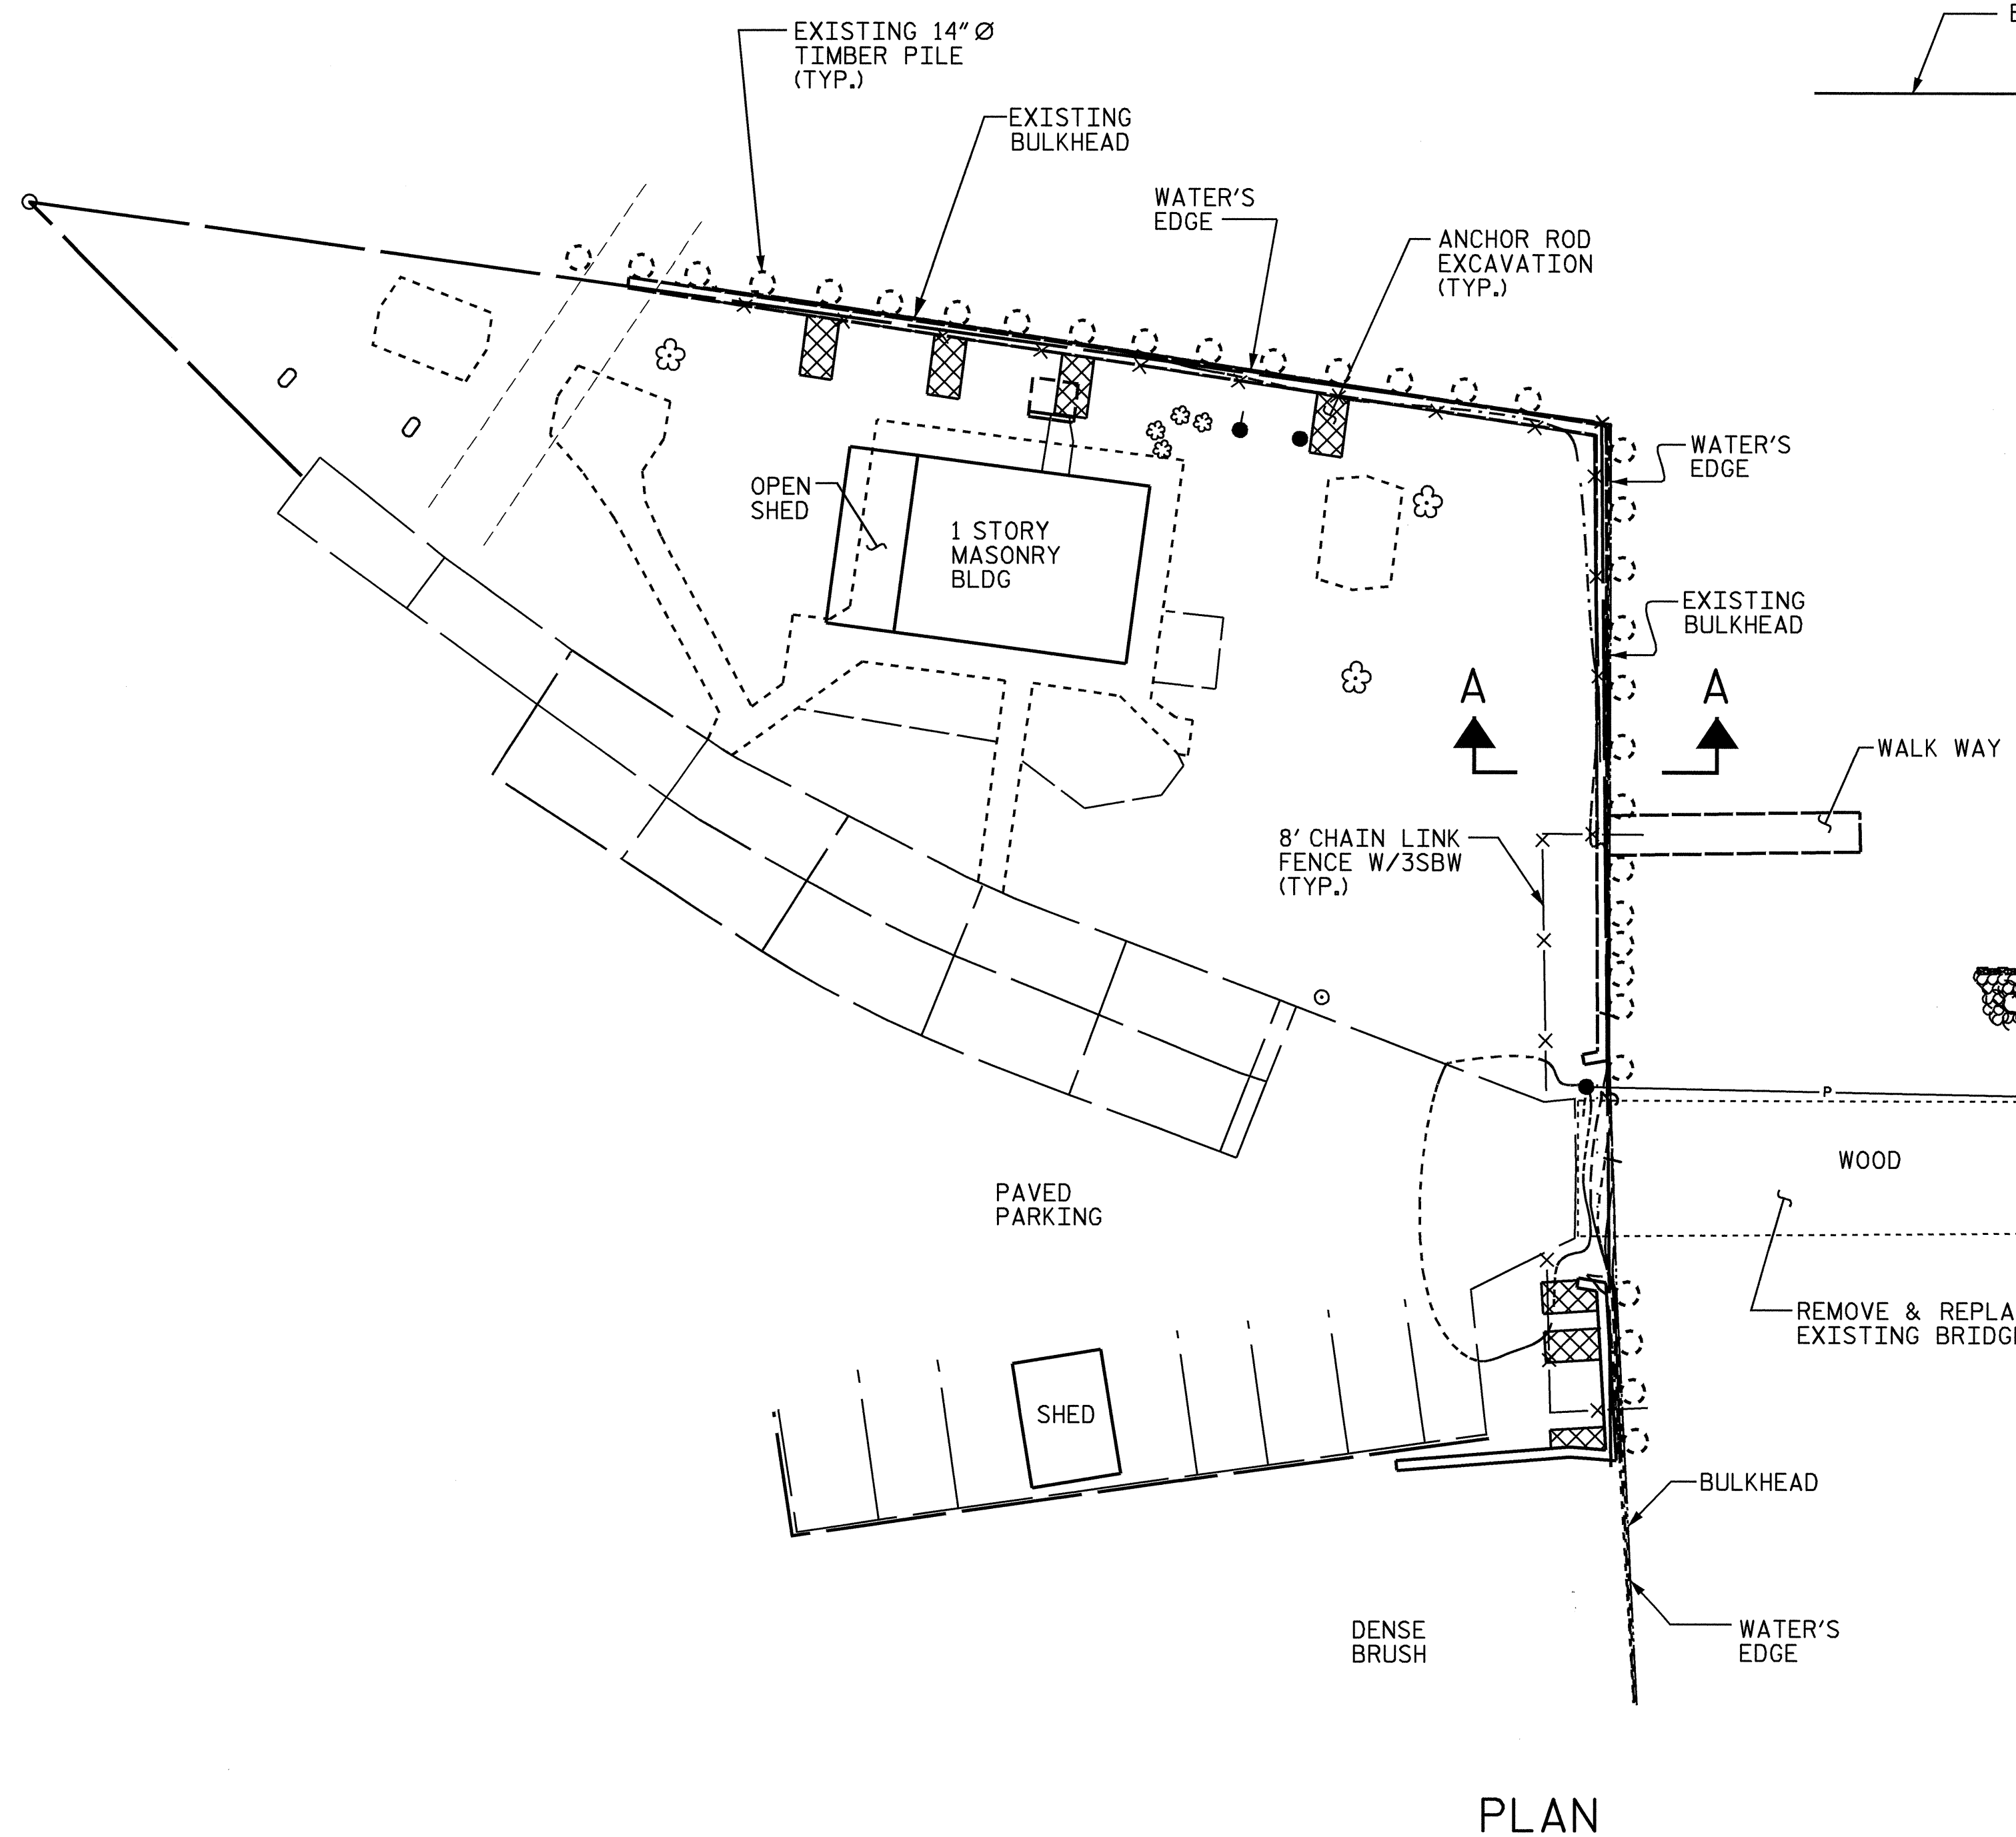

PLAN

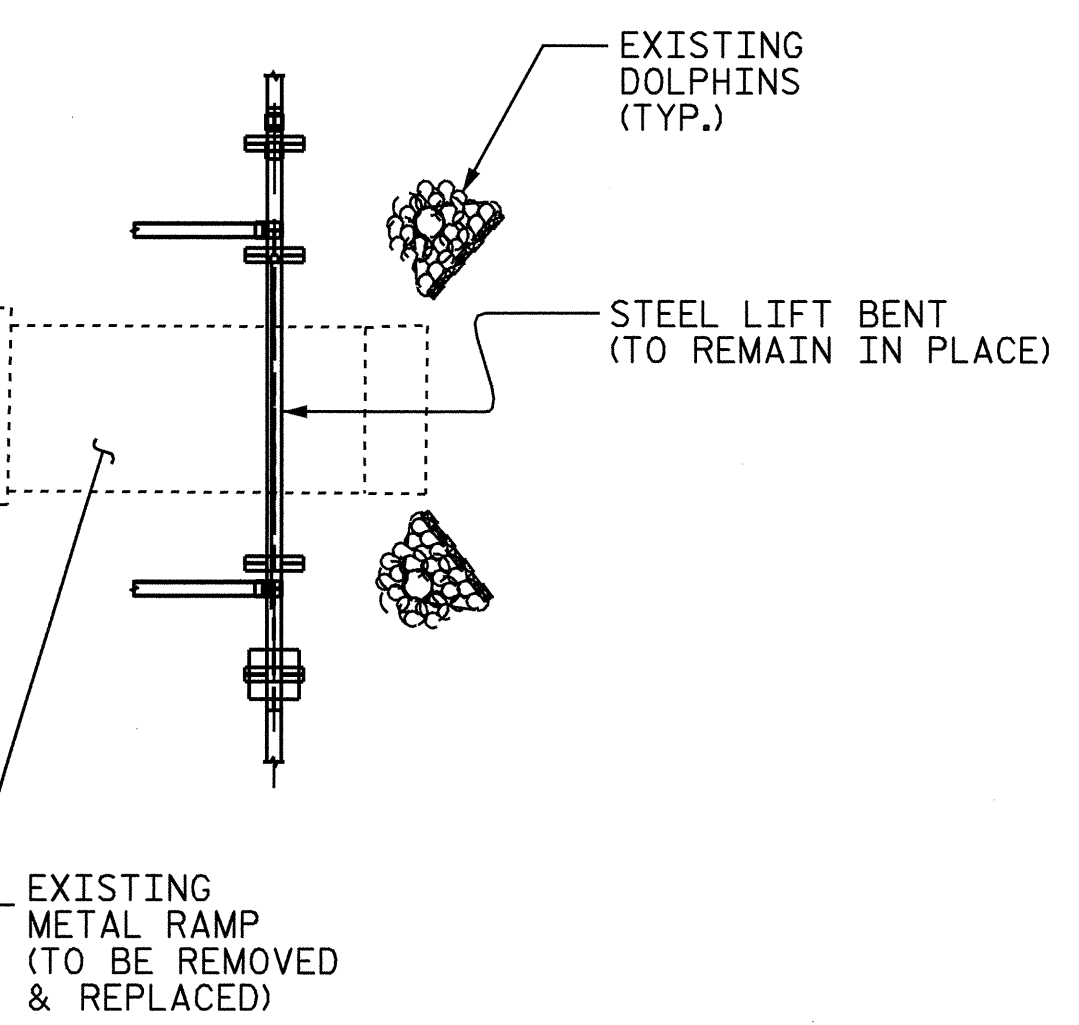


QUANTITIES	
ANCHOR RODS	7

PROJECT NO. F-4700  
CURRITUCK COUNTY  
 STATION: 10+00.00 -RP1-

STATE OF NORTH CAROLINA  
 DEPARTMENT OF TRANSPORTATION  
 RALEIGH

**ANCHOR ROD  
 DETAIL**

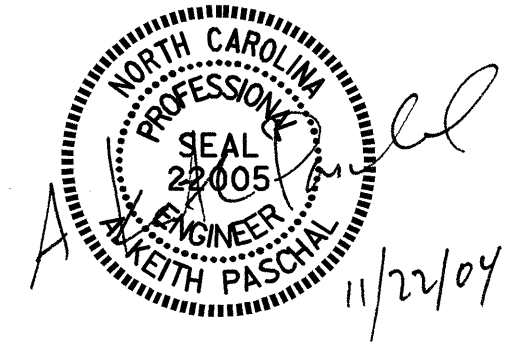

DRAWN BY : K. MCCAULEY DATE : 10/4/04  
 CHECKED BY : A. K. PASCHAL DATE : 10/5/04

REVISIONS						SHEET NO.	
NO.	BY:	DATE:	NO.	BY:	DATE:	S-26	
1			3			TOTAL	56
2			4			SHEETS	

06-DEC-2004 07:23  
 W:\sq\gdp\F4700\kmccauley\Str. 1\Microstation\F4700\_sd.TR\_01.dgn  
 kpaschal