


\* BENCHMARK: GPS F4700-1 LOCATED APPROX. 20' RT. OF C NC 168 AS SHOWN BELOW - EL. 4.05'.

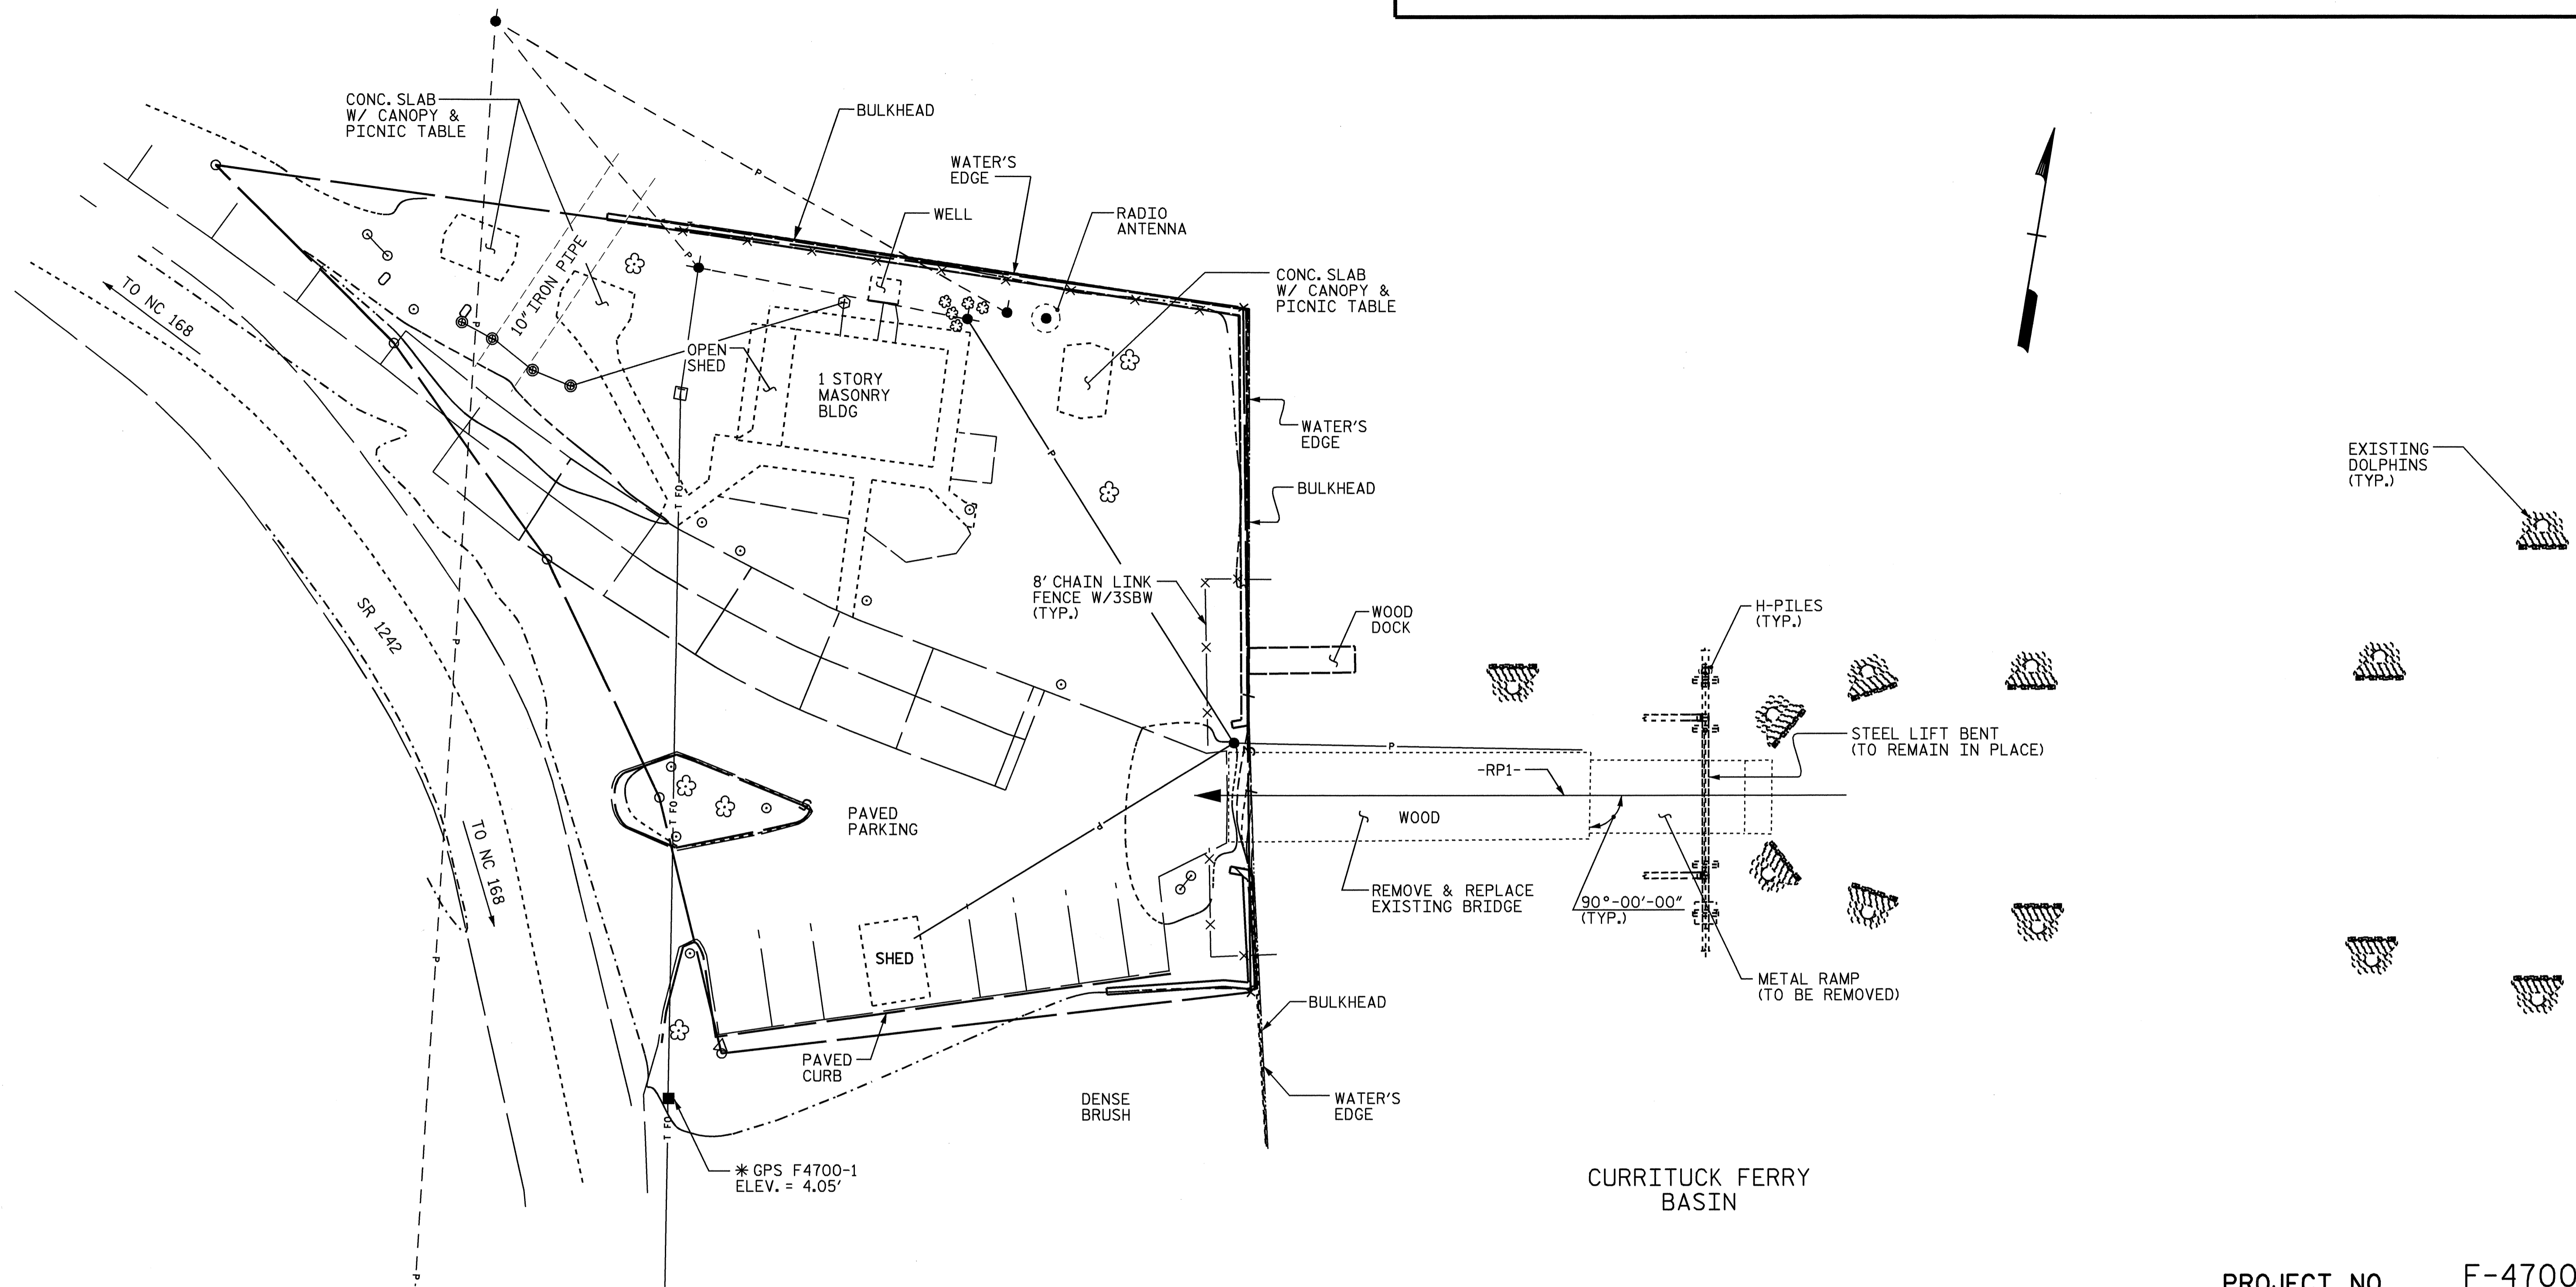

LOCATION SKETCH


CURRITUCK FERRY BASIN

PROJECT NO. F-4700  
CURRITUCK COUNTY  
 STATION: 10+00.00 -RP1-

SHEET 1 OF 4 REPLACES BRIDGE NO. 32

STATE OF NORTH CAROLINA  
 DEPARTMENT OF TRANSPORTATION  
 RALEIGH

GENERAL DRAWING  
 FOR CURRITUCK  
 FERRY BASIN

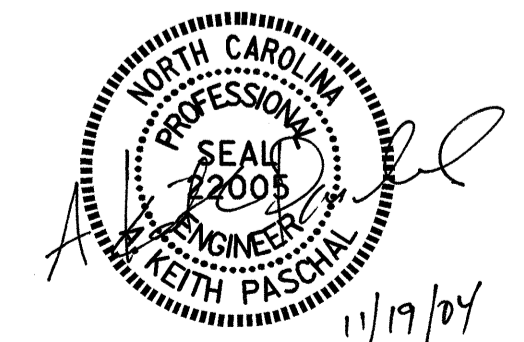

NOTE:  
 ALL UNDERGROUND UTILITY LOCATIONS  
 ARE APPROXIMATE.

DRAWN BY : K. MCGAULEY DATE : 11/10/03  
 CHECKED BY : O. PUIGCERVER DATE : 9/27/04

REVISIONS						SHEET NO.
NO.	BY:	DATE:	NO.	BY:	DATE:	S-1
1			3			TOTAL SHEETS
2			4			56