


5

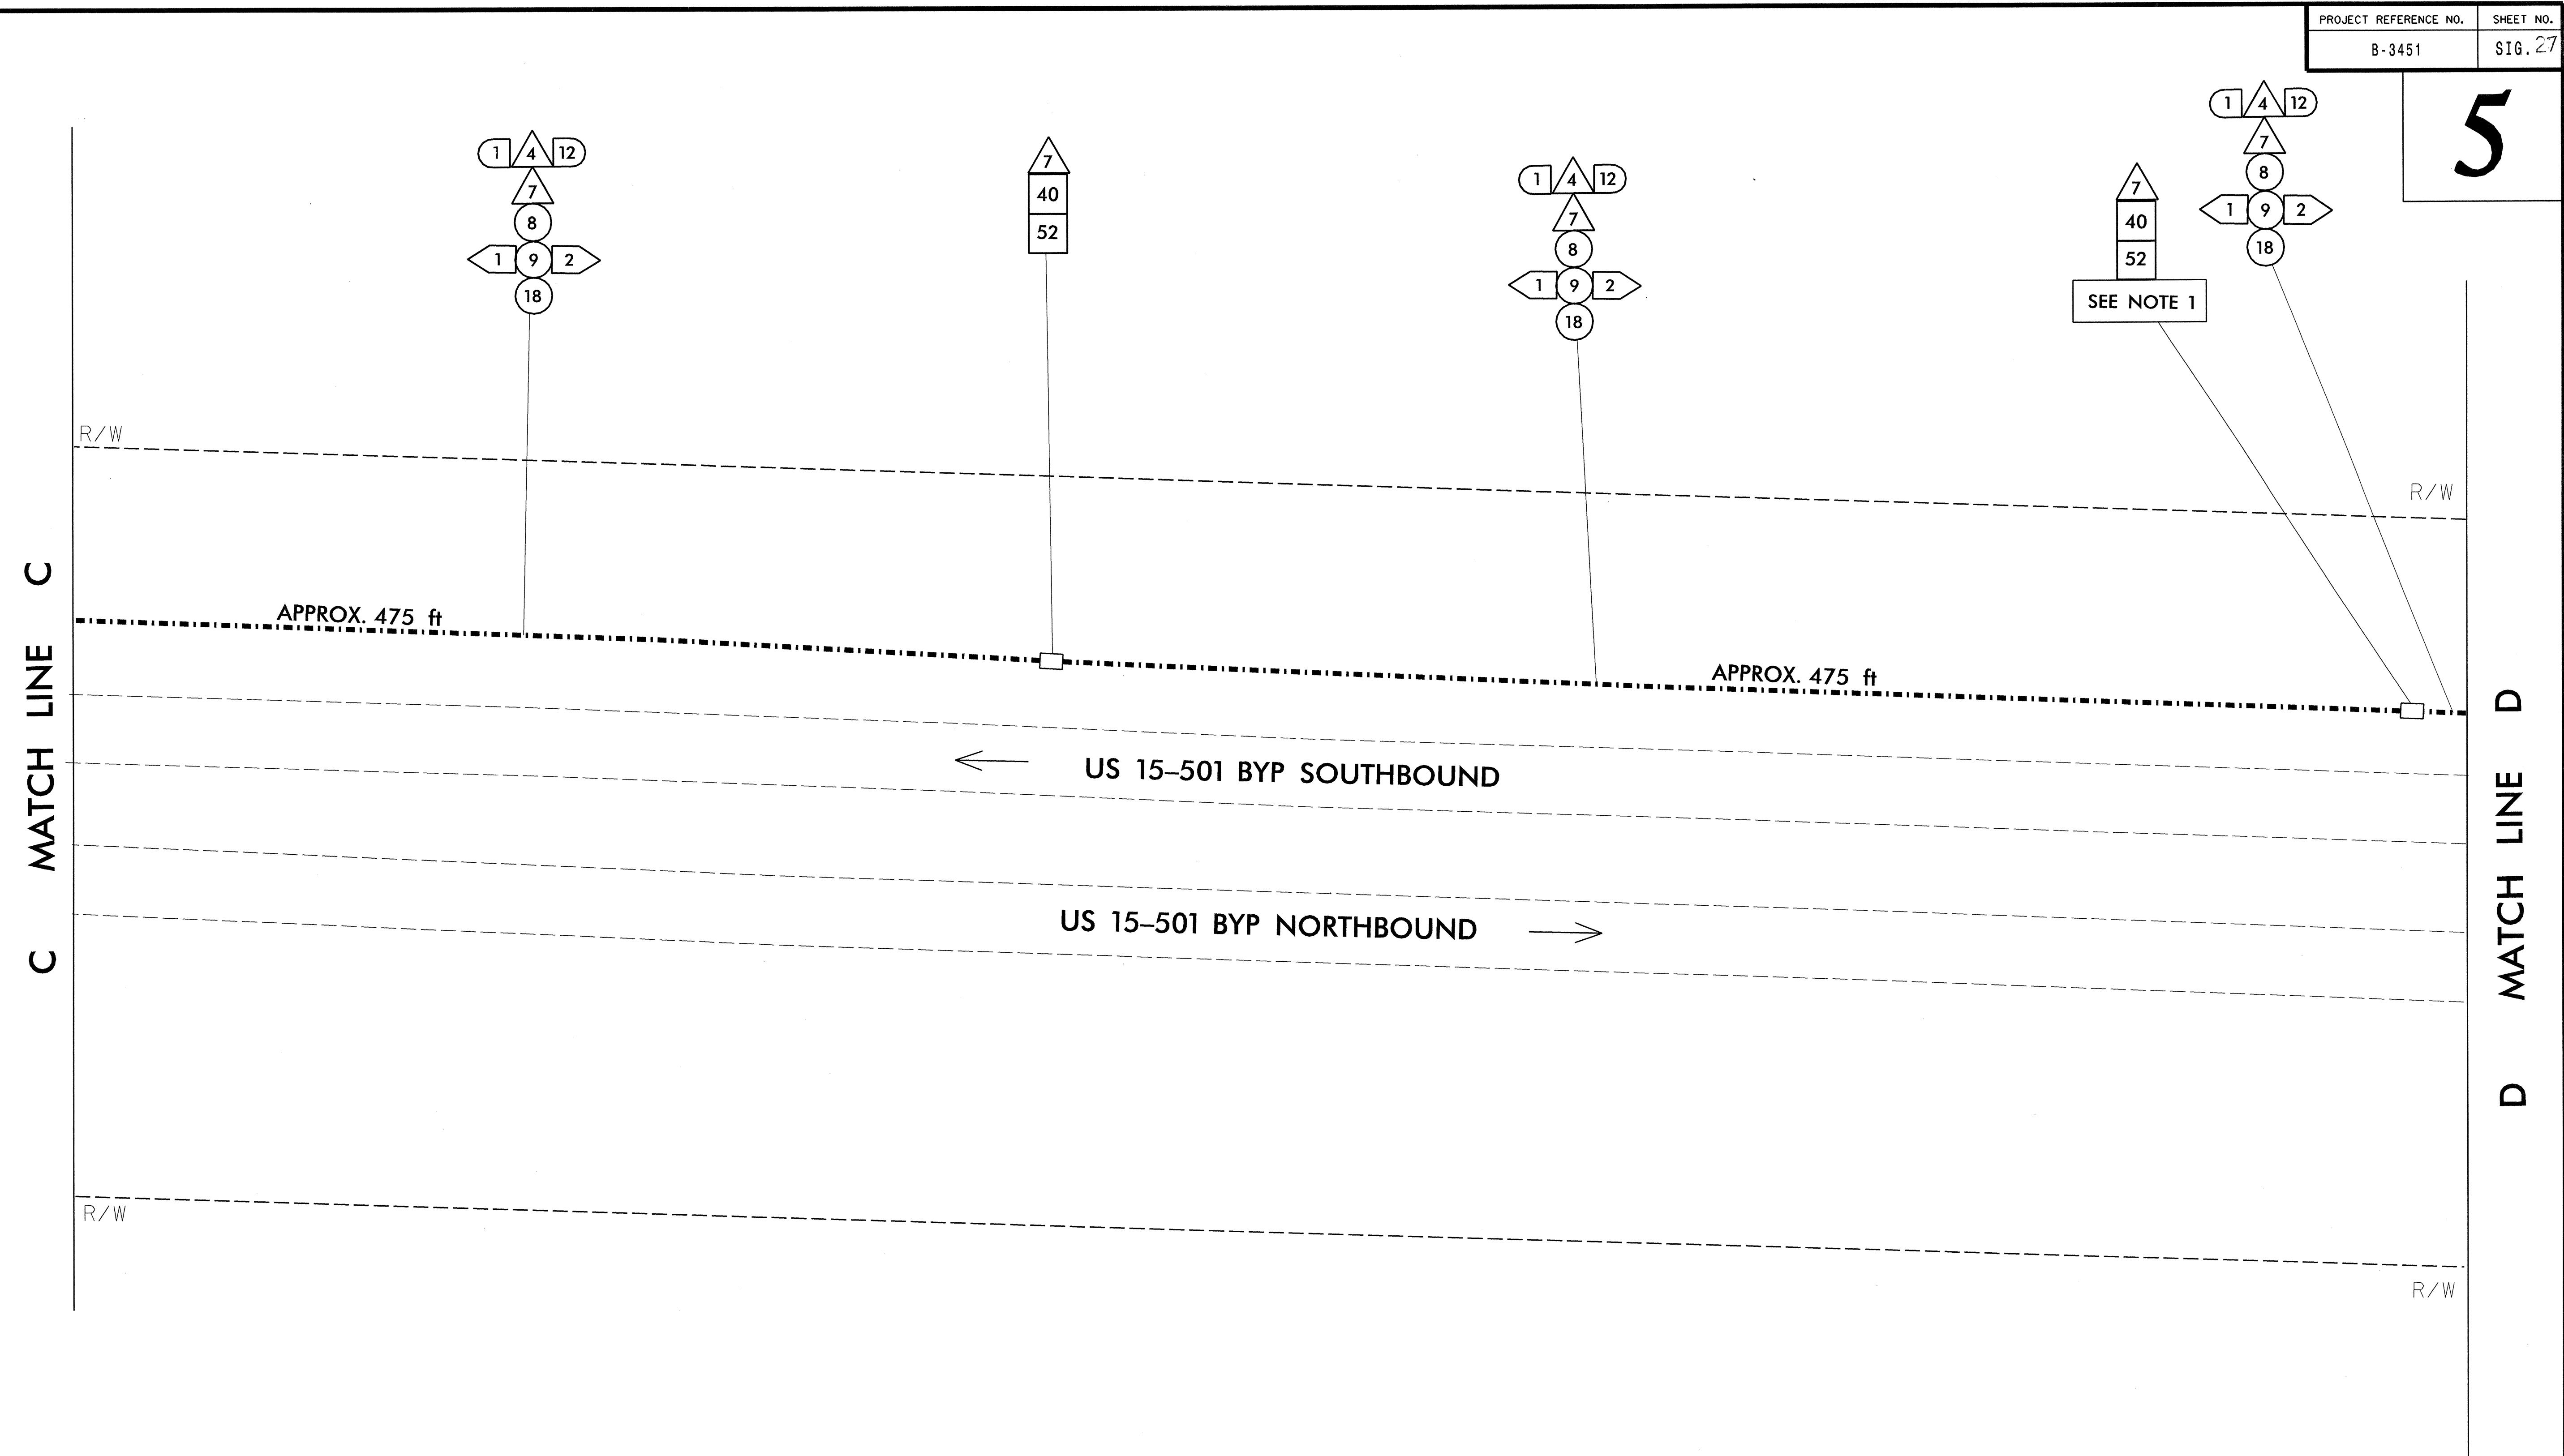

NOTE: 1) STORE 60 FEET OF COMMUNICATIONS CABLE

PLANS PREPARED BY :		Prepared for the Offices of:		COMMUNICATIONS CABLE AND CONDUIT ROUTING PLANS		SEAL
RUMMEL KLEPPER & KAHL, LLP <small>consulting engineers</small> 5800 FARINGDON PLACE SUITE 105 RALEIGH, NORTH CAROLINA 27609-3960 FOR DIVISION OF HIGHWAYS		 122 N. McDowell St., Raleigh, NC 27603		DIVISION 05 DURHAM COUNTY DURHAM PLAN DATE: 08-15-04 REVIEWED BY: D.W.MORTON PREPARED BY: C.B. HOLDEN RK&K PROJECT NO. 302-079-SIGG REVISIONS INIT. DATE 0' 8-24-04 SCALE: 0'		
SIGNATURE: DATE: 8-24-04 CADD FILE NAME: CABLES5_20040815.SIG						