


CONTRACT NO.: C200852 T.I.P.: B-3451

TIP NO.	SHEET NO.
B-3451	SIGN-1

STATE OF NORTH CAROLINA
DEPARTMENT OF TRANSPORTATION

SIGNING PLANS
DURHAM COUNTY

LOCATION: BRIDGE #119 OVER MUD CREEK AND APPROACHES ON SR 1307

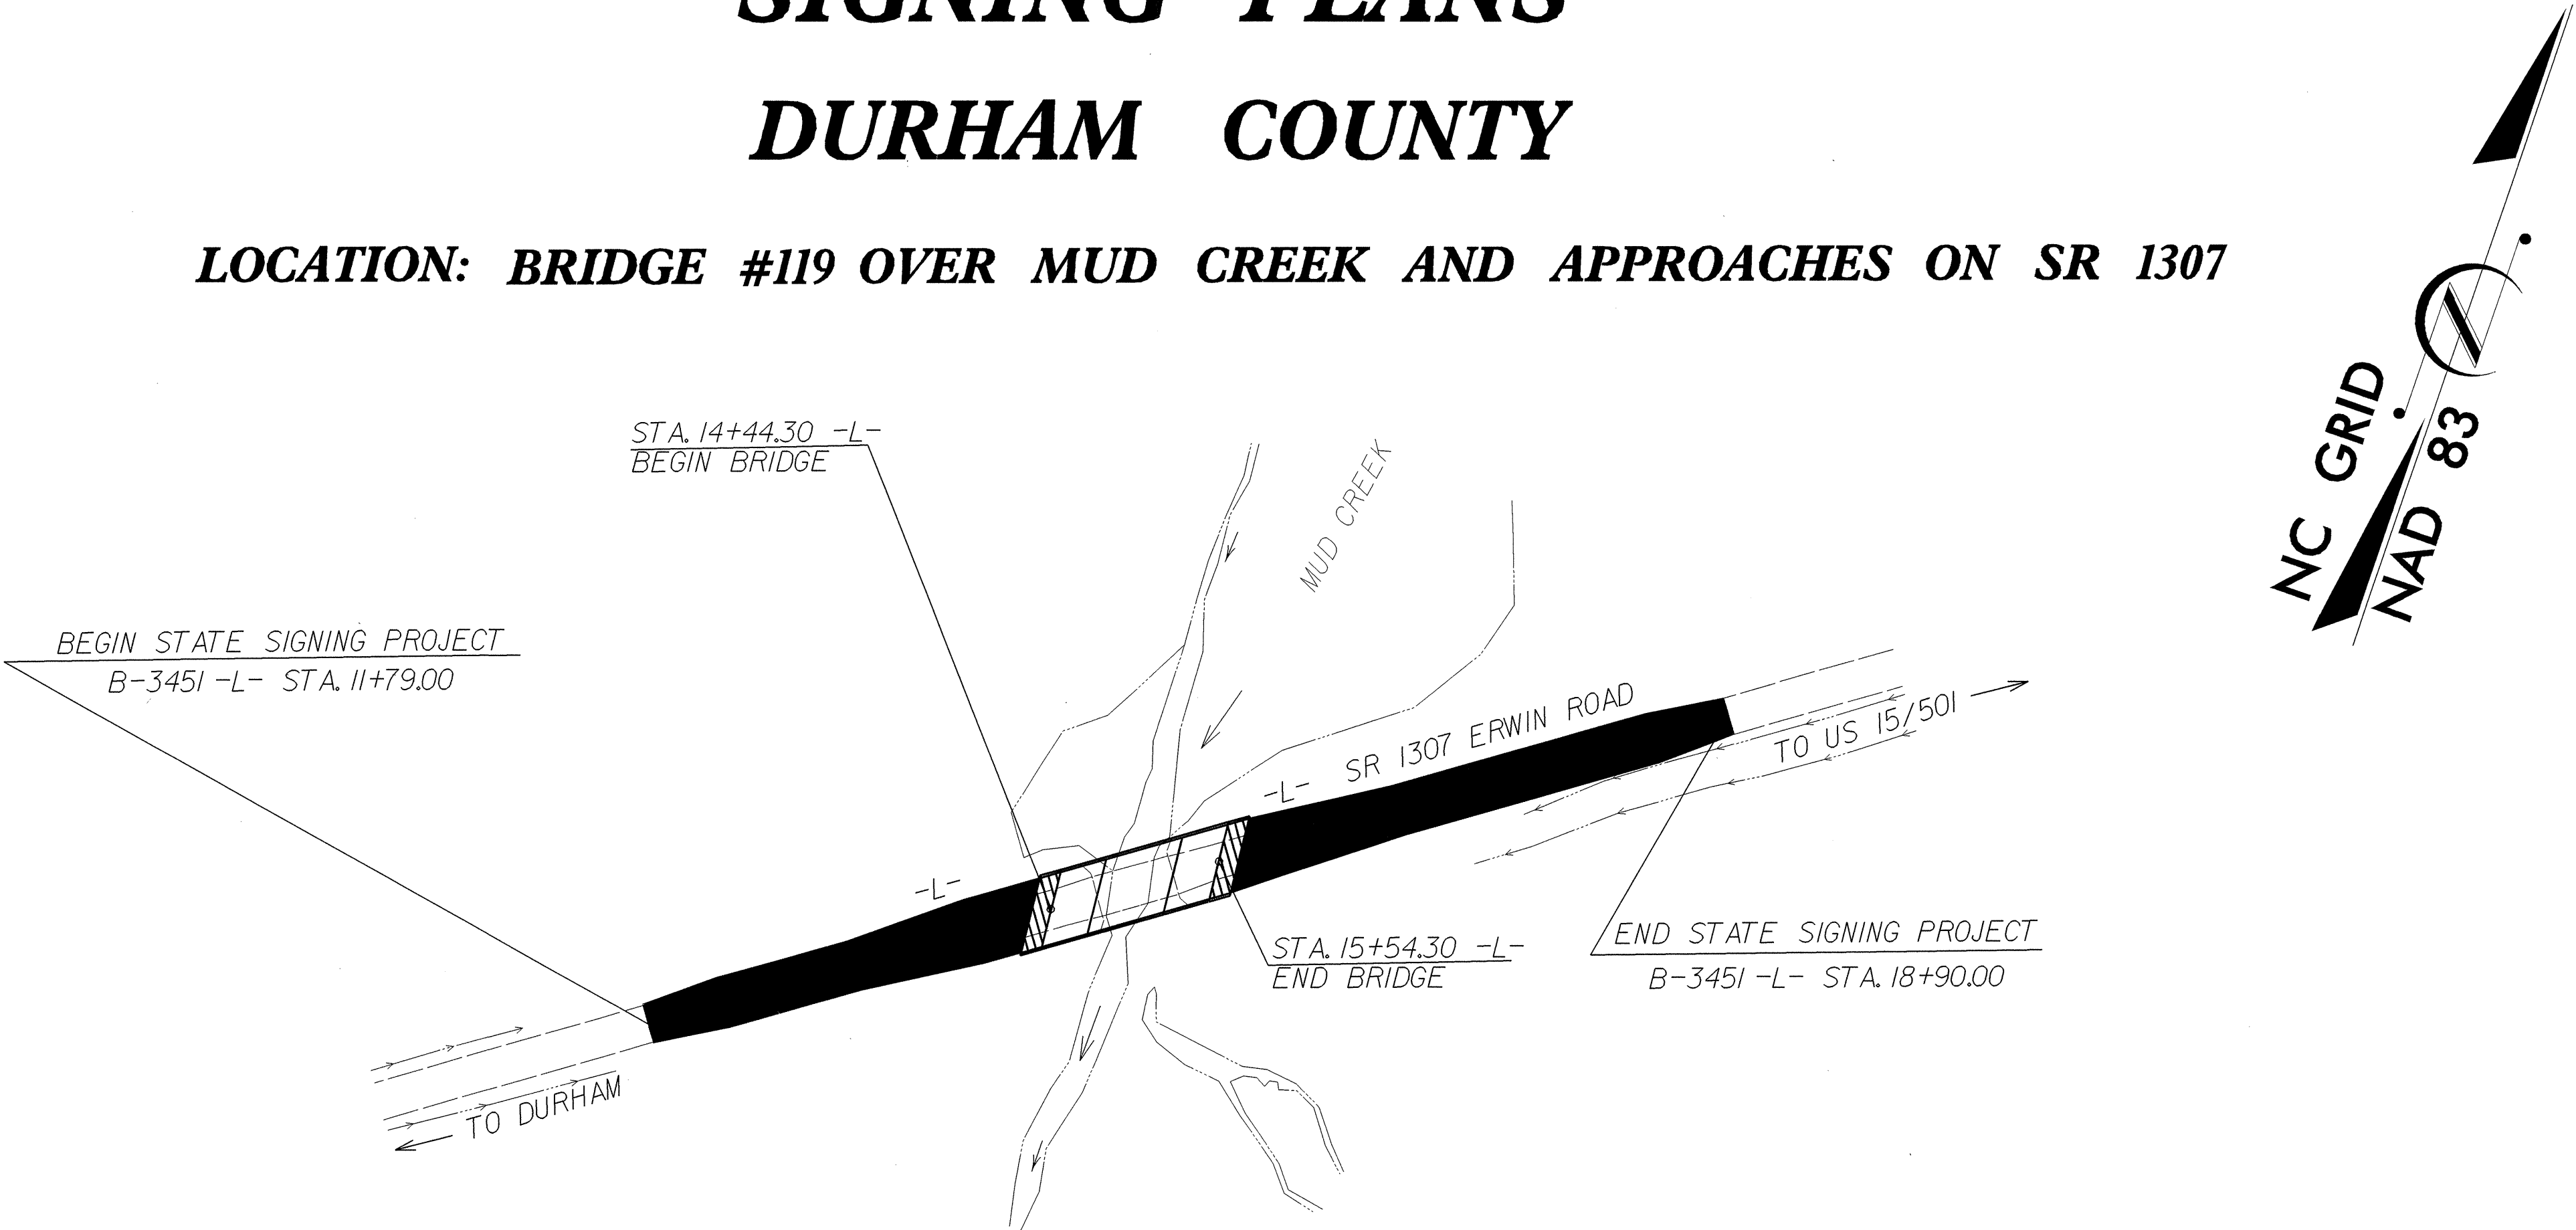

SUMMARY OF QUANTITIES

ITEM NO.		ITEM DESCRIPTION	QUANTITY	UNIT
DESC. NO.	SECT. NO.			
4025000000	901	CONTRACTOR FURNISHED, TYPE E SIGN	15.75	S.F.
4072000000	903	SUPPORTS, 3-LB STEEL U-CHANNEL	29	L.F.
4102000000	904	SIGN ERECTION, TYPE E	3	EA.
4155000000	907	DISPOSAL OF SIGN SYSTEM, U-CHANNEL	4	EA.

ROADWAY STANDARD DRAWINGS
APPLICABLE TO THESE SIGNING PLANS
904.10
904.50

INDEX

SHEET NO.	DESCRIPTION
1	TITLE SHEET
2	EXISTING/PROPOSED ROADWAY

PLAN PREPARED BY: N.C.D.O.T. SIGNING SECTION	SEAL
RON KING, P.E. SIGNING ENGINEER	
A. I. ALQUDWAH, P.E. SIGNING PROJECT ENGINEER	
D. M. EATON SIGNING PROJECT DESIGN ENGINEER	
R. R. HENNEIN SIGNING DESIGNER	