

STATE OF NORTH CAROLINA  
DEPT. OF TRANSPORTATION  
DIVISION OF HIGHWAYS  
RALEIGH, N.C.


ENGLISH DETAIL DRAWING FOR  
**REINFORCED BRIDGE APPROACH FILLS**

SHEET 1 OF 4  
**422D10**

STATE OF NORTH CAROLINA  
DEPT. OF TRANSPORTATION  
DIVISION OF HIGHWAYS  
RALEIGH, N.C.

ENGLISH DETAIL DRAWING FOR  
**REINFORCED BRIDGE APPROACH FILLS**

SHEET 1 OF 4  
**422D10**

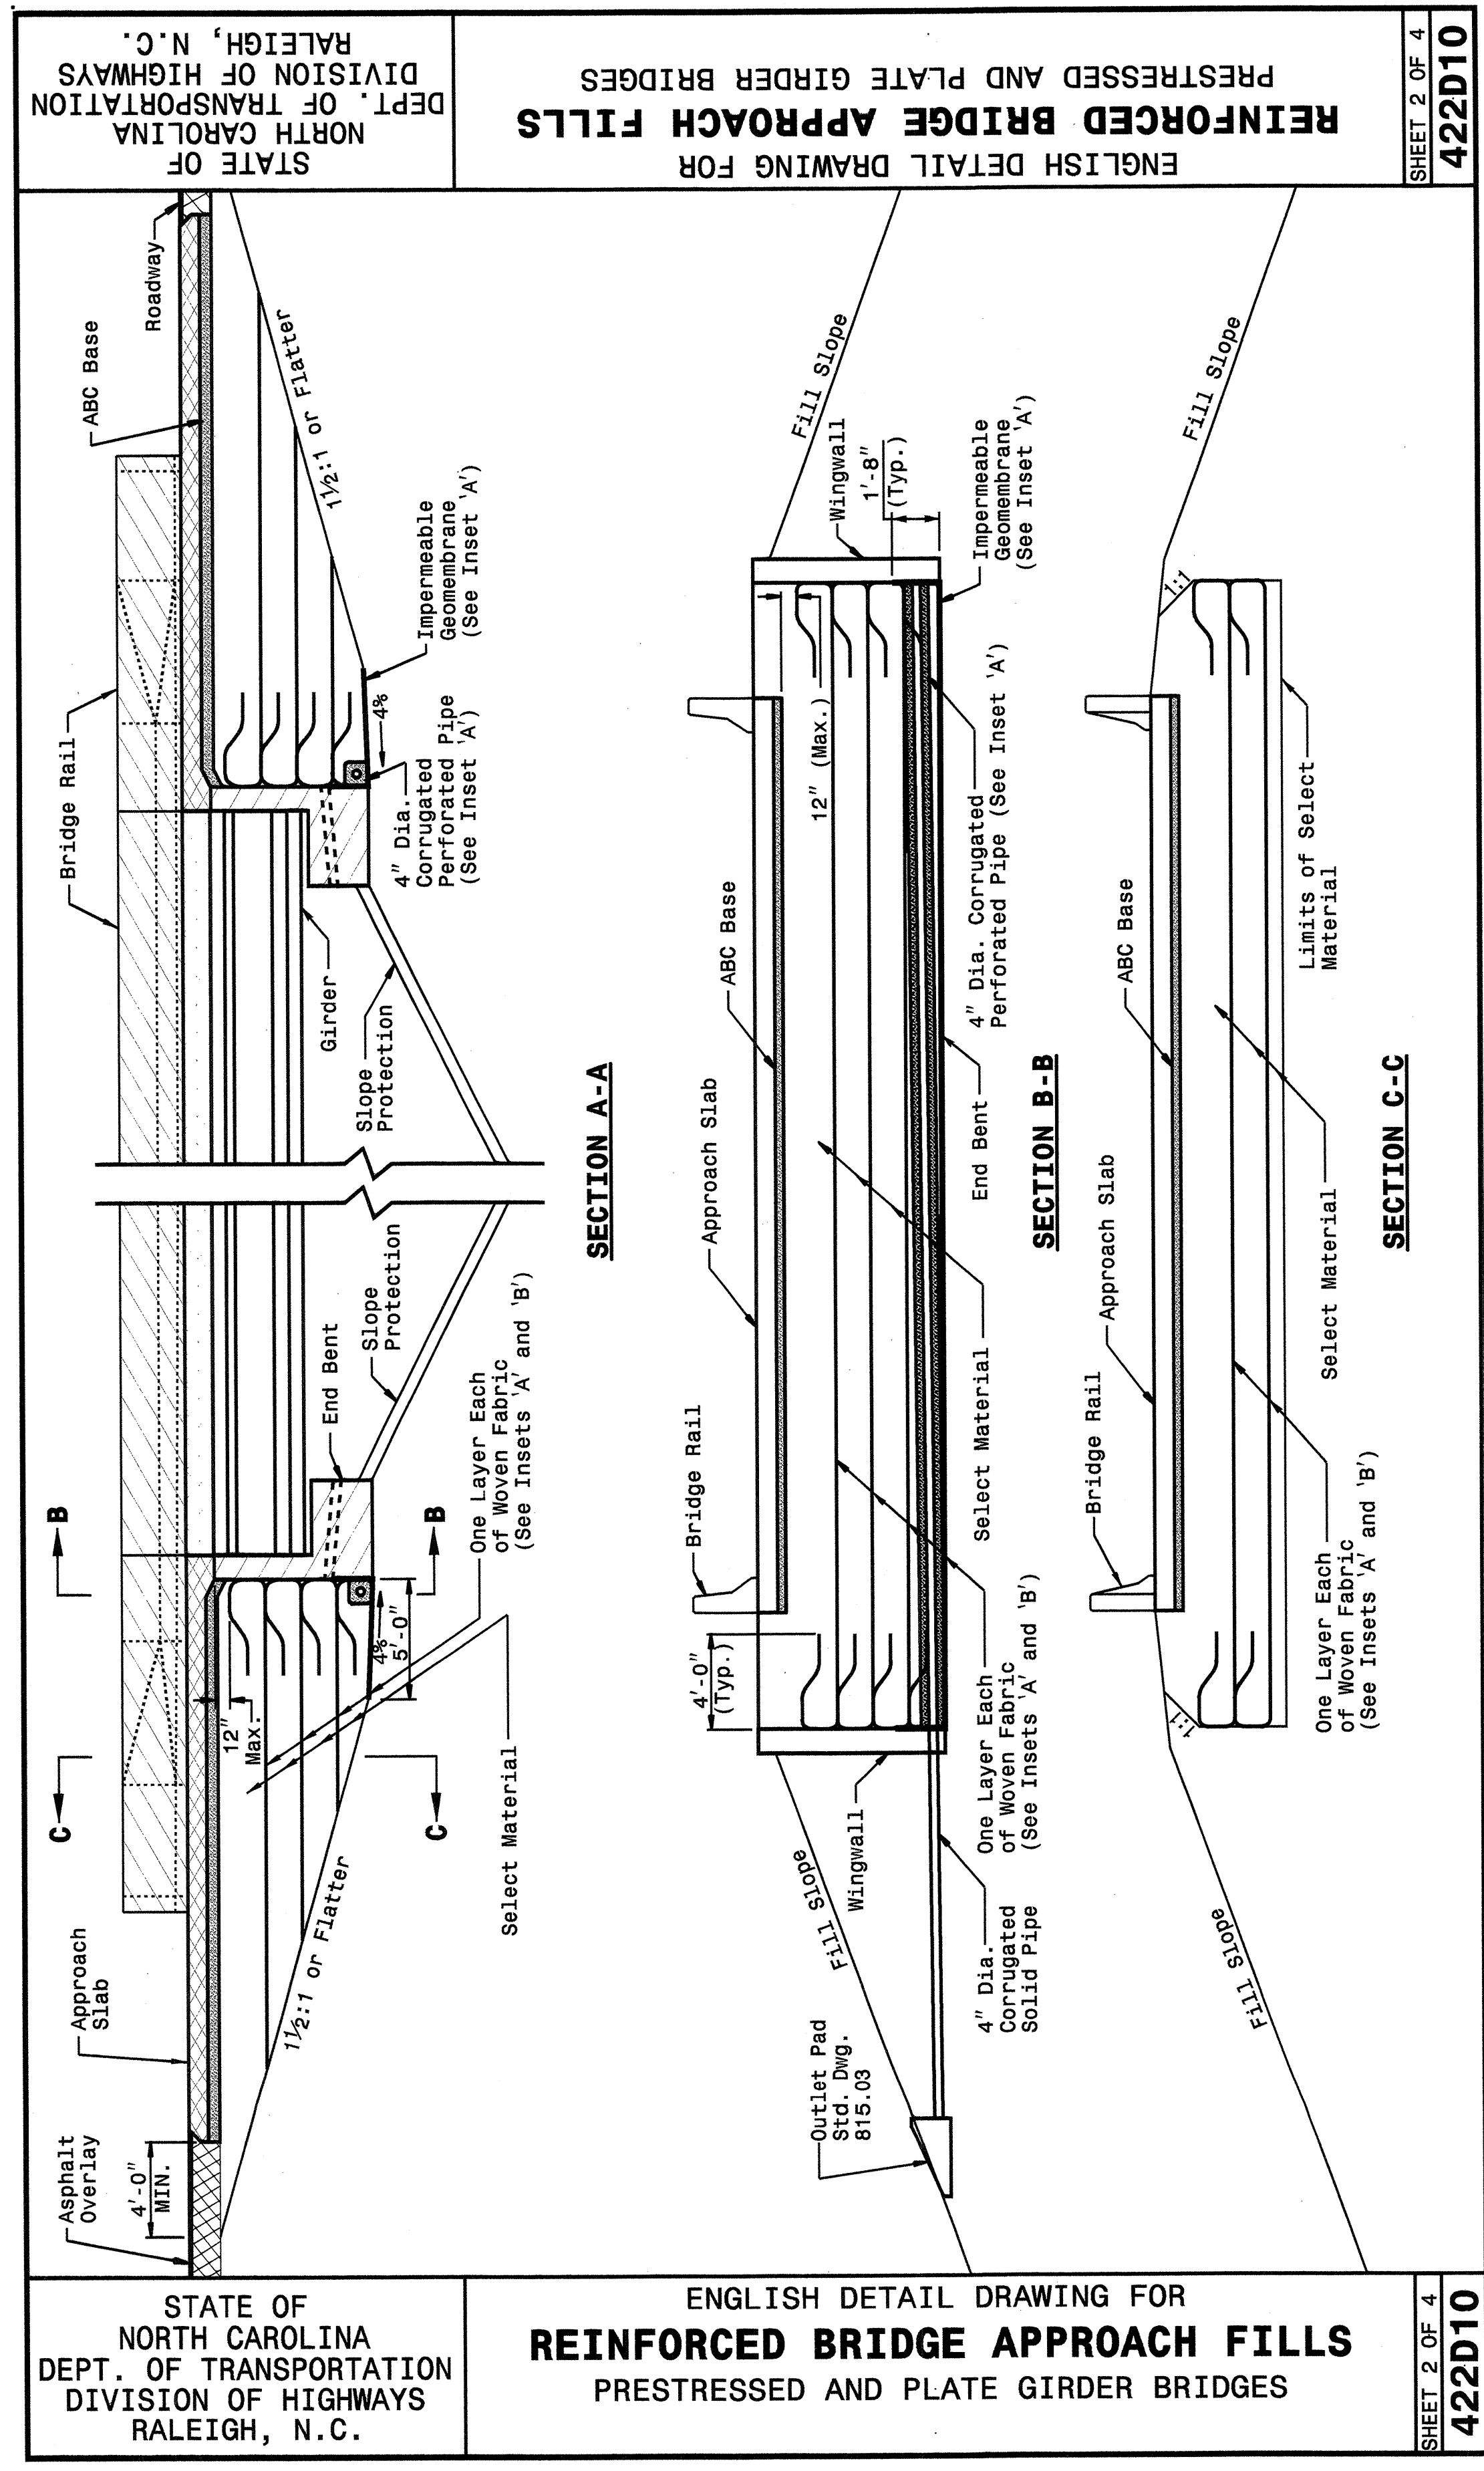

STATE OF NORTH CAROLINA  
DEPT. OF TRANSPORTATION  
DIVISION OF HIGHWAYS  
RALEIGH, N.C.


ENGLISH DETAIL DRAWING FOR  
**REINFORCED BRIDGE APPROACH FILLS**  
PRESTRESSED AND PLATE GIRDER BRIDGES

SHEET 2 OF 4  
**422D10**

STATE OF NORTH CAROLINA  
DEPT. OF TRANSPORTATION  
DIVISION OF HIGHWAYS  
RALEIGH, N.C.

ENGLISH DETAIL DRAWING FOR  
**REINFORCED BRIDGE APPROACH FILLS**

SHEET 2 OF 4  
**422D10**

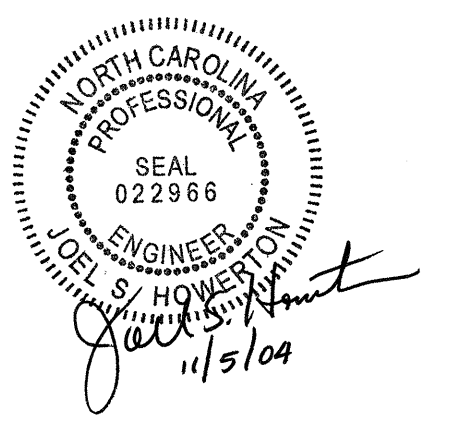

**DESIGN SERVICES UNIT**  
**STANDARDS AND SPECIAL DESIGN**  
Office 919-250-4128 FAX 919-250-4119

**SEE PLATE FOR TITLE**

ORIGINAL BY: 2002 STANDARDS DATE: 01-15-02  
MODIFIED BY: E.E. WARD DATE: 04-02-04  
CHECKED BY: *Joel S. Howerton* DATE: 5/2/04  
FILE SPEC.: f:\stds\02stdstodetails/english\422d10.dgn

20-MAY-2004 11:52  
 C:\Program Files\Autodesk\AutoCAD 2004\Projects\422d10\422d10.dgn  
 5/14/04