


# B-3451 OFF-SITE DETOUR

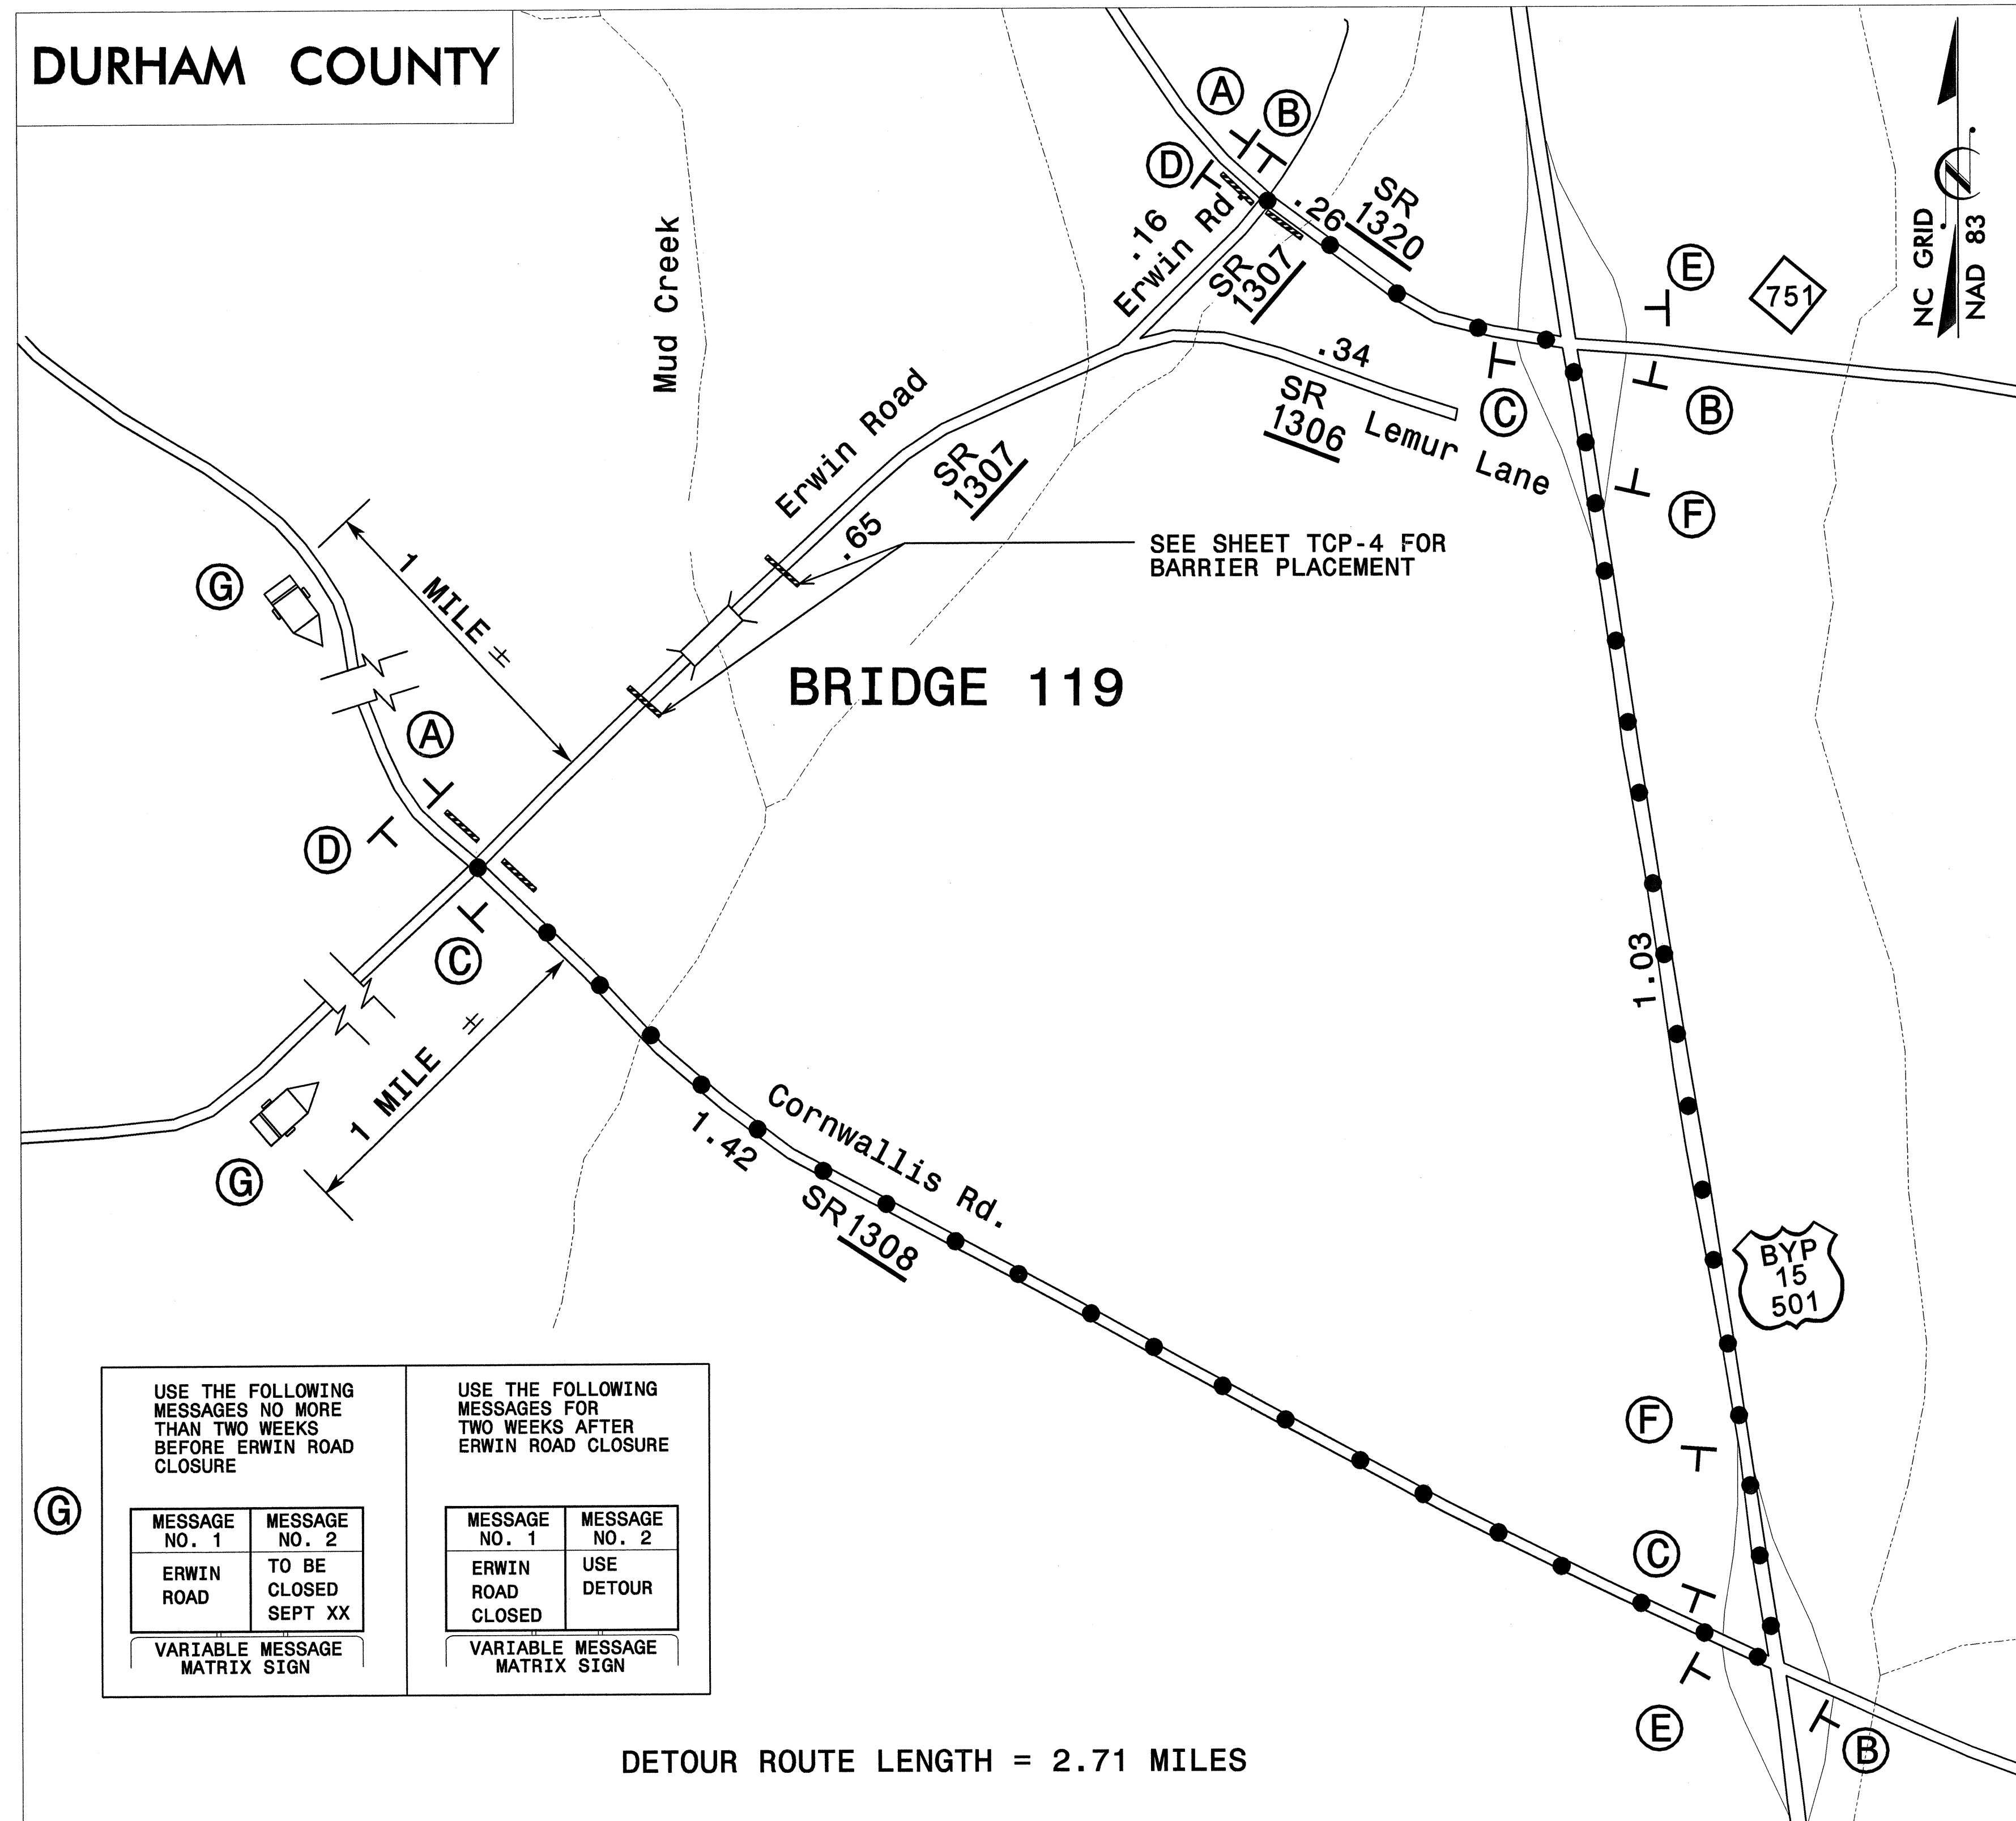

DURHAM COUNTY

USE THE FOLLOWING MESSAGES NO MORE THAN TWO WEEKS BEFORE ERWIN ROAD CLOSURE		USE THE FOLLOWING MESSAGES FOR TWO WEEKS AFTER ERWIN ROAD CLOSURE	
MESSAGE NO. 1	MESSAGE NO. 2	MESSAGE NO. 1	MESSAGE NO. 2
ERWIN ROAD	TO BE CLOSED SEPT XX	ERWIN ROAD CLOSED	USE DETOUR
VARIABLE MESSAGE MATRIX SIGN		VARIABLE MESSAGE MATRIX SIGN	

DETOUR ROUTE LENGTH = 2.71 MILES

**SIGN DETAIL**  
SCALE 1:15

ERWIN ROAD

FONT	LETTER SPACINGS										HT		
Y	E	R	W	I	N	R	O	A	D		LEN		
3.0	6.0	4.0	4.3	5.5	2.1	3.3	6.0	4.3	4.6	4.6	3.3	6.0	6.0
C													42.0

NOTES:  
1. Legend and border shall be direct applied non-reflective sheeting.  
2. Background shall be Type III reflective sheeting.

SIGN NUMBER: \_\_\_\_\_ BACKG. COLOR: Orange DESIGN BY: DME CHK BY: \_\_\_\_\_ STD #: \_\_\_\_\_  
TYPE: D Ground COPY COLOR: Black PROJECT ID: B-3451 DIV: E DATE: May 20, 2004  
QUANTITY: 1

SIGN WIDTH: 3'-6" HEIGHT: 2'-6" TOTAL AREA: 9.9 Sq. Ft. MAT'L: 0.000 in. ALUMINUM

SYMBOL	X	Y	WID	HT

BORDER TYPE: RECESSED  
RECESS: 0.5" RETH: 0.75" RADIUS: 1.88" NO. Z BARS: \_\_\_\_\_ LENGTH: \_\_\_\_\_ in.


USE NOTES: 1, 4  
1. Legend and border shall be direct applied non-reflective sheeting.  
2. Legend and border shall be direct applied Type I reflective sheeting.  
3. Shields shall be Type III reflective sheeting on 0.025" aluminum and demountable.  
4. Background shall be Type VII reflective sheeting.  
5. Background shall be Type I reflective sheeting.  
6. Center arrow(s) vertically on sign.

ERWIN ROAD

Letter spacings are to start of next letter											Series/Size
											Text Length
8.2	5.4	5.7	7.3	2.8	4.4	8.2					25.6
											22.4

BORDER R=1.88" TH=0.75" IN=0.5"

Spacing Factor is 1 unless specified otherwise  
FILENAME: 0840\_SML

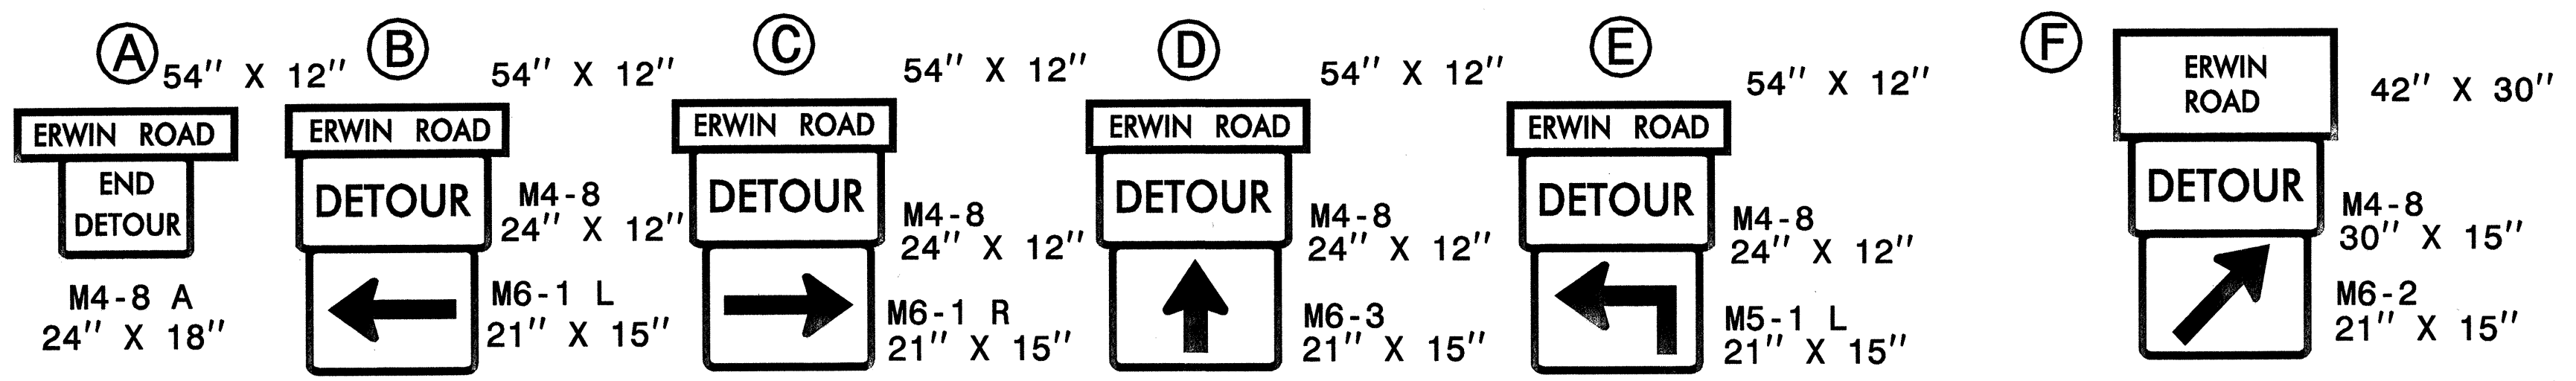

APPROVED: *Michelle R. Brann* DATE: 8/3/04

**DETOUR ROUTE AND SIGN DESIGN**

SCALE: NONE  
DATE: 8-3-04  
DWG. BY: JMS  
DESIGN BY: MRB  
REVIEWED BY: MRB

SEAL: NORTH CAROLINA PROFESSIONAL ENGINEER WHELLE R. BRANN 22761

REVISIONS

\$\$\$\$\$SYTIME\$\$\$\$\$  
\$\$\$\$\$SERVNAME\$\$\$\$\$