


NOTE: SEE SHEET TCP-5 FOR DETOUR SIGNING AND DETOUR SIGN DESIGN

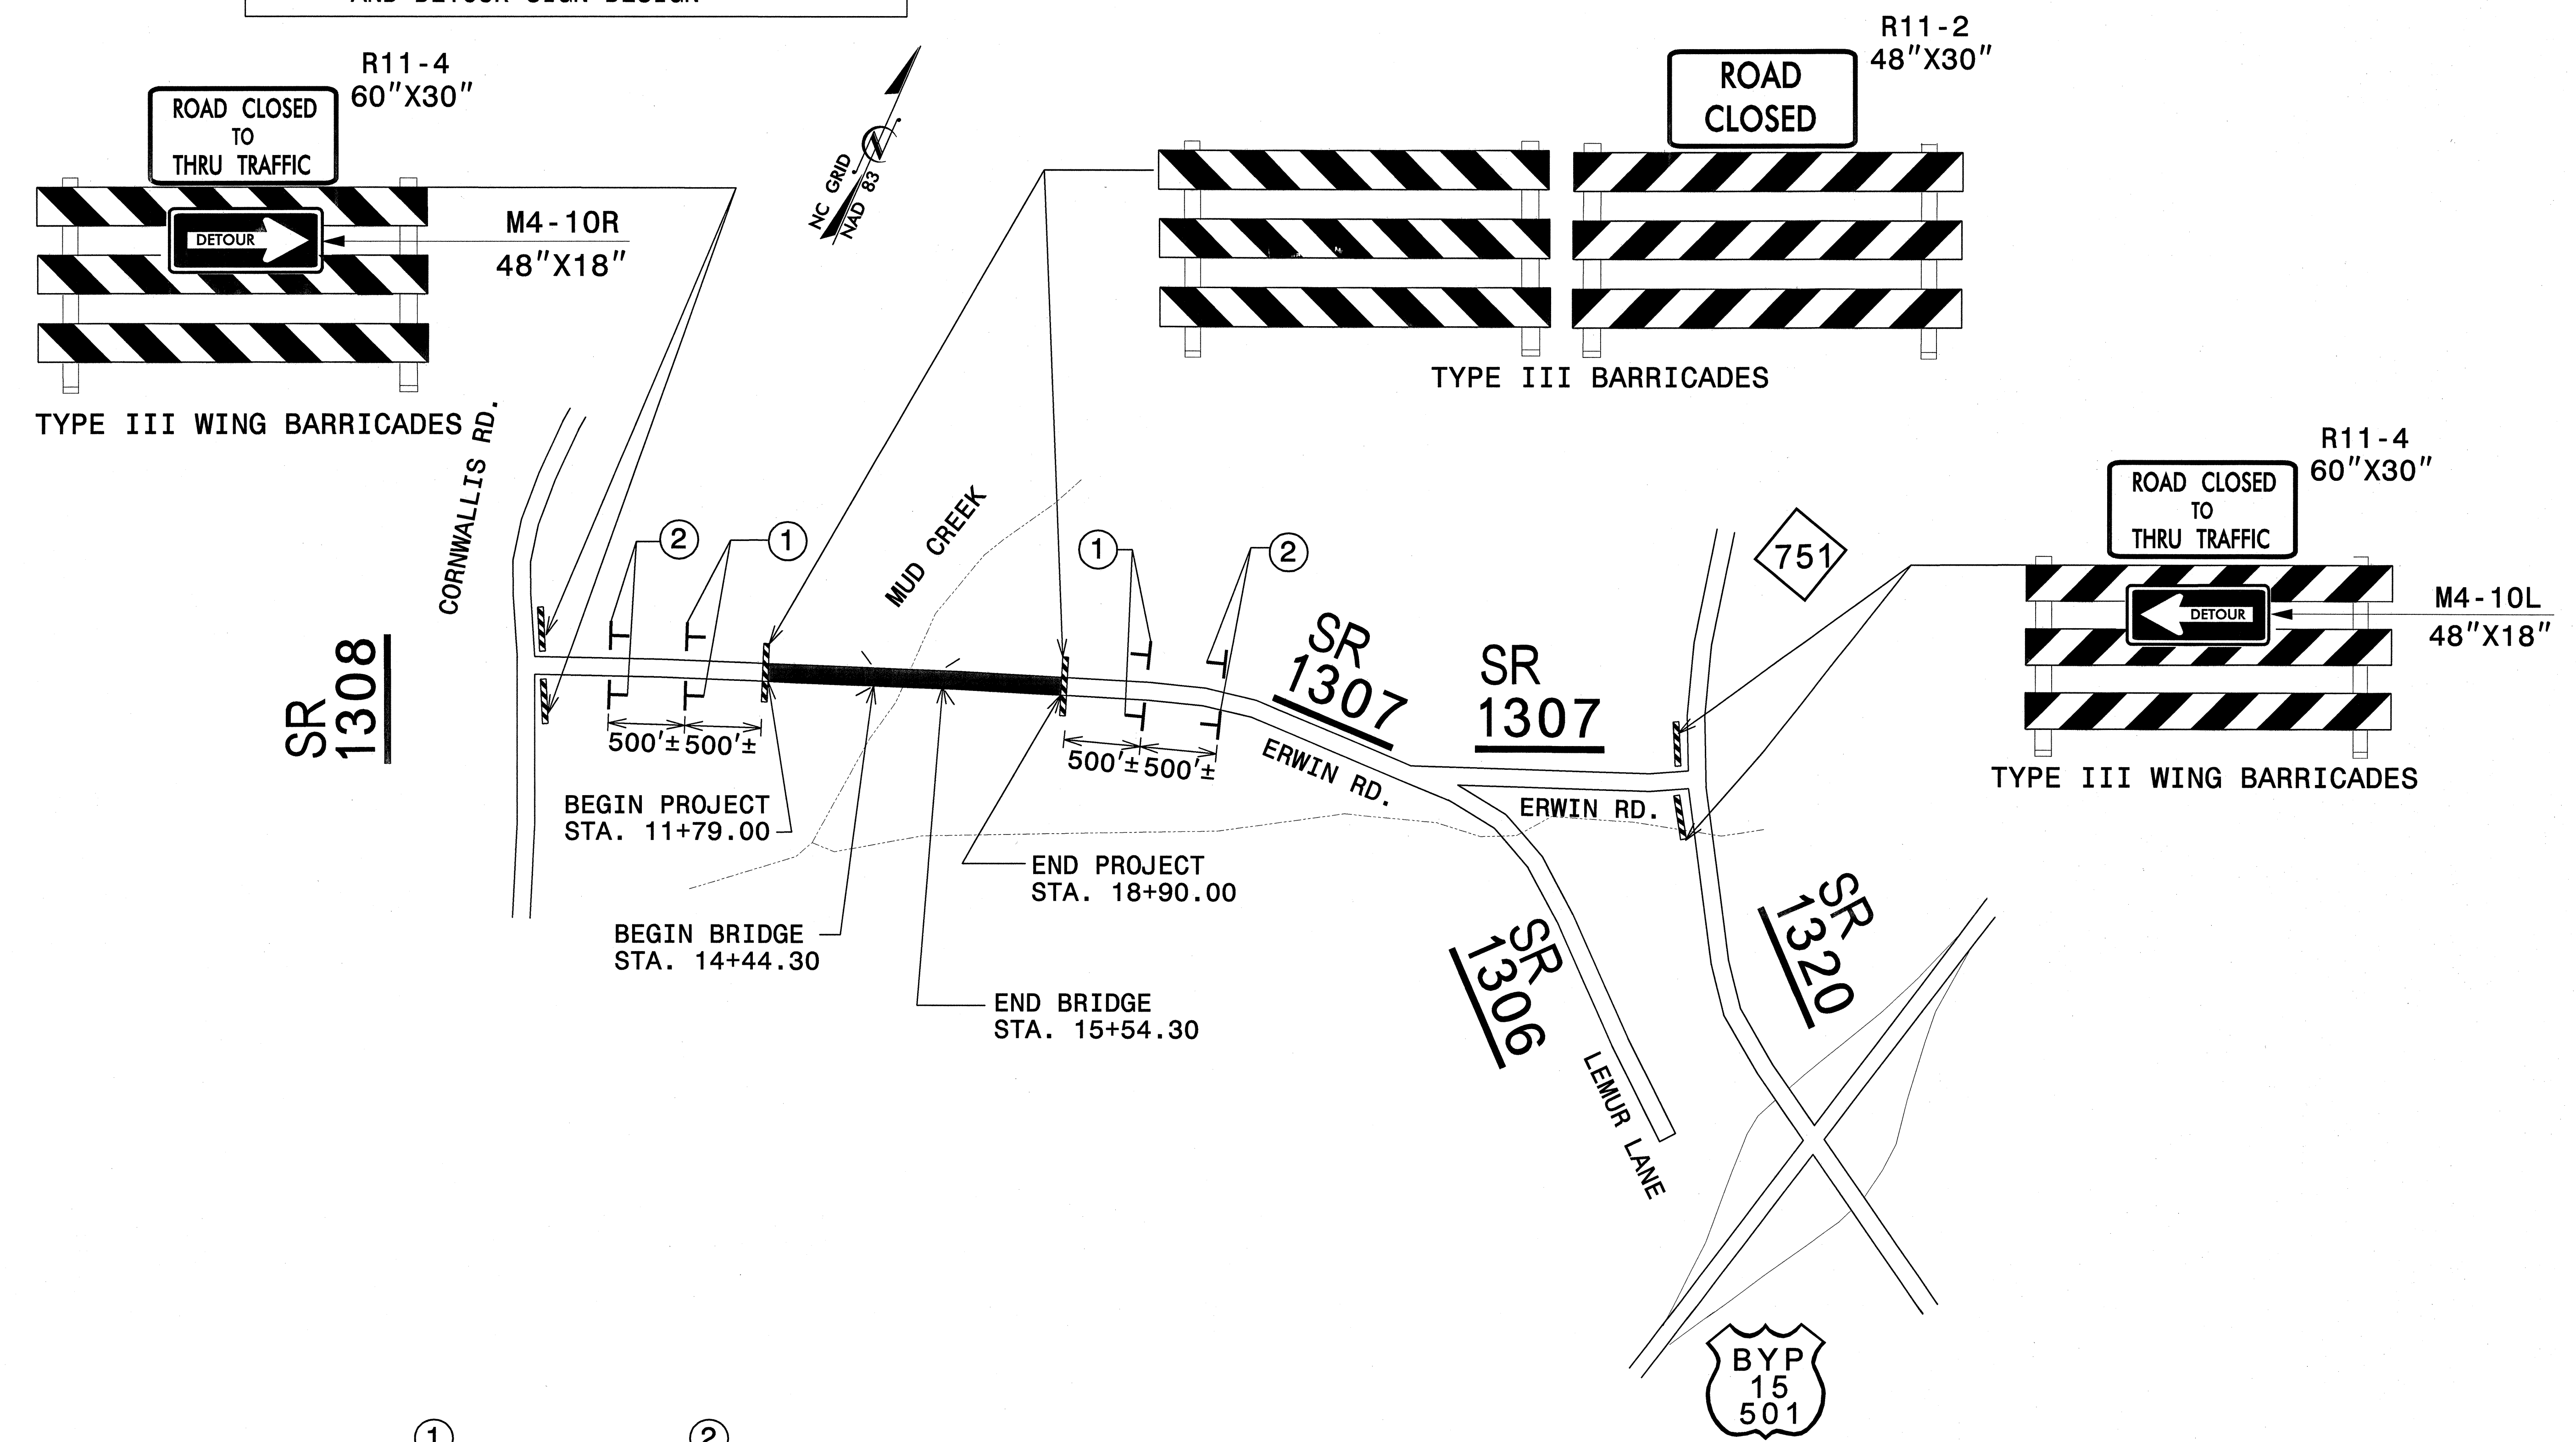

APPROVED: *Michelle Brant* DATE: *11/20/04*

SEAL

DETOUR SIGNING AND BARRICADE PLACEMENT

SCALE: NONE  
 DATE: 8-3-04  
 DWG. BY: JMS  
 DESIGN BY: MRB  
 REVIEWED BY: MRB

REVISIONS

\*\*\*\*\*  
 SYSTEMS  
 \*\*\*\*\*