


02/03/98

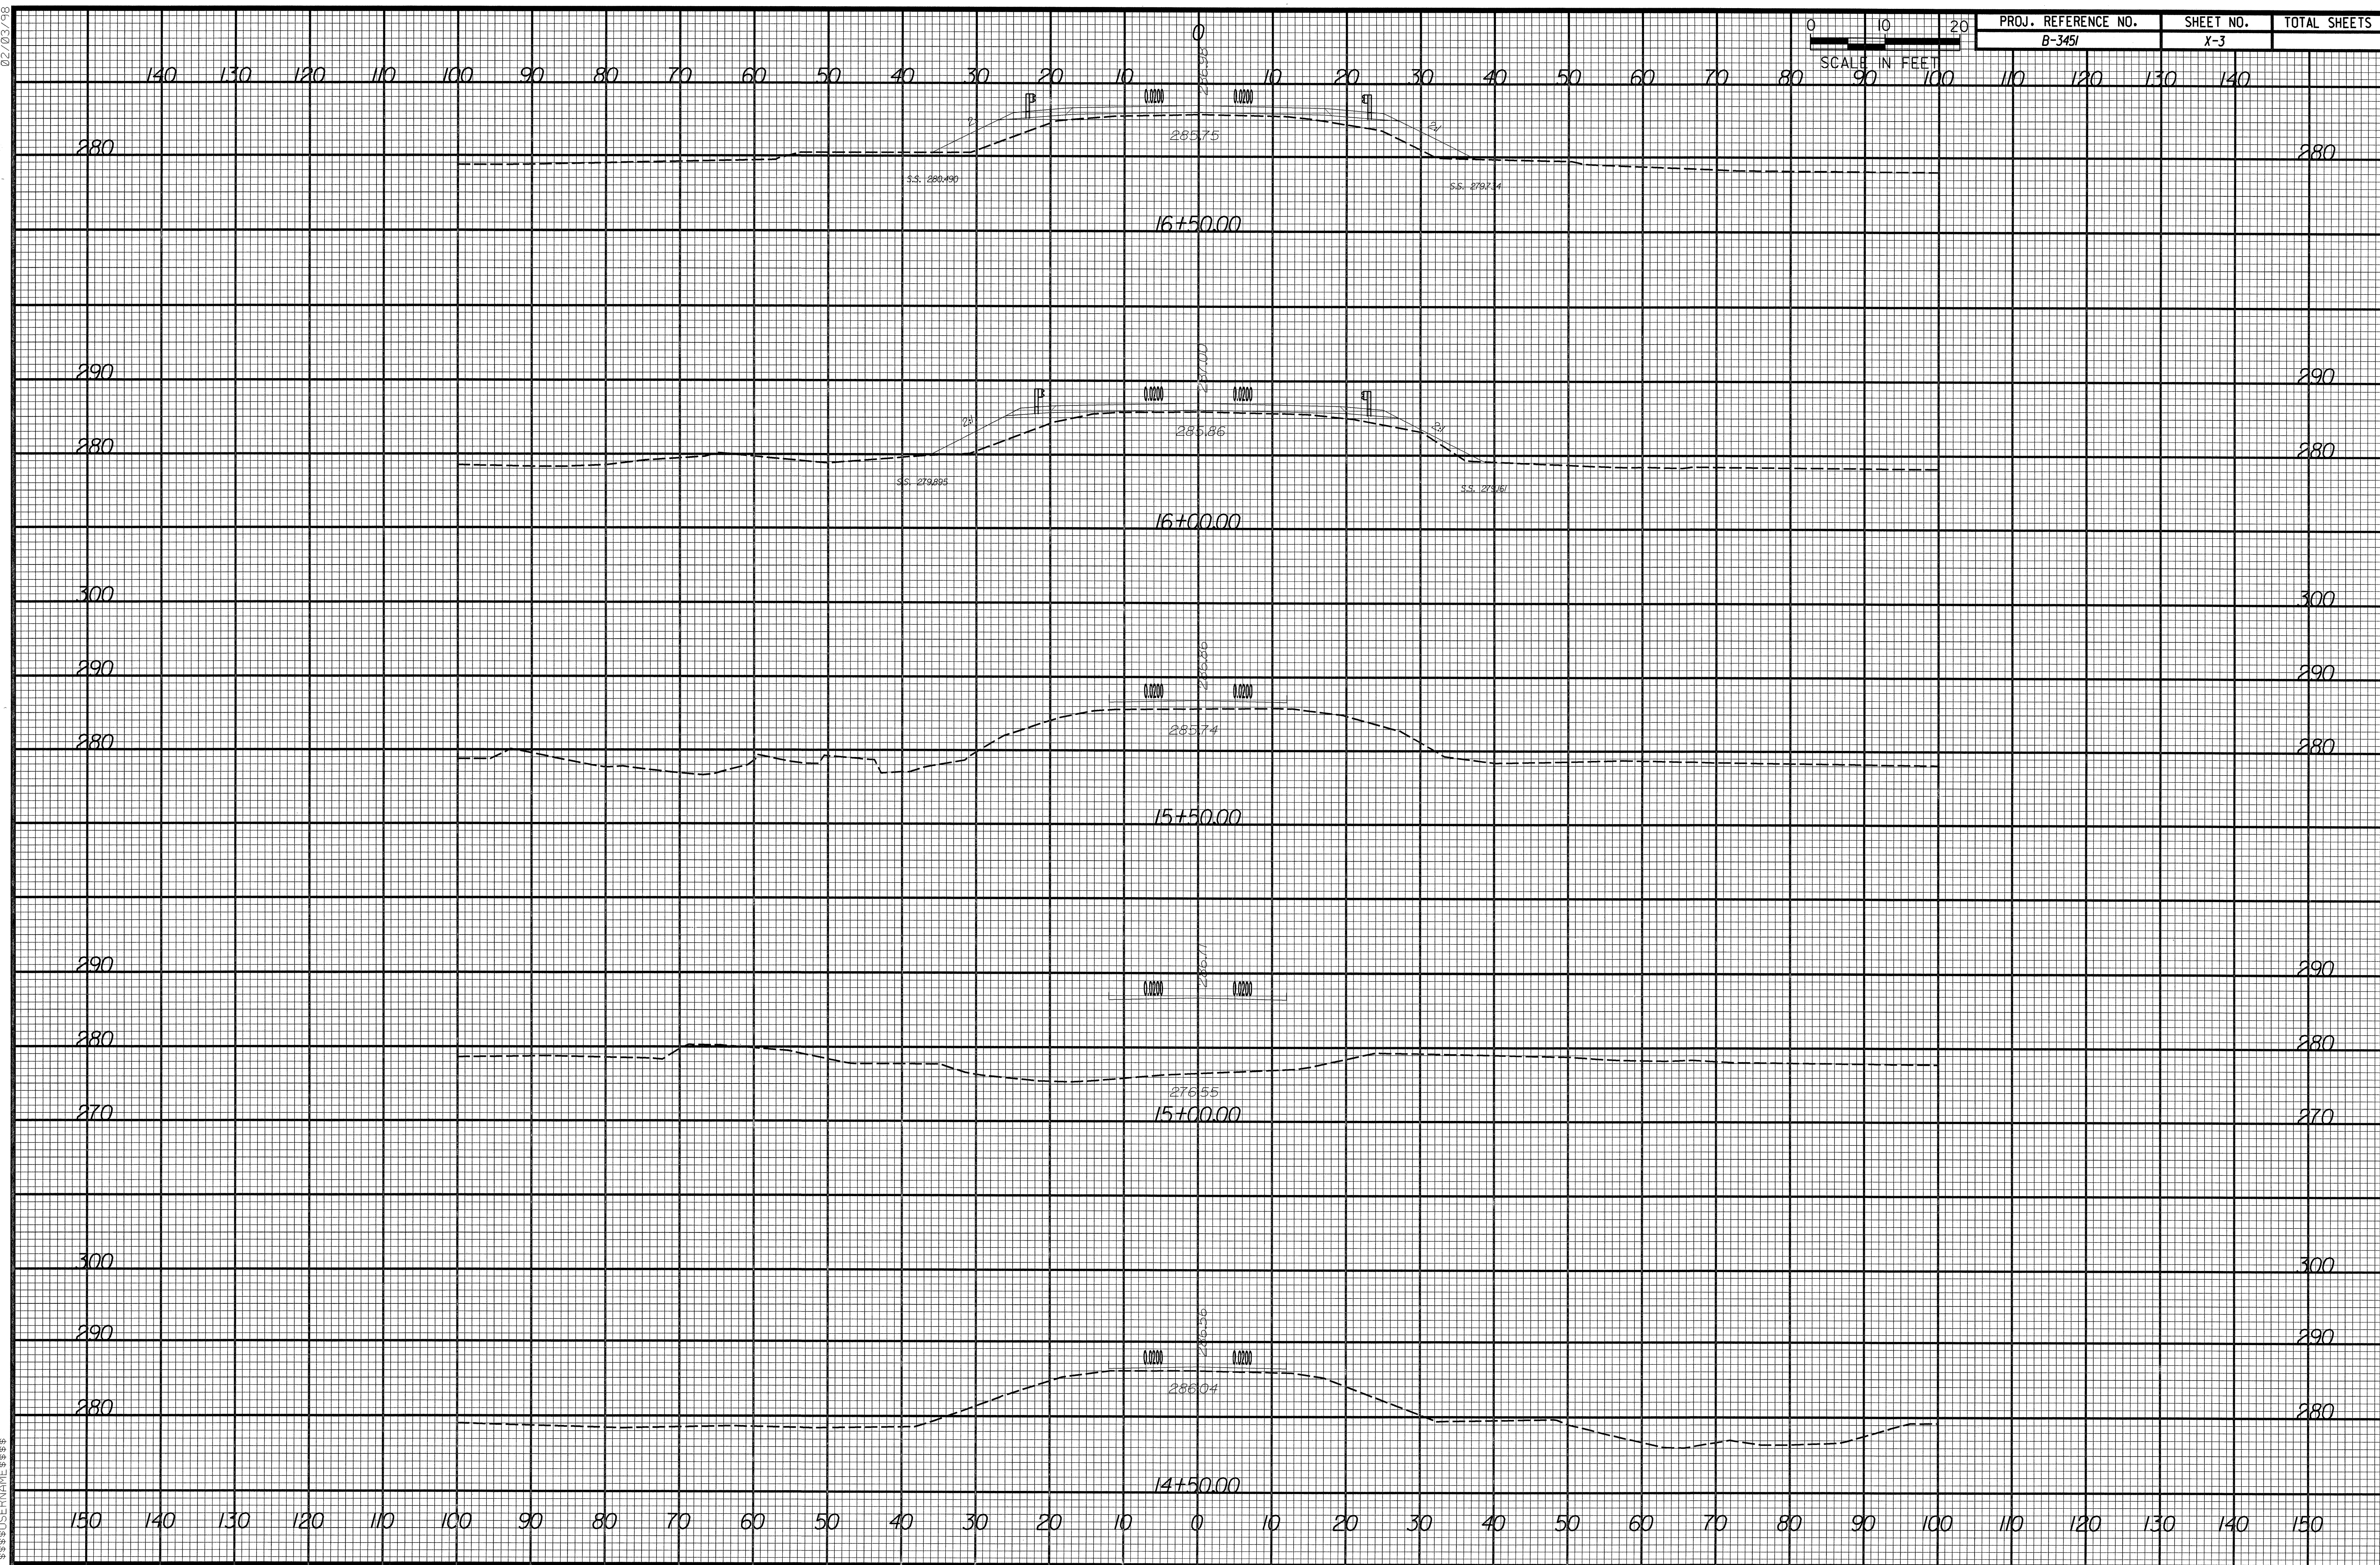

DATE: 02/03/98