

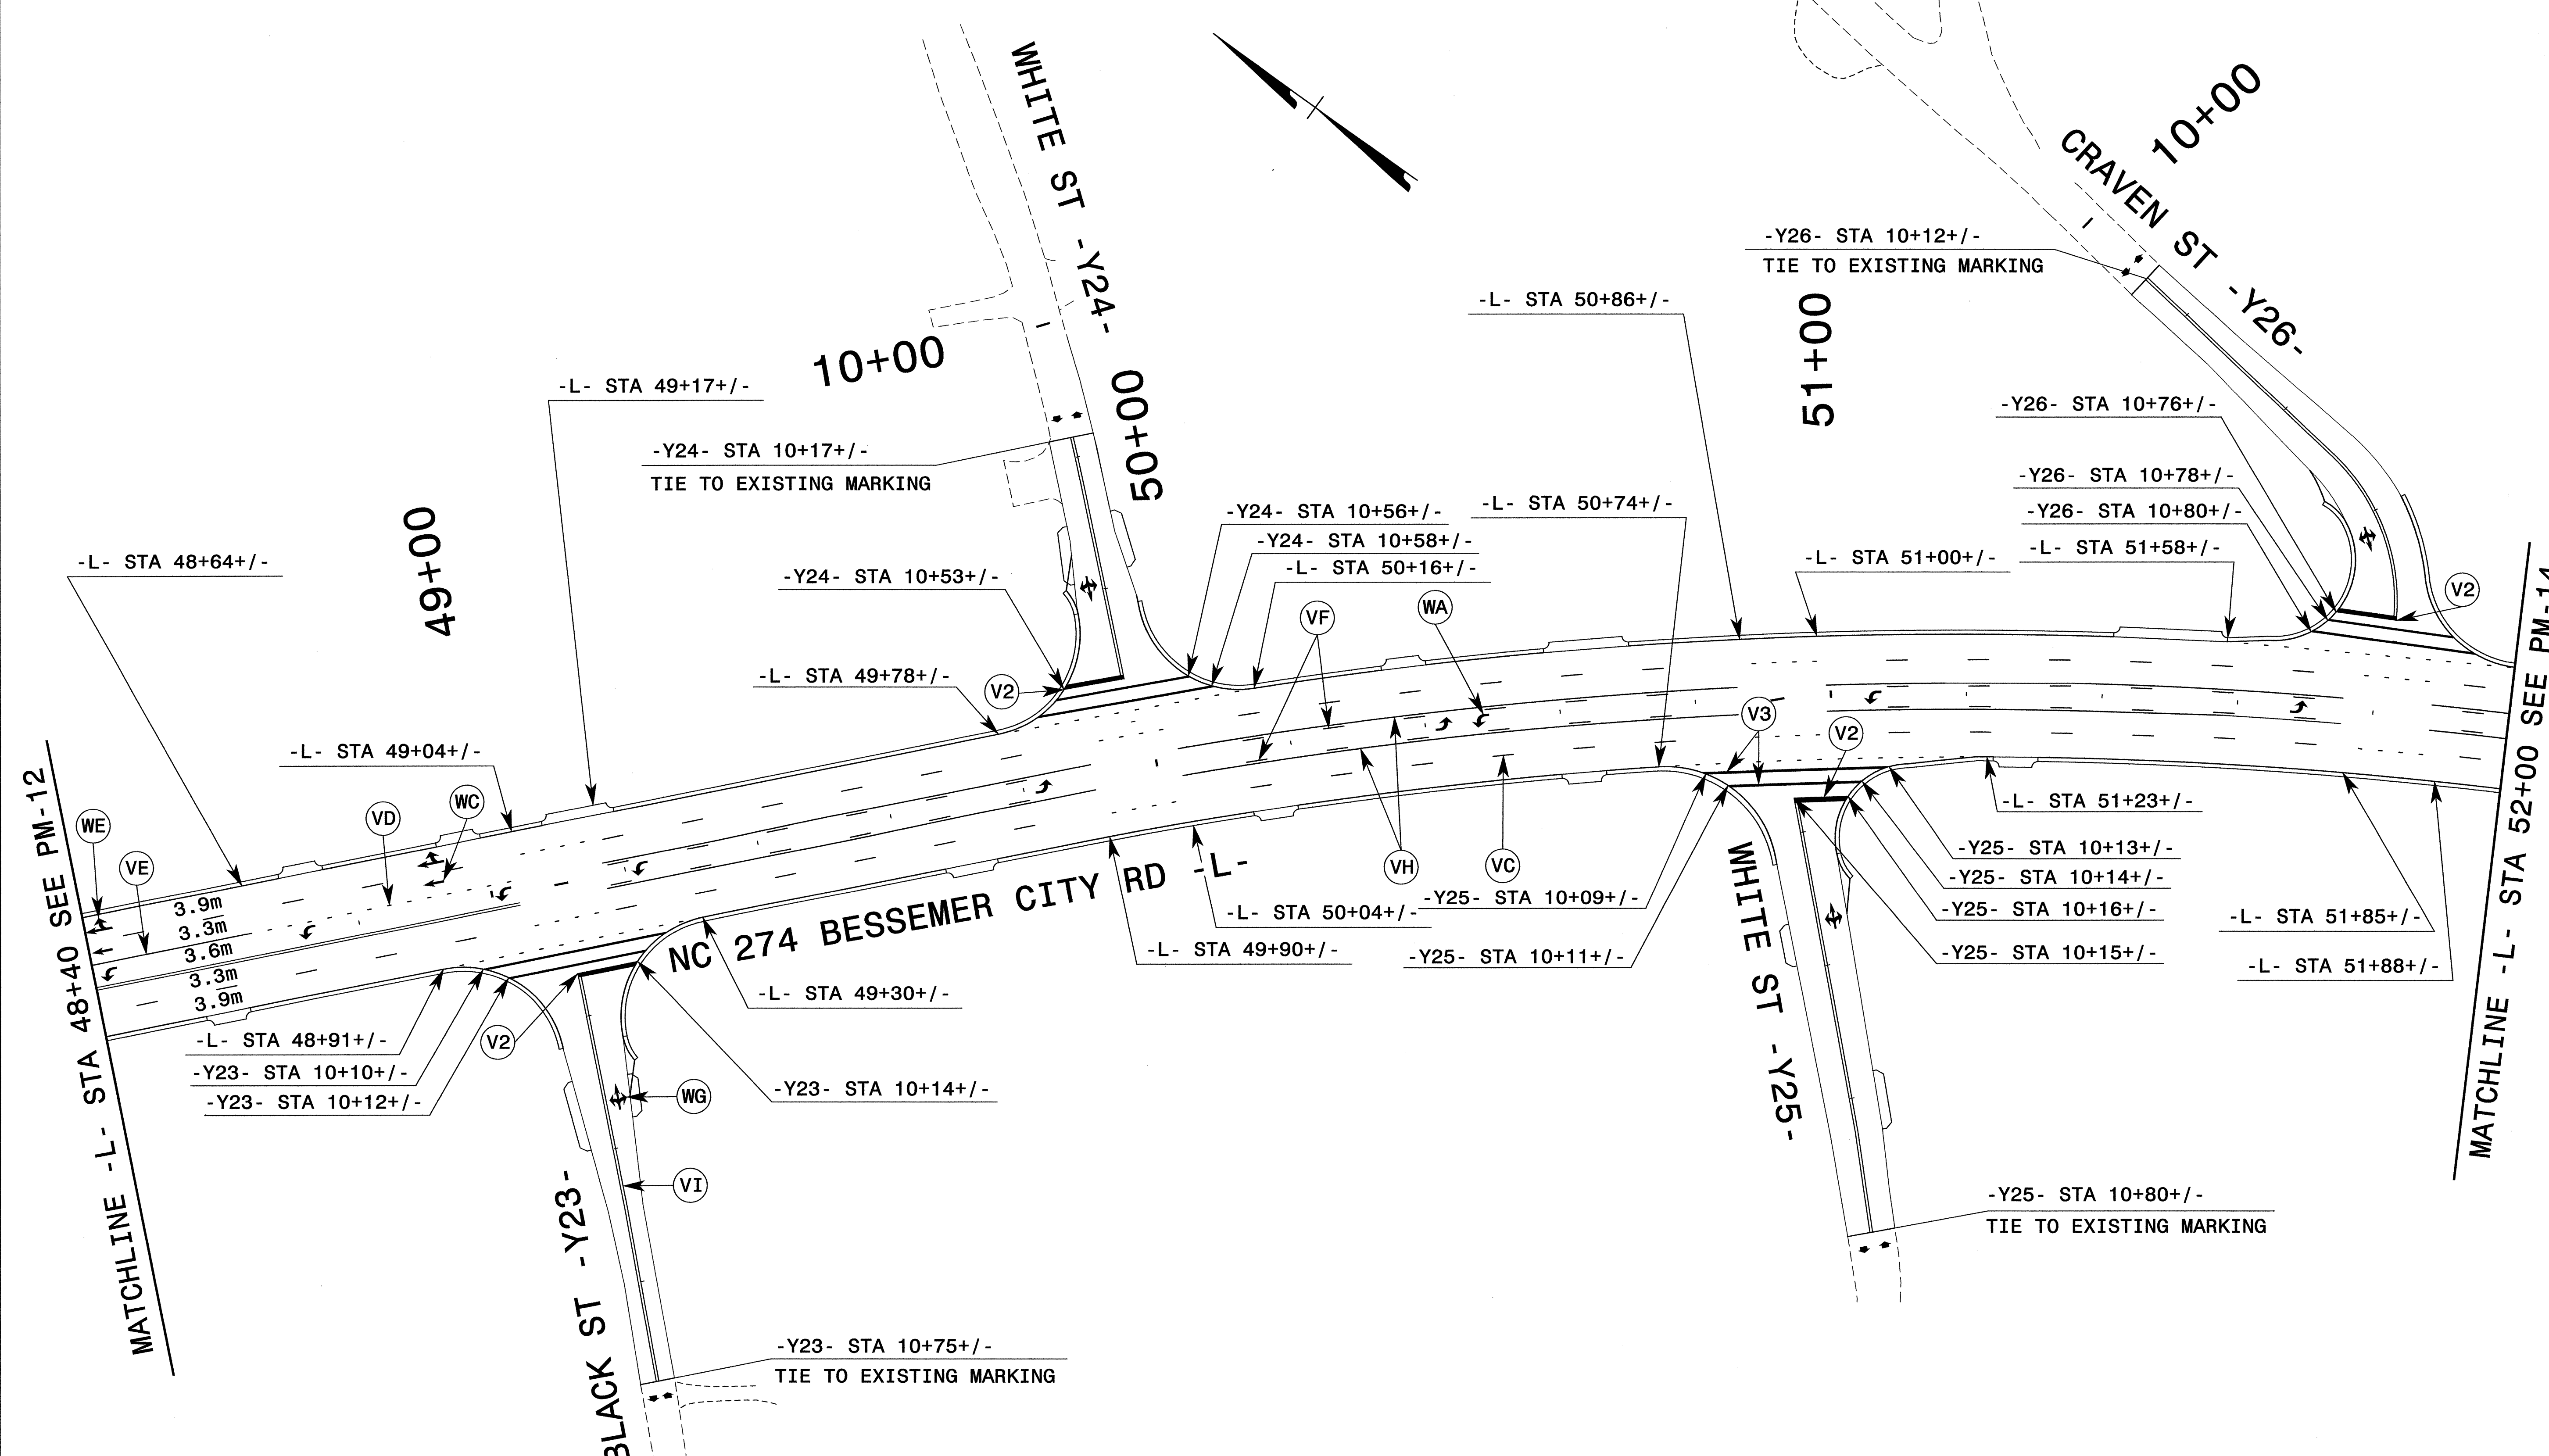


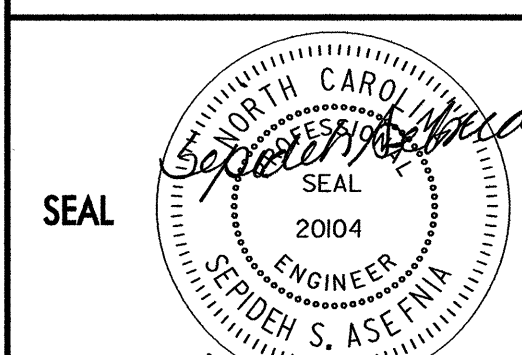

PROJ. REFERENCE NO.	SHEET NO.
U-2408	PM-13

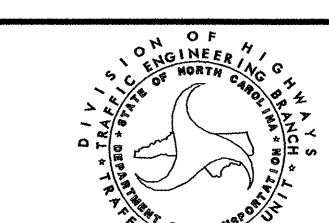

\$\$\$\$\$SYTIME\$\$\$\$\$
 \$\$\$CDGN\$\$\$\$\$
 \$\$\$SERNAME\$\$\$\$\$

APPROVED:	DATE:	PAVEMENT MARKING PLANS	
			
SCALE:	NONE		REVISIONS
DATE:	7-04		
DESIGNED BY:	CEK		
REVIEWED BY:	RLW		
7-14-04			CADD FILE