
 2.5 0 5	PROJECT REFERENCE NO.	SHEET NO.
	U-2408	EC-64/CONST.32
	R/W SHEET NO.	
CONST.REV.	ROADWAY DESIGN ENGINEER	HYDRAULICS ENGINEER
R/W REV.		

"NC GRID"  
NAD 83

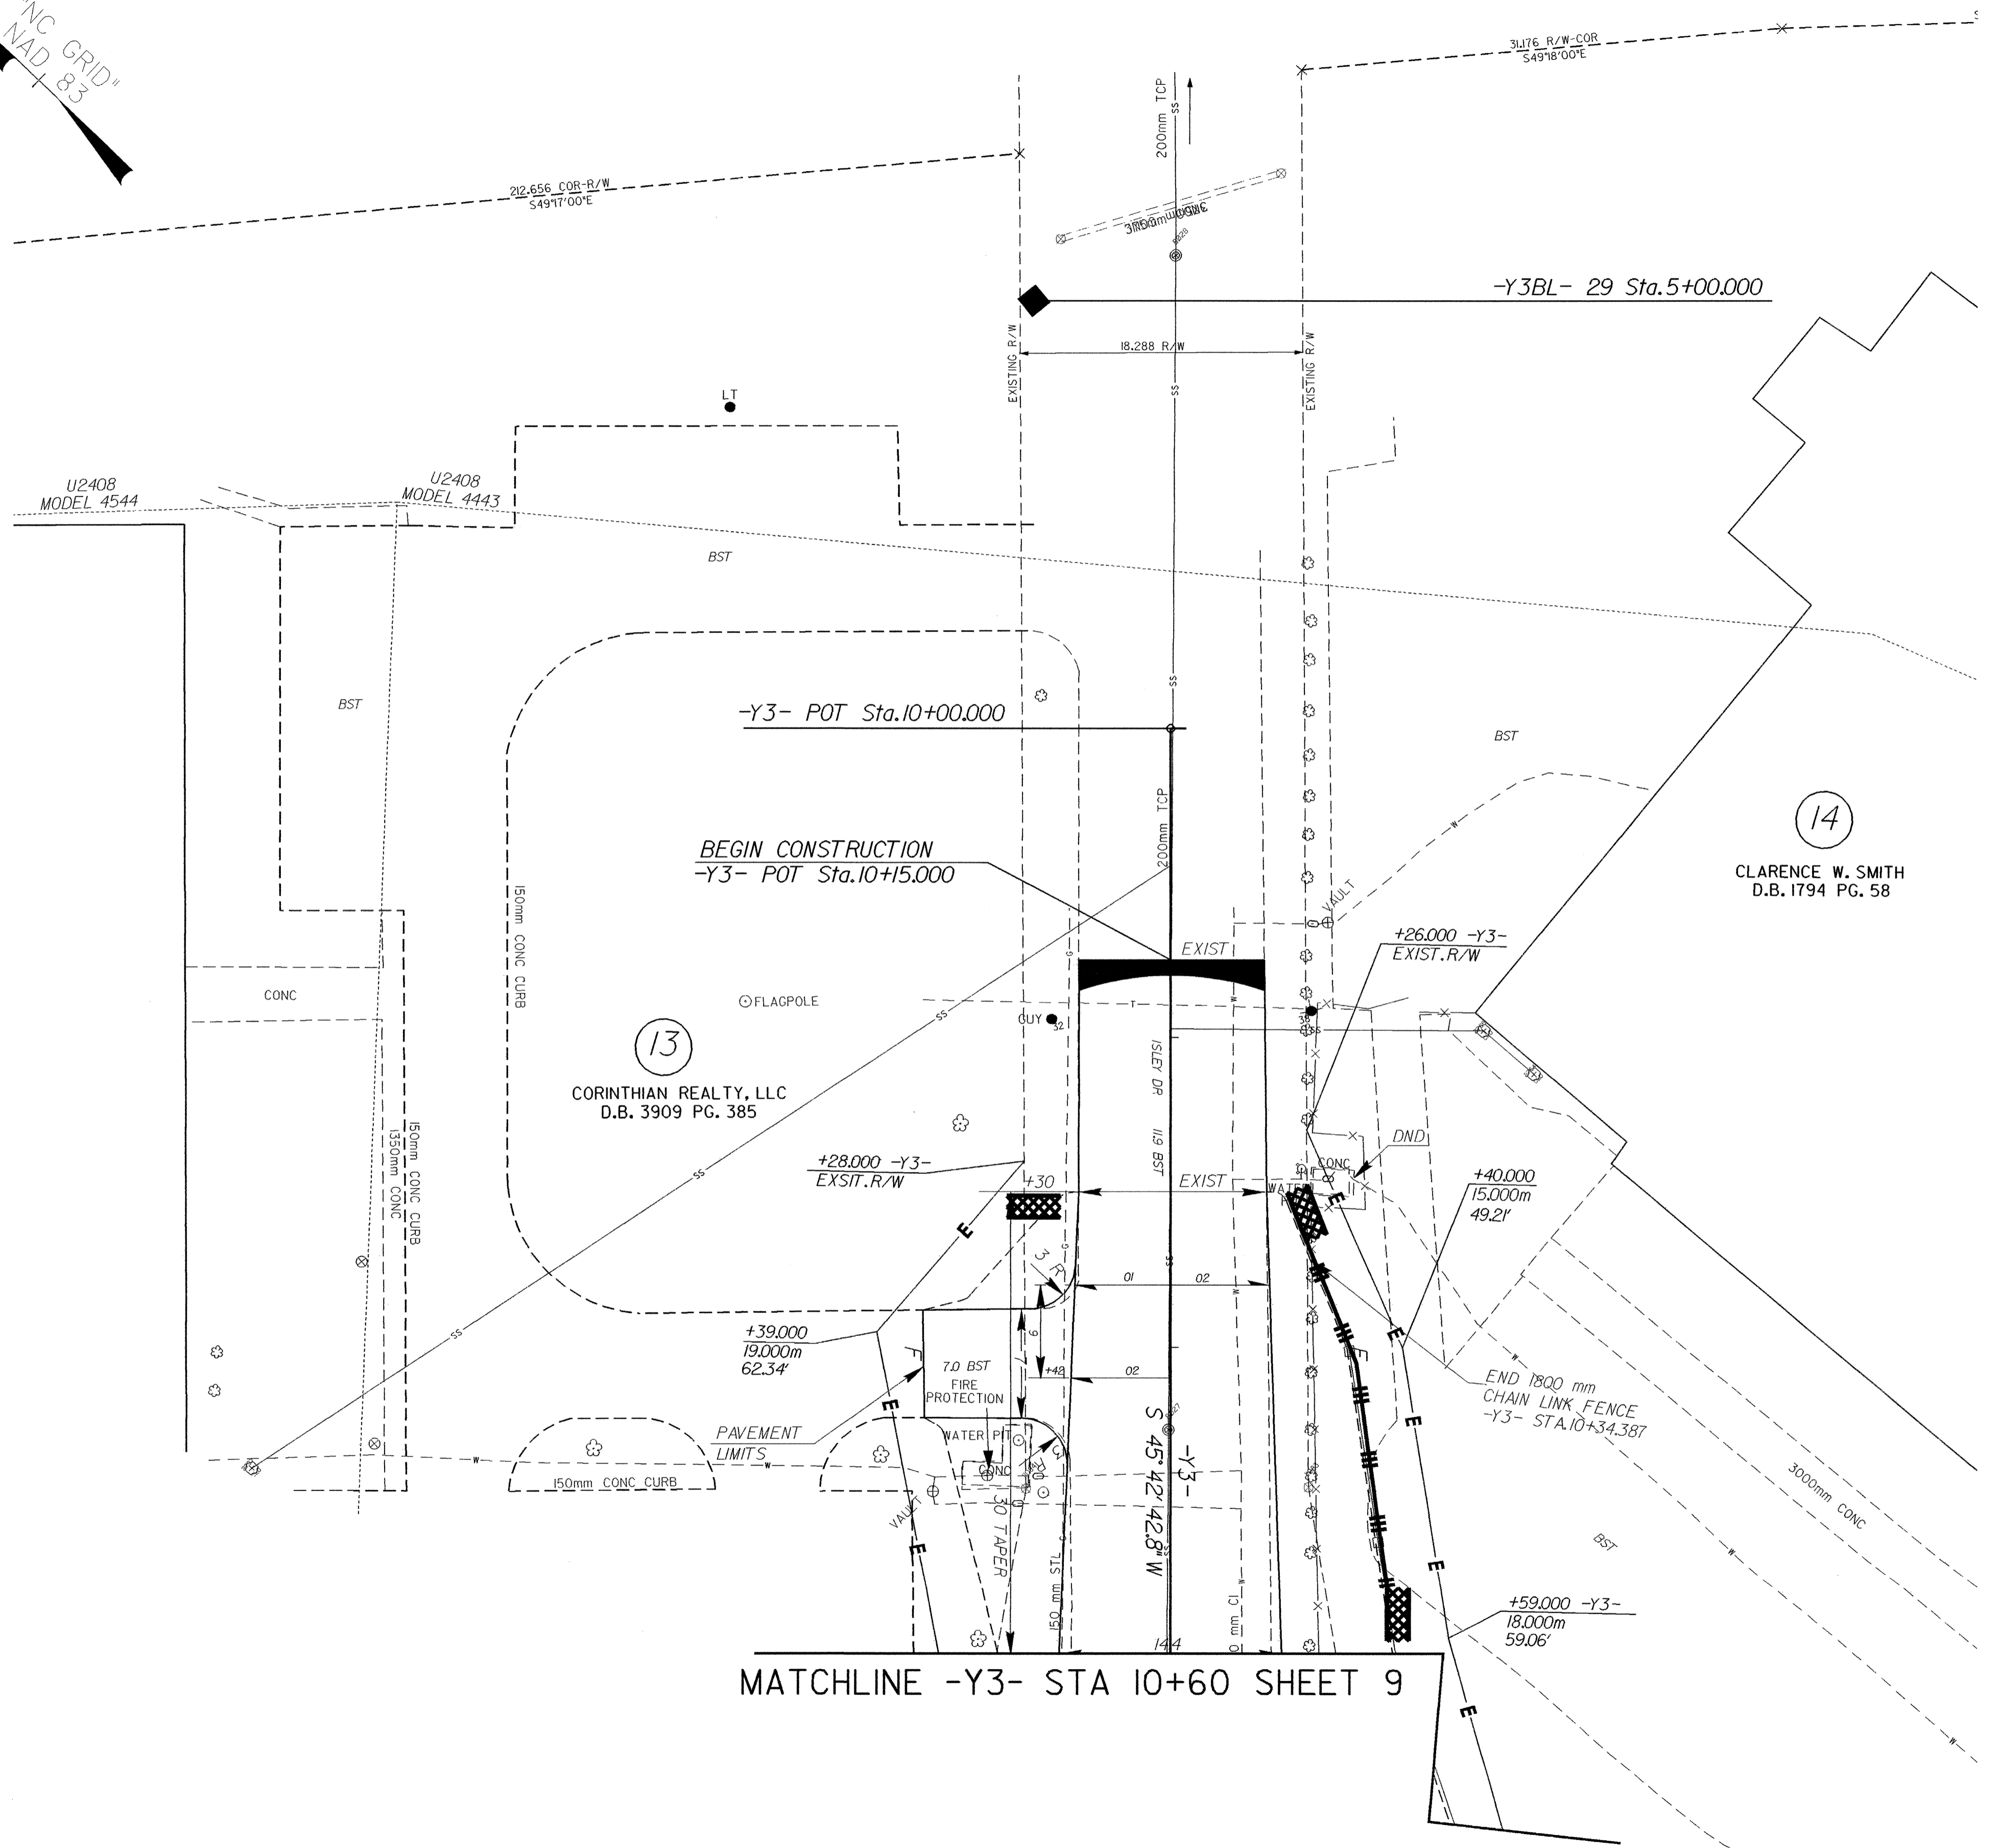

(13)  
CORINTHIAN REALTY, LLC  
D.B. 3909 PG. 385

(14)  
CLARENCE W. SMITH  
D.B. 1794 PG. 58

MATCHLINE -Y3- STA 10+60 SHEET 9

FOR CURVE DATA SEE SHEET 21  
FOR -Y3- PROFILE SEE SHEET 52