

METRIC


2.5 0 5

CONST. REV.

R/W REV.

PROJECT REFERENCE NO. U-2408	SHEET NO. EC-63/CONST. 31
R/W SHEET NO.	
ROADWAY DESIGN ENGINEER	HYDRAULICS ENGINEER

PAUL L. HOLLAND, ET UX
DB 3063 PG 752

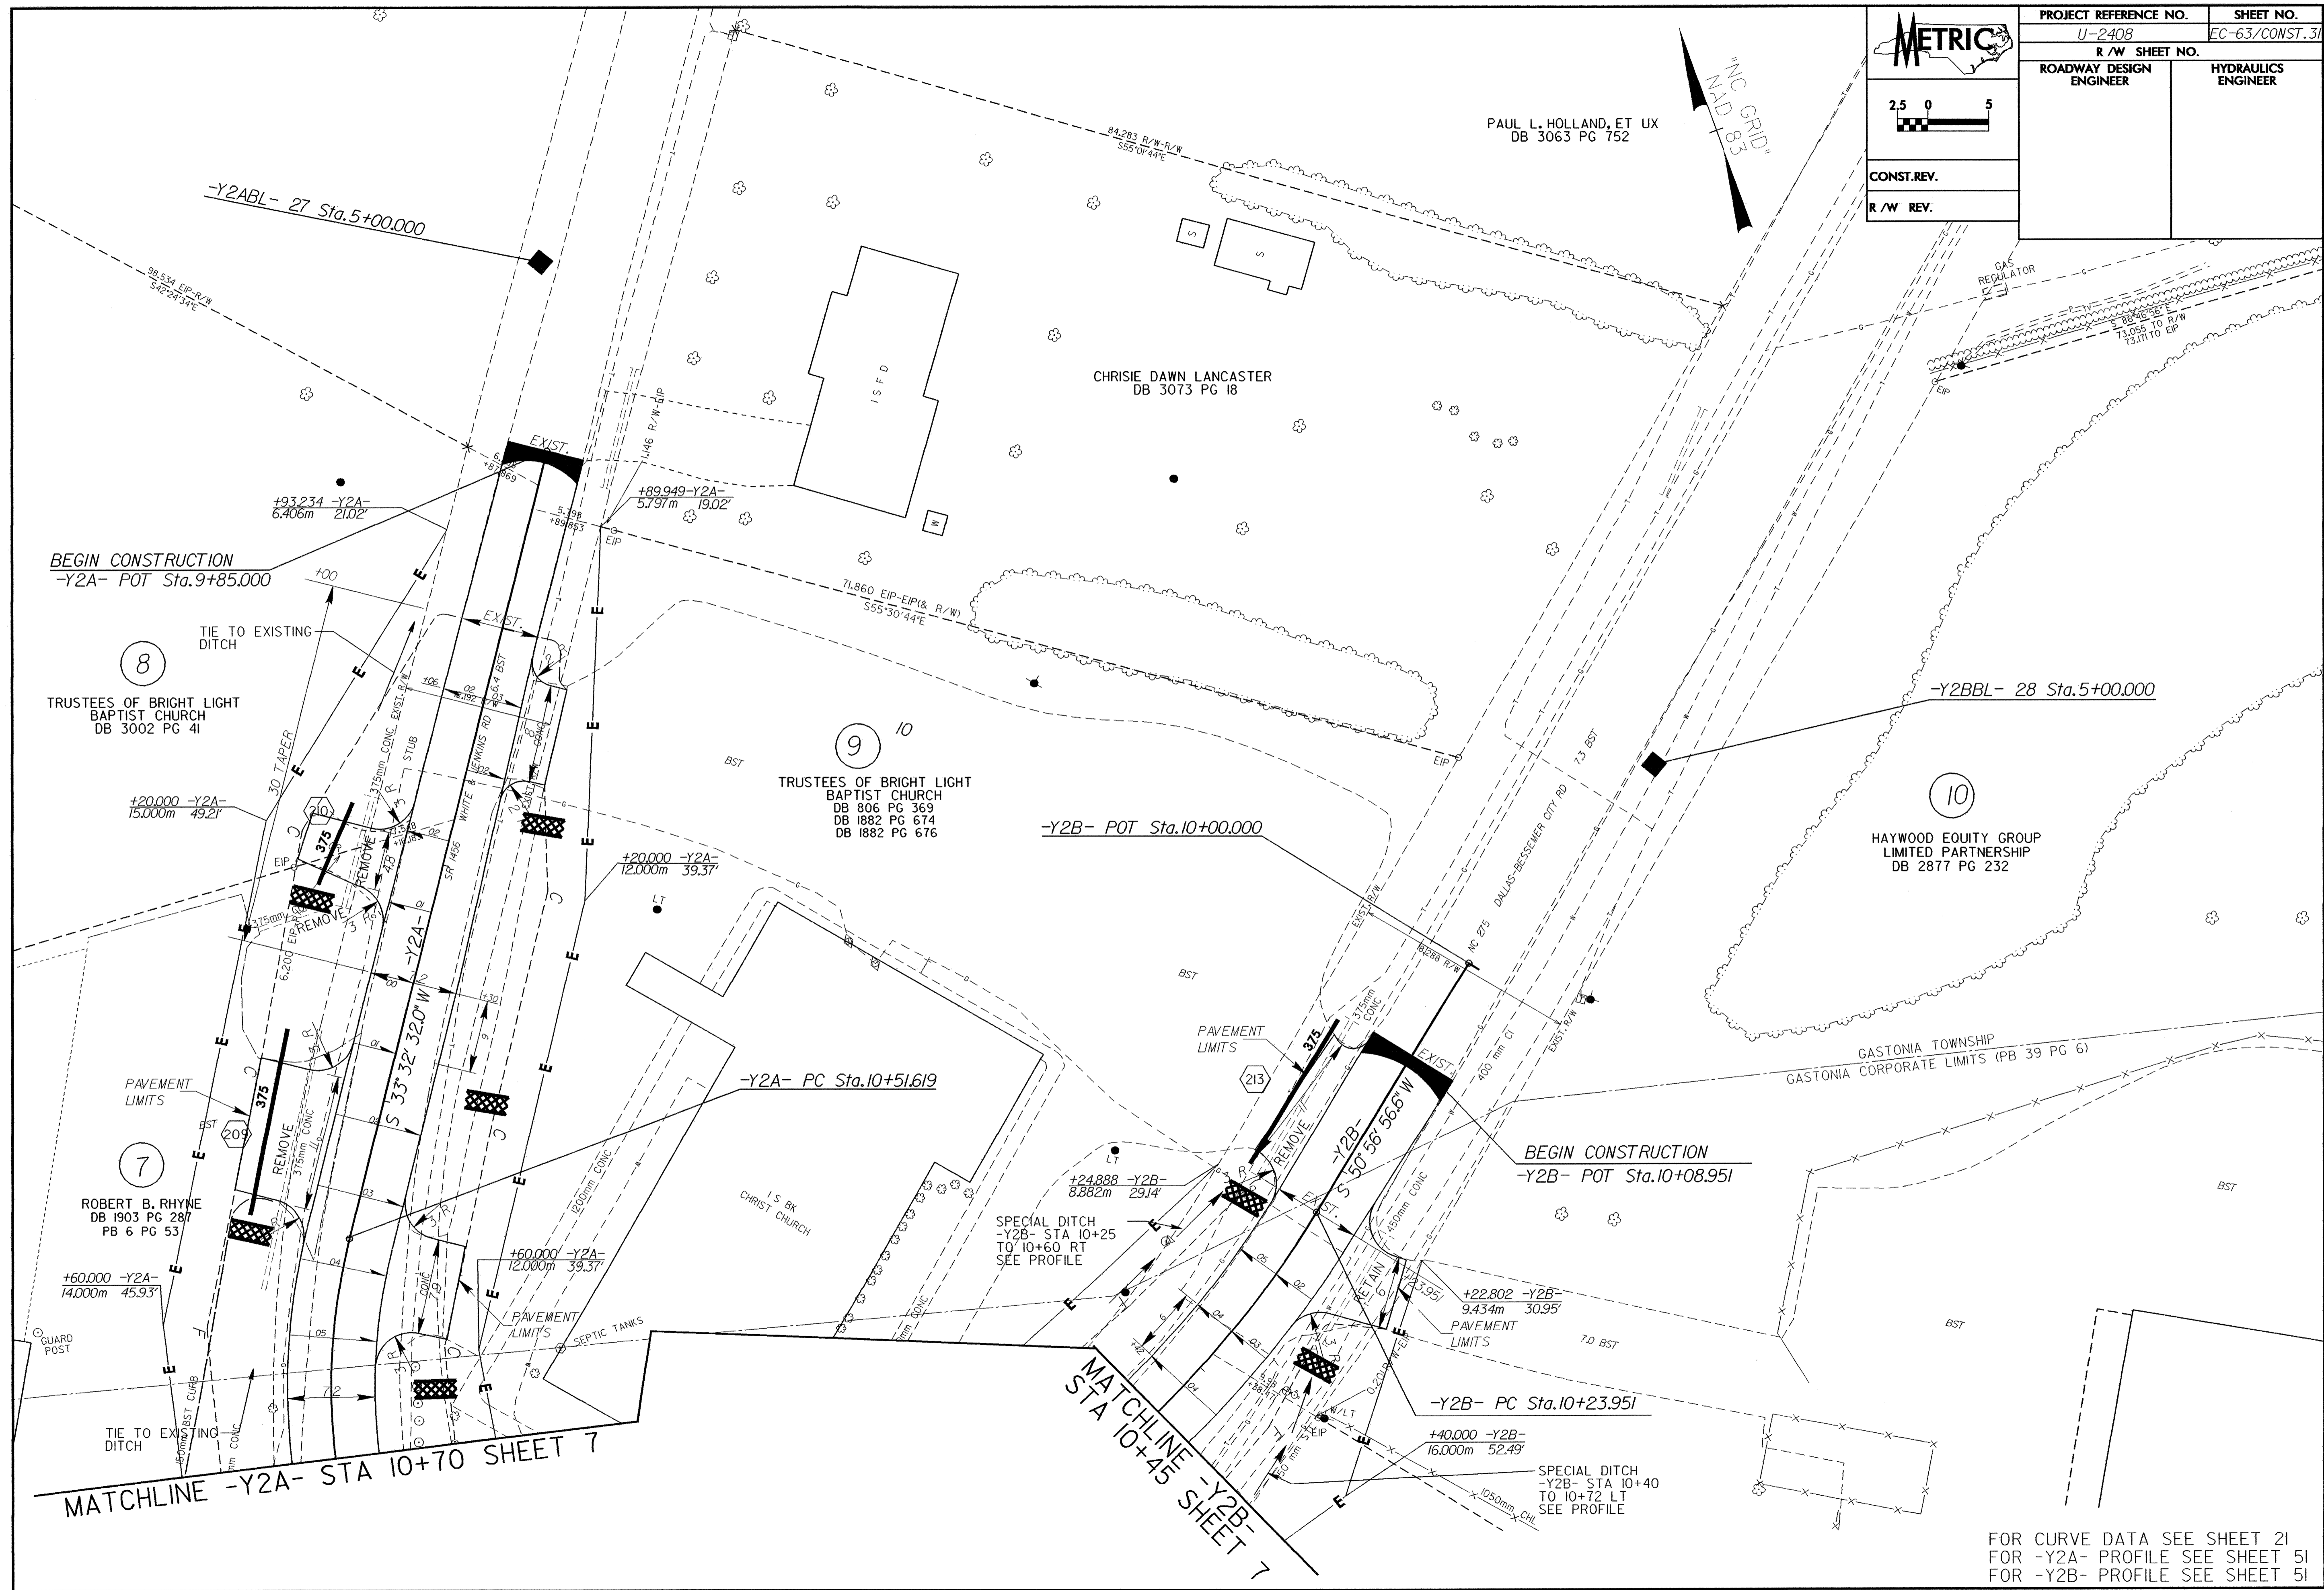

MATCHLINE -Y2A- STA 10+70 SHEET 7

MATCHLINE -Y2B- STA 10+45 SHEET 7

FOR CURVE DATA SEE SHEET 21
FOR -Y2A- PROFILE SEE SHEET 51
FOR -Y2B- PROFILE SEE SHEET 51