


**METRIC**

2.5 0 5

CONST. REV.

R/W REV.

PROJECT REFERENCE NO.	SHEET NO.
U-2408	EC-60/CONST. 28
R/W SHEET NO.	
ROADWAY DESIGN ENGINEER	HYDRAULICS ENGINEER

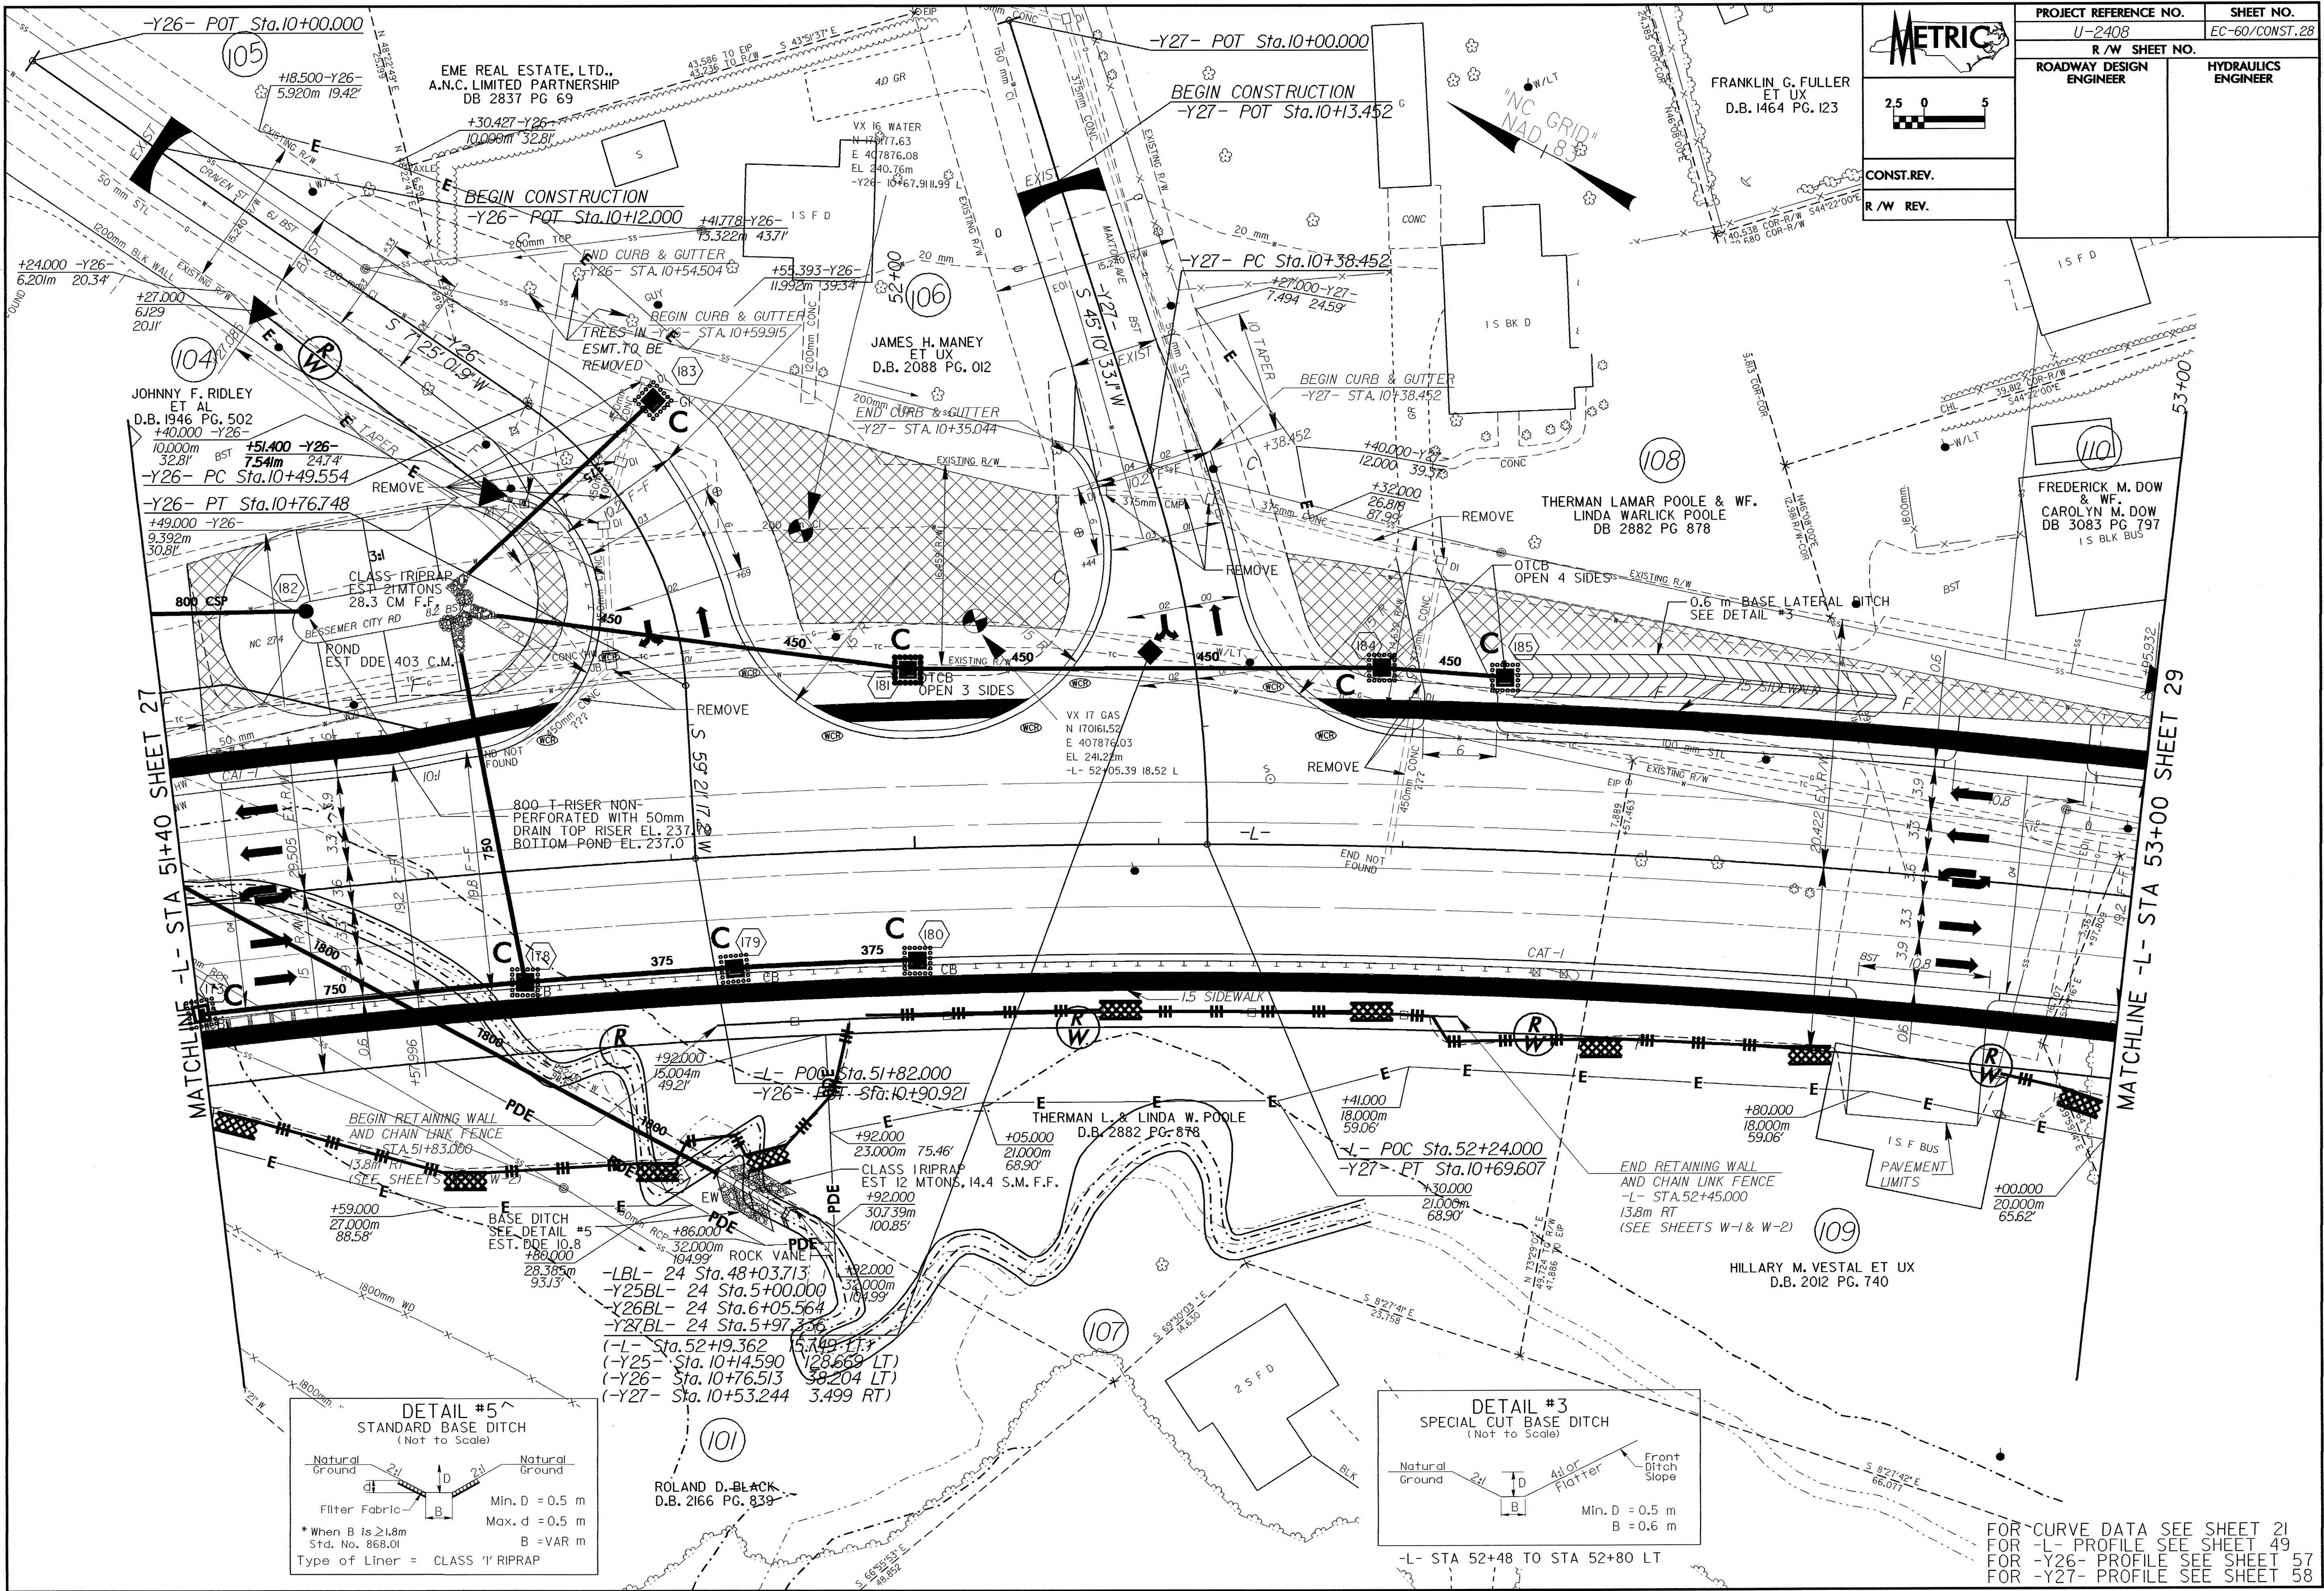

FOR CURVE DATA SEE SHEET 21  
FOR -L- PROFILE SEE SHEET 49  
FOR -Y26- PROFILE SEE SHEET 57  
FOR -Y27- PROFILE SEE SHEET 58