


PROJECT REFERENCE NO.		SHEET NO.	
U-2408		EC-58/CONST.26	
R/W SHEET NO.			
ROADWAY DESIGN ENGINEER		HYDRAULICS ENGINEER	
CONST. REV.		R/W REV.	

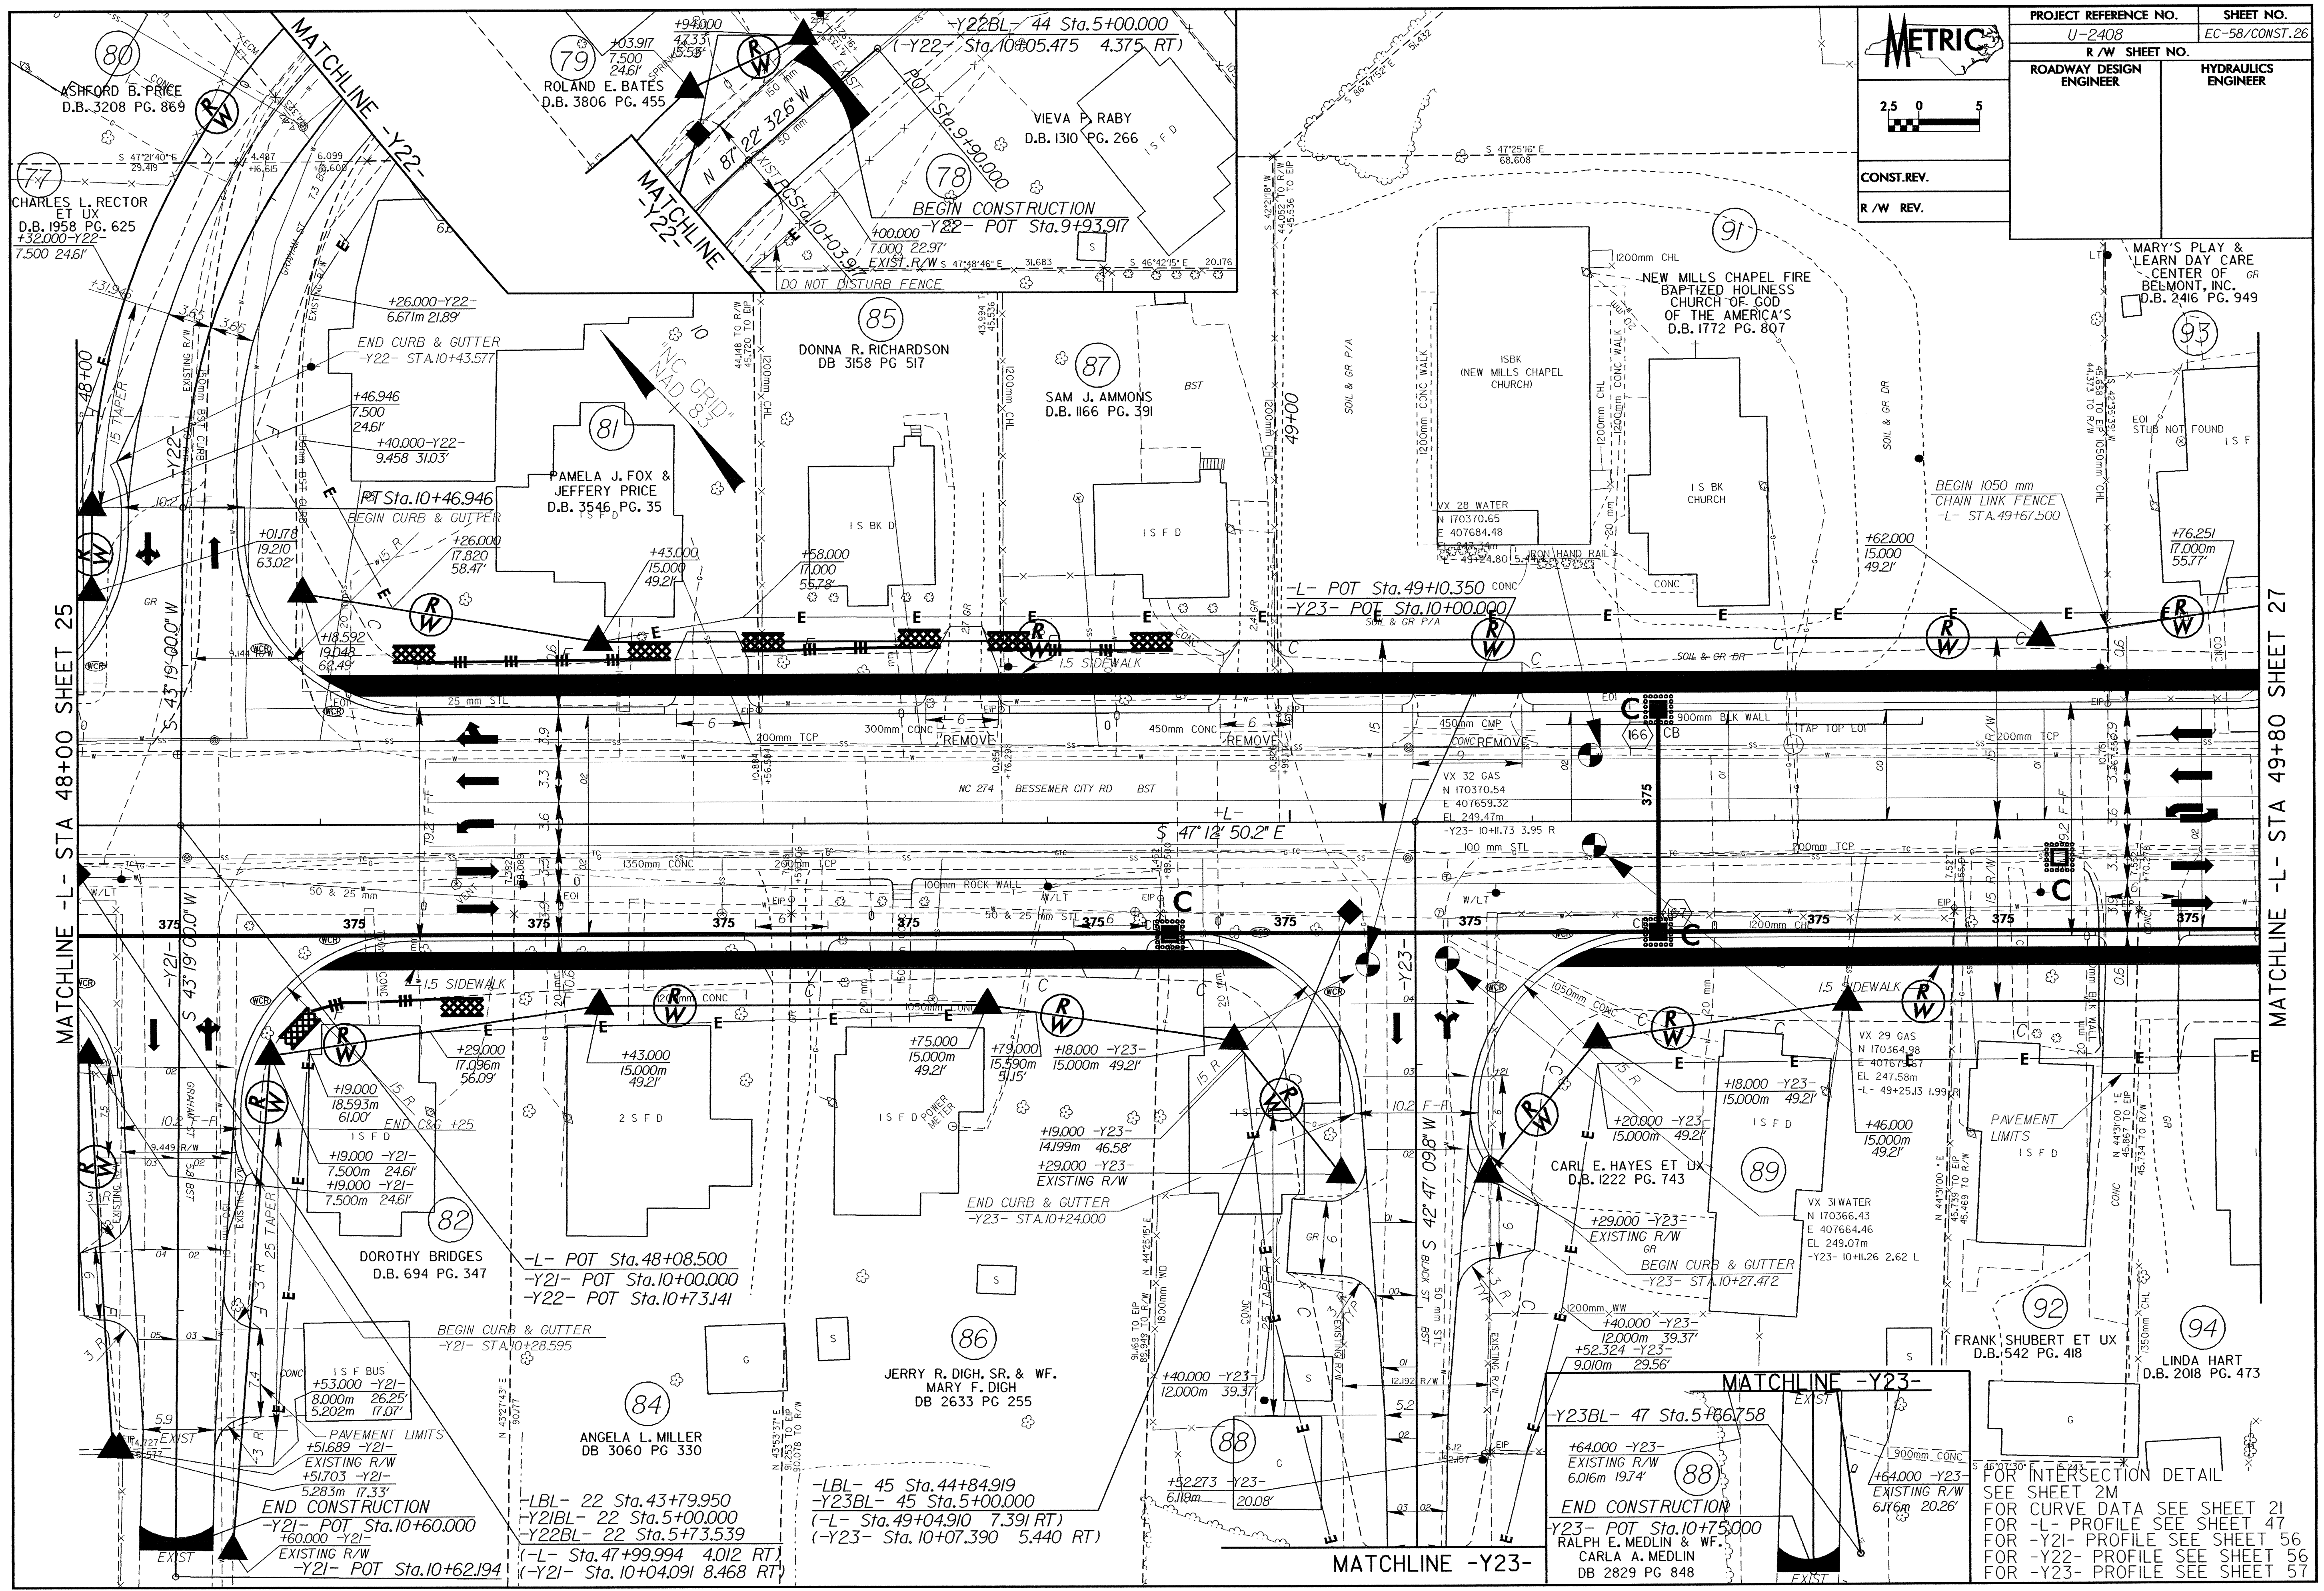

MATCHLINE -L- STA 48+00 SHEET 25

MATCHLINE -L- STA 49+80 SHEET 27

FOR INTERSECTION DETAIL
 SEE SHEET 2M
 FOR CURVE DATA SEE SHEET 21
 FOR -L- PROFILE SEE SHEET 47
 FOR -Y21- PROFILE SEE SHEET 56
 FOR -Y22- PROFILE SEE SHEET 56
 FOR -Y23- PROFILE SEE SHEET 57