
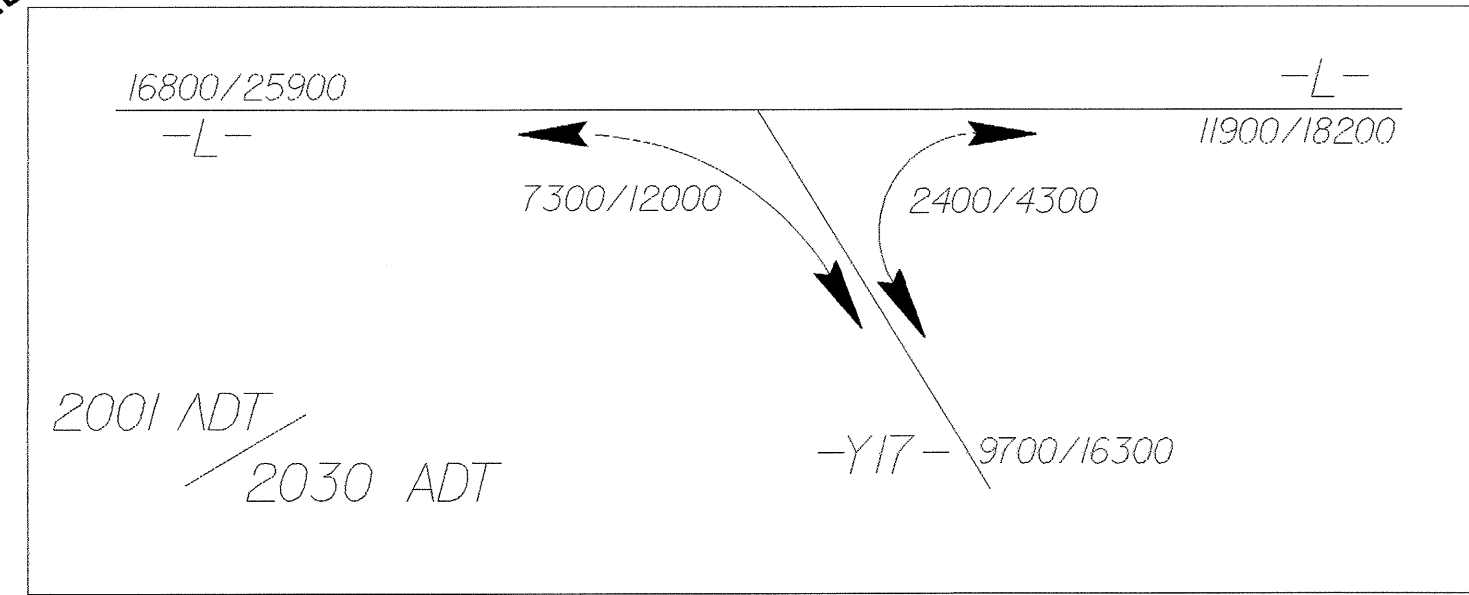


CONST.REV.  
R /W REV.

PROJECT REFERENCE NO. U-2408	SHEET NO. EC-56/CONST.24
R/W SHEET NO.	
ROADWAY DESIGN ENGINEER	HYDRAULICS ENGINEER

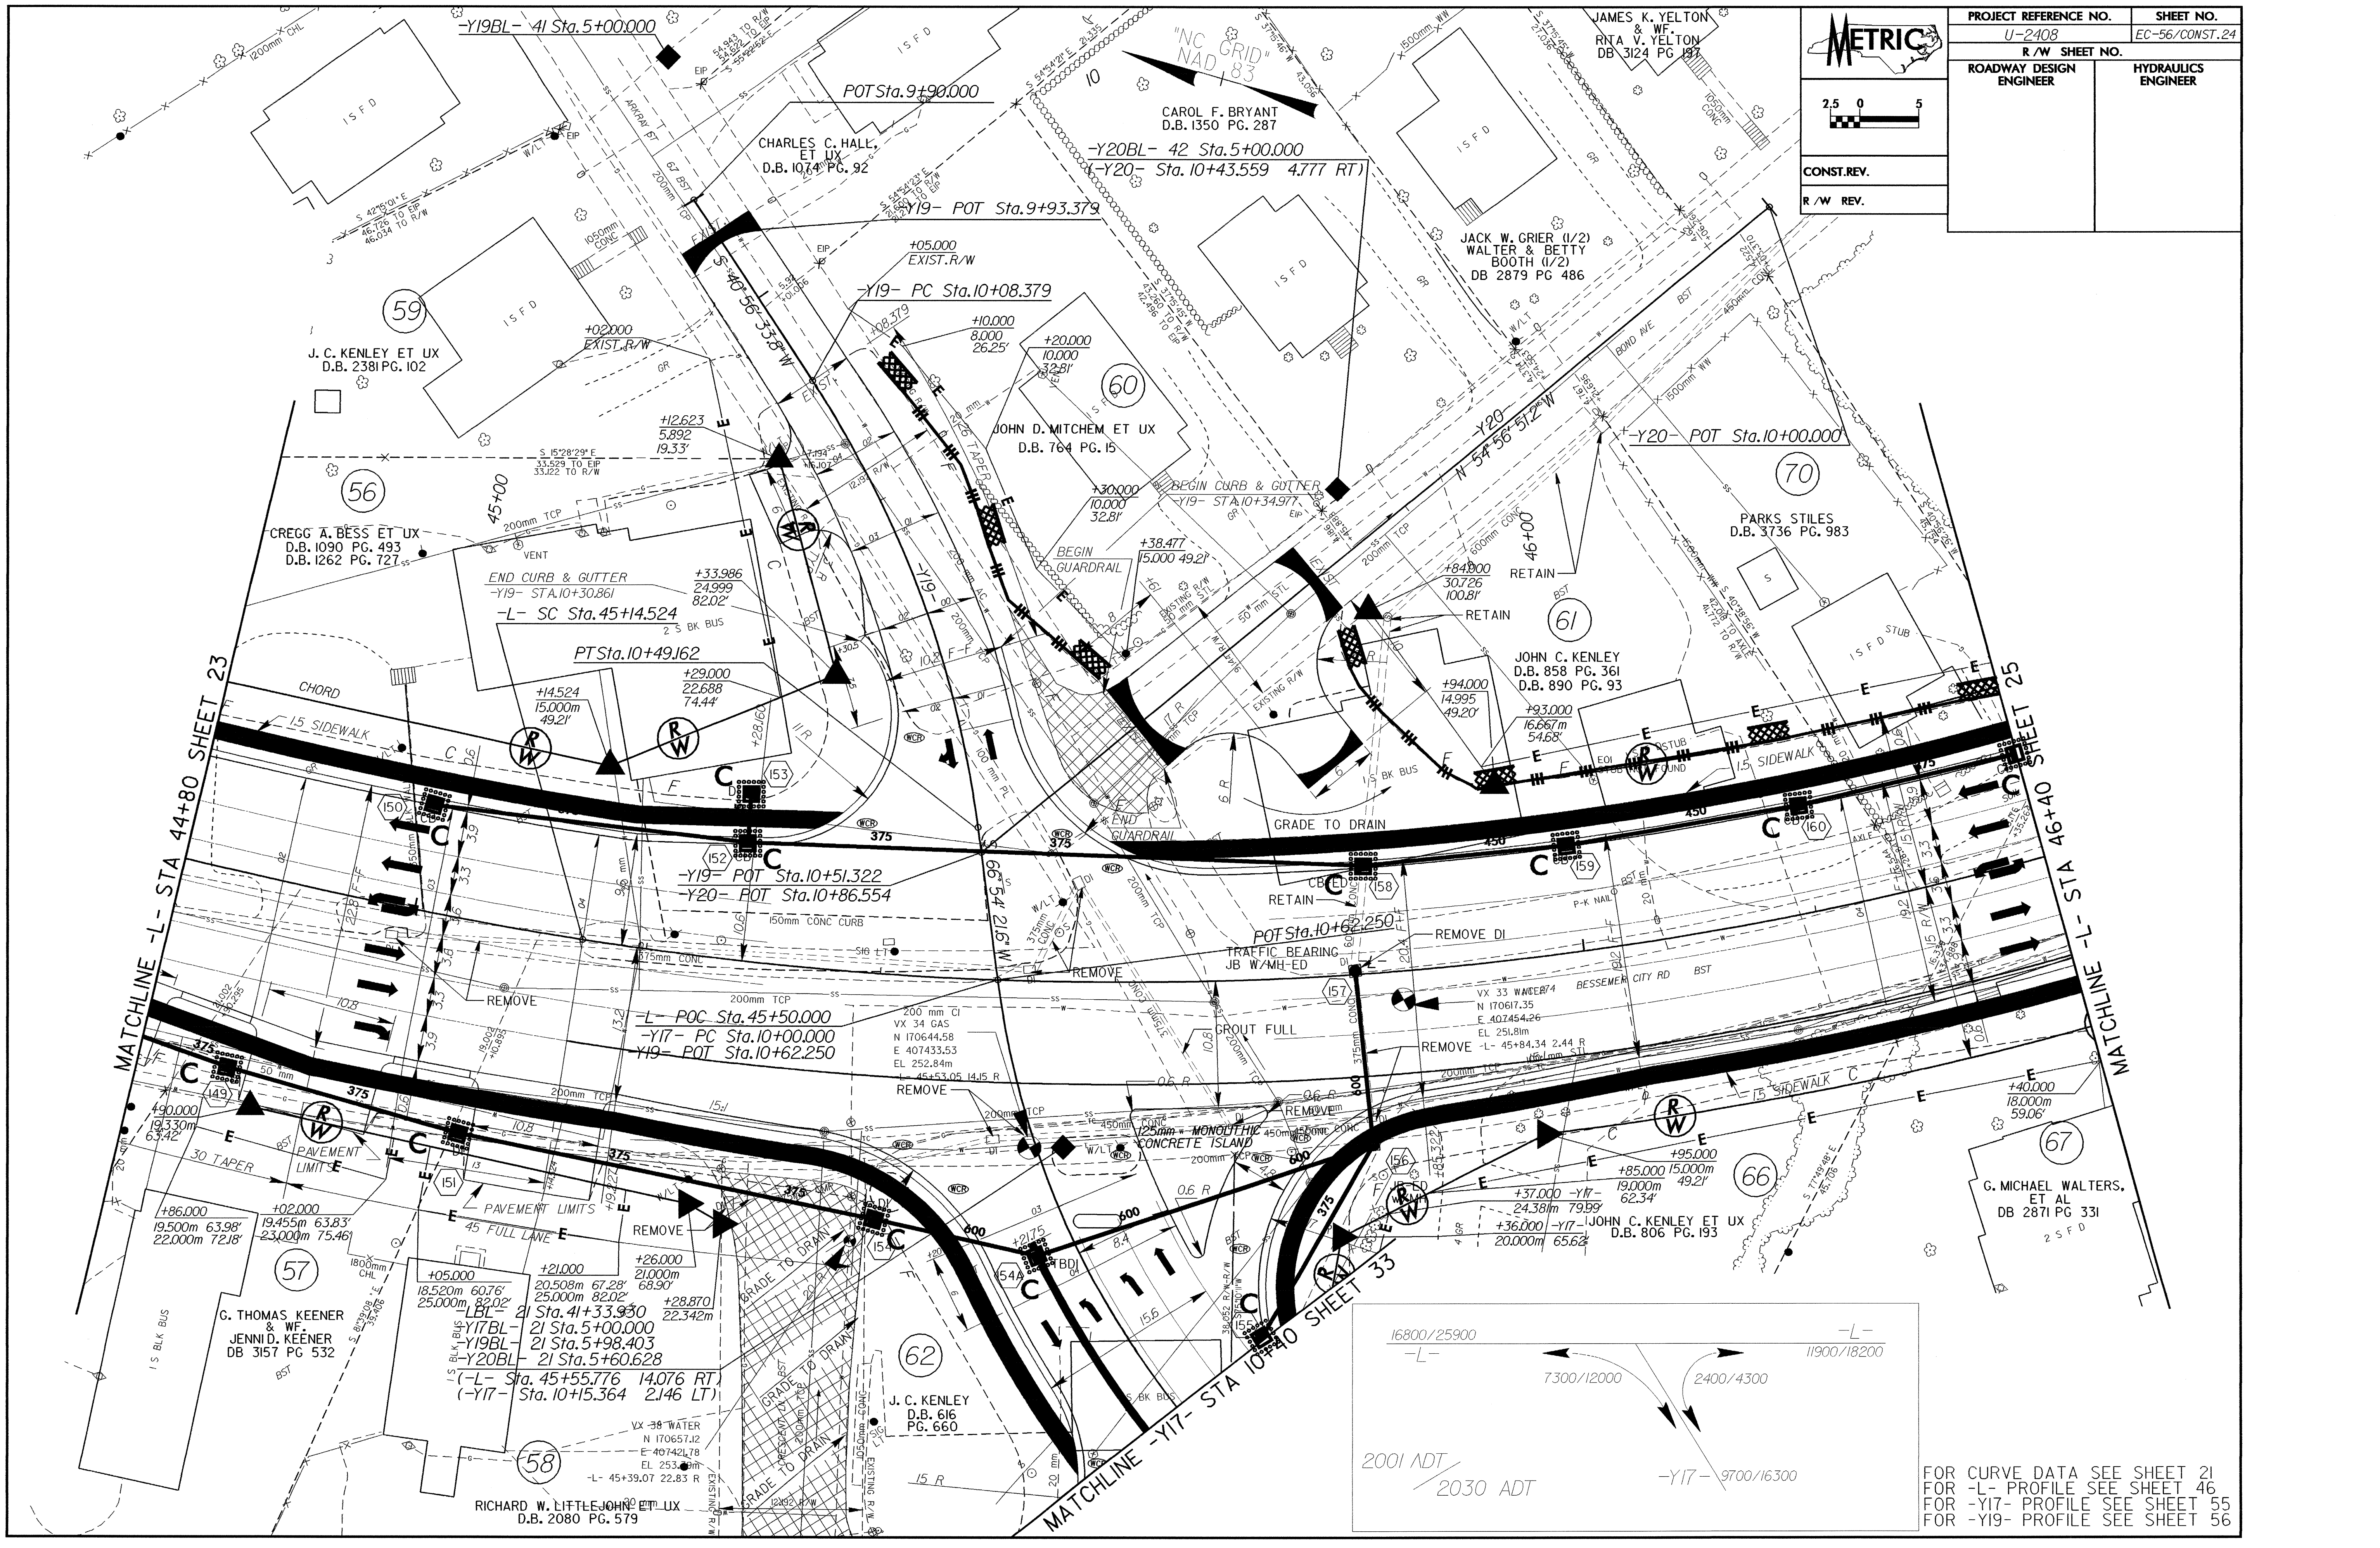

FOR CURVE DATA SEE SHEET 21  
FOR -L- PROFILE SEE SHEET 46  
FOR -Y17- PROFILE SEE SHEET 55  
FOR -Y19- PROFILE SEE SHEET 56