
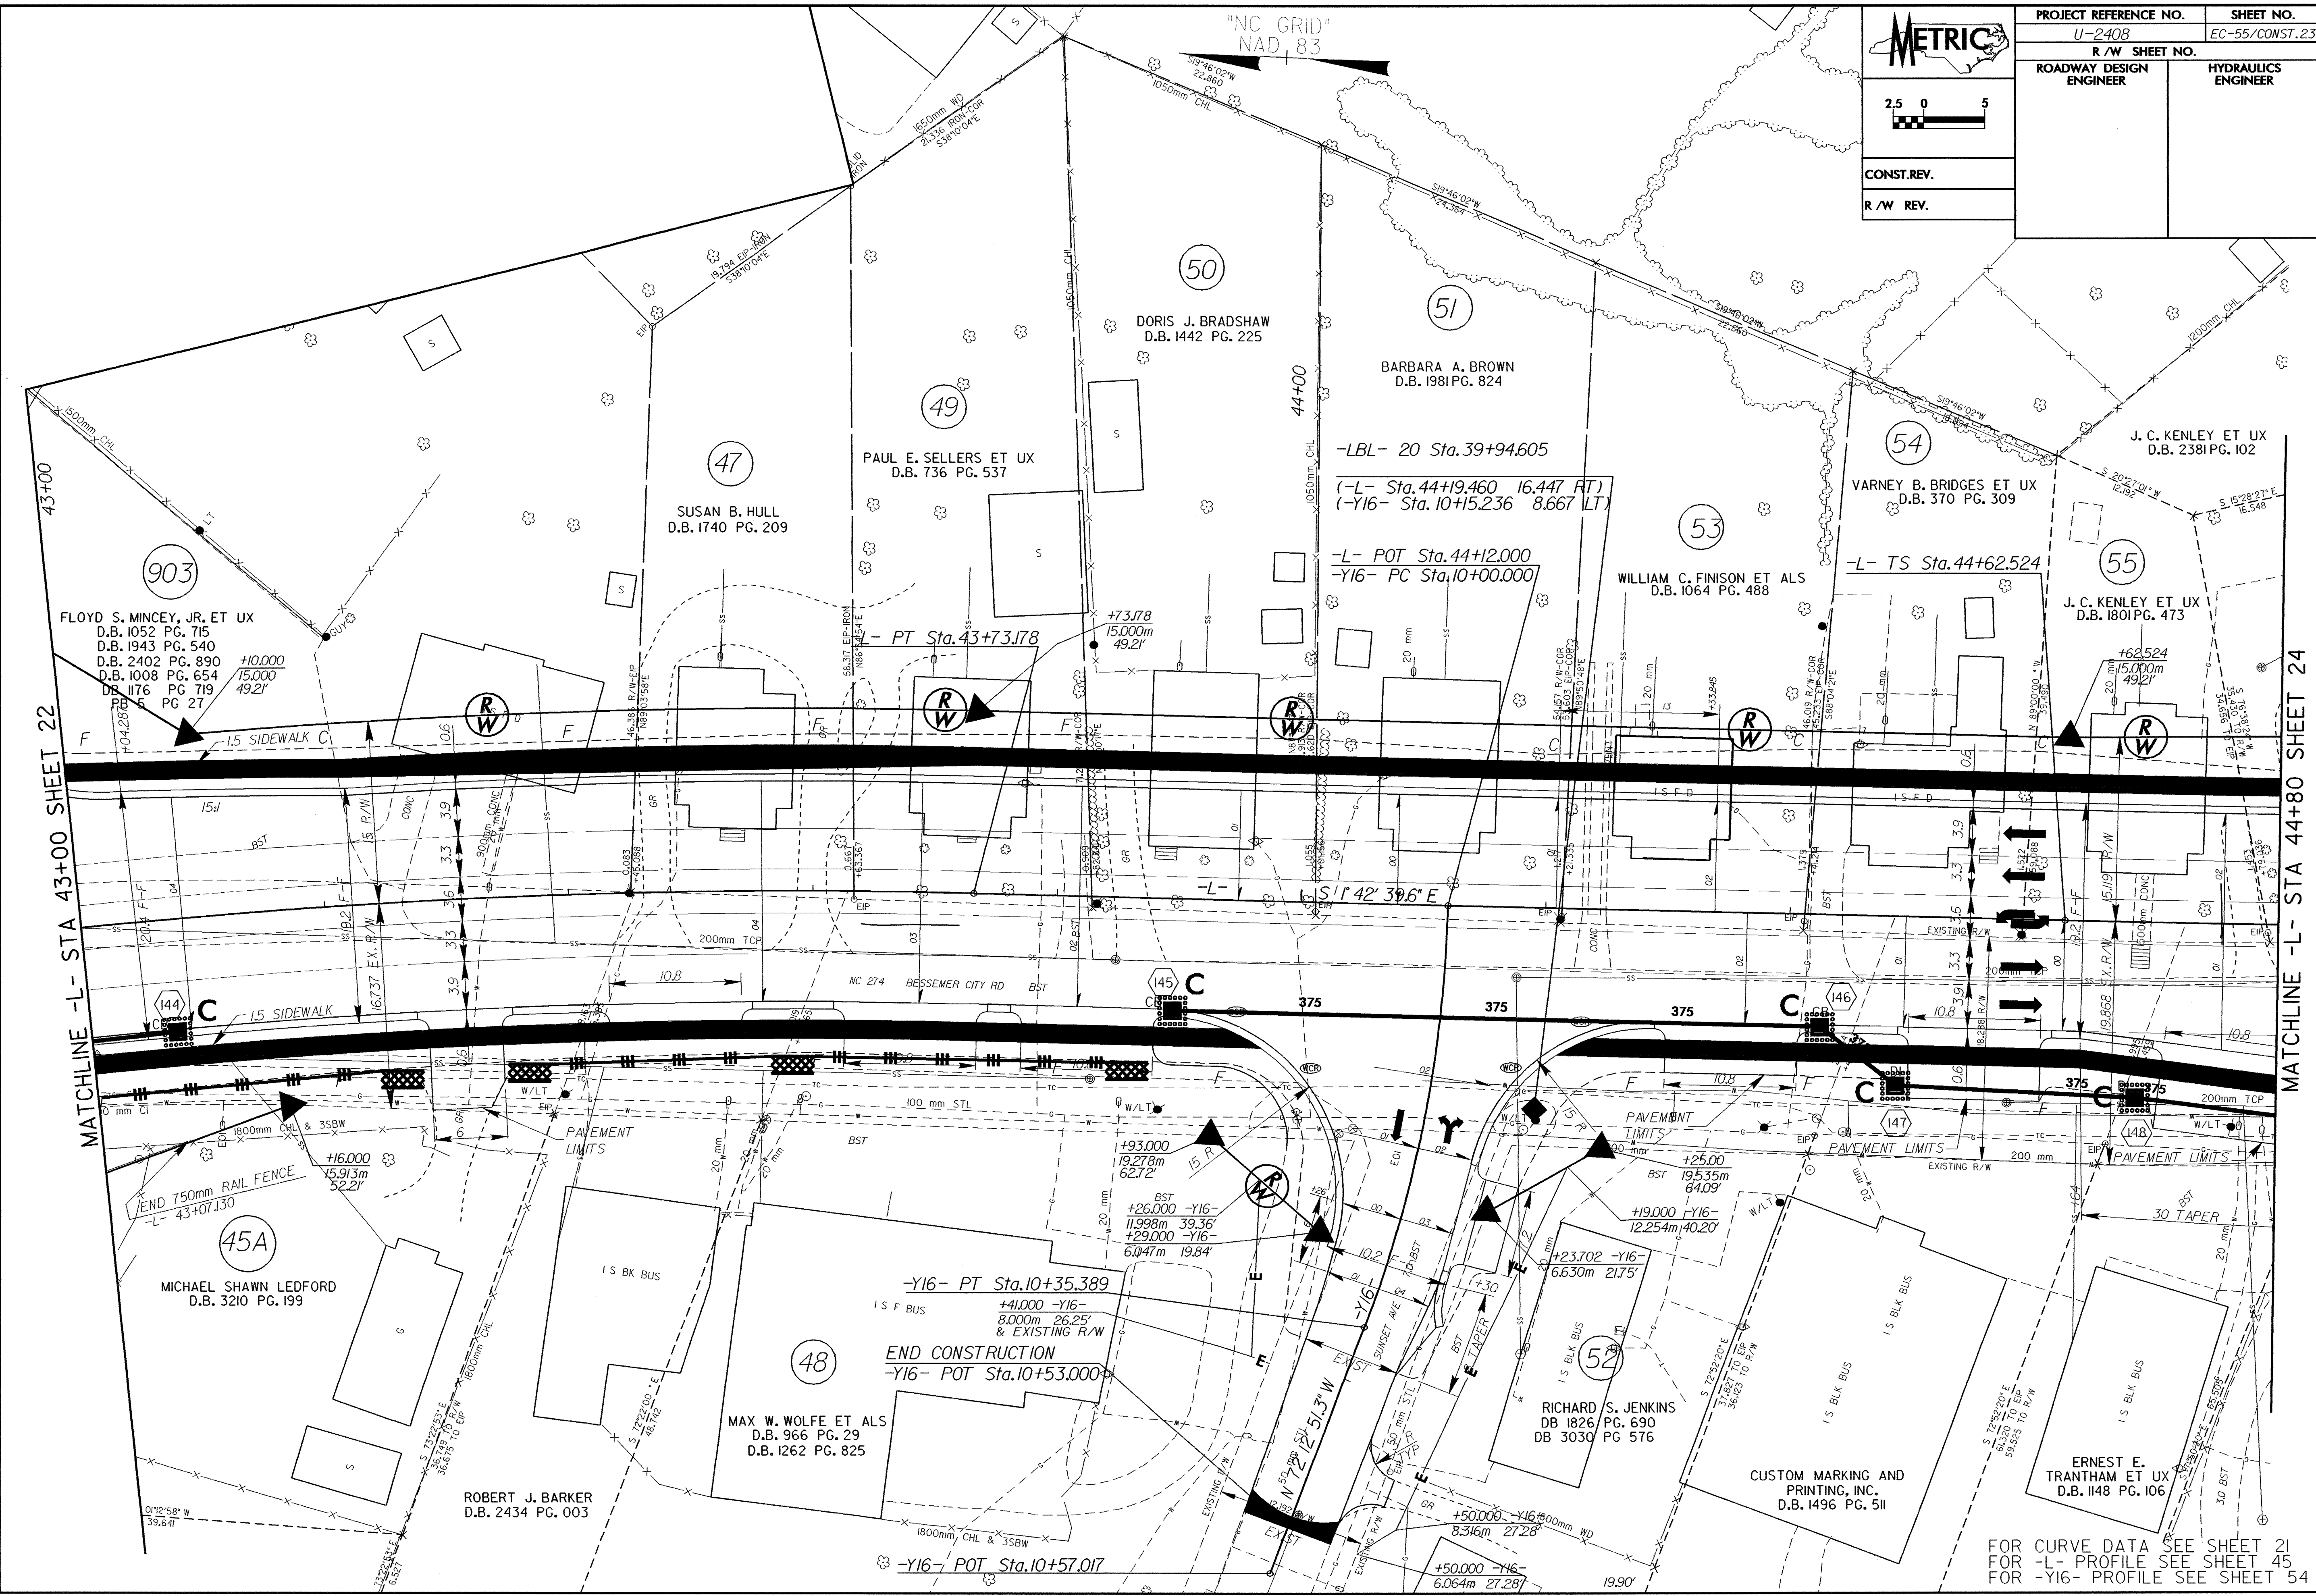


<b>METRIC</b>	PROJECT REFERENCE NO.	SHEET NO.
	U-2408	EC-55/CONST.23
R / W SHEET NO.		
ROADWAY DESIGN ENGINEER	HYDRAULICS ENGINEER	
CONST. REV.		
R / W REV.		

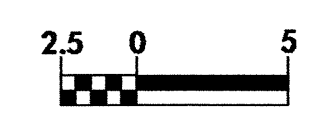

MATCHLINE -L- STA 43+00 SHEET 22

MATCHLINE -L- STA 44+80 SHEET 24

FOR CURVE DATA SEE SHEET 21  
 FOR -L- PROFILE SEE SHEET 45  
 FOR -Y16- PROFILE SEE SHEET 54