


	PROJECT REFERENCE NO.	SHEET NO.
	U-2408	EC-48/CONST. II
	R/W SHEET NO.	HYDRAULICS ENGINEER
	ROADWAY DESIGN ENGINEER	
CONSTR. REV.		
R/W REV.		

MATCHLINE -L- STA 31+00 SHEET 16

MATCHLINE -L- STA 34+60 SHEET 18

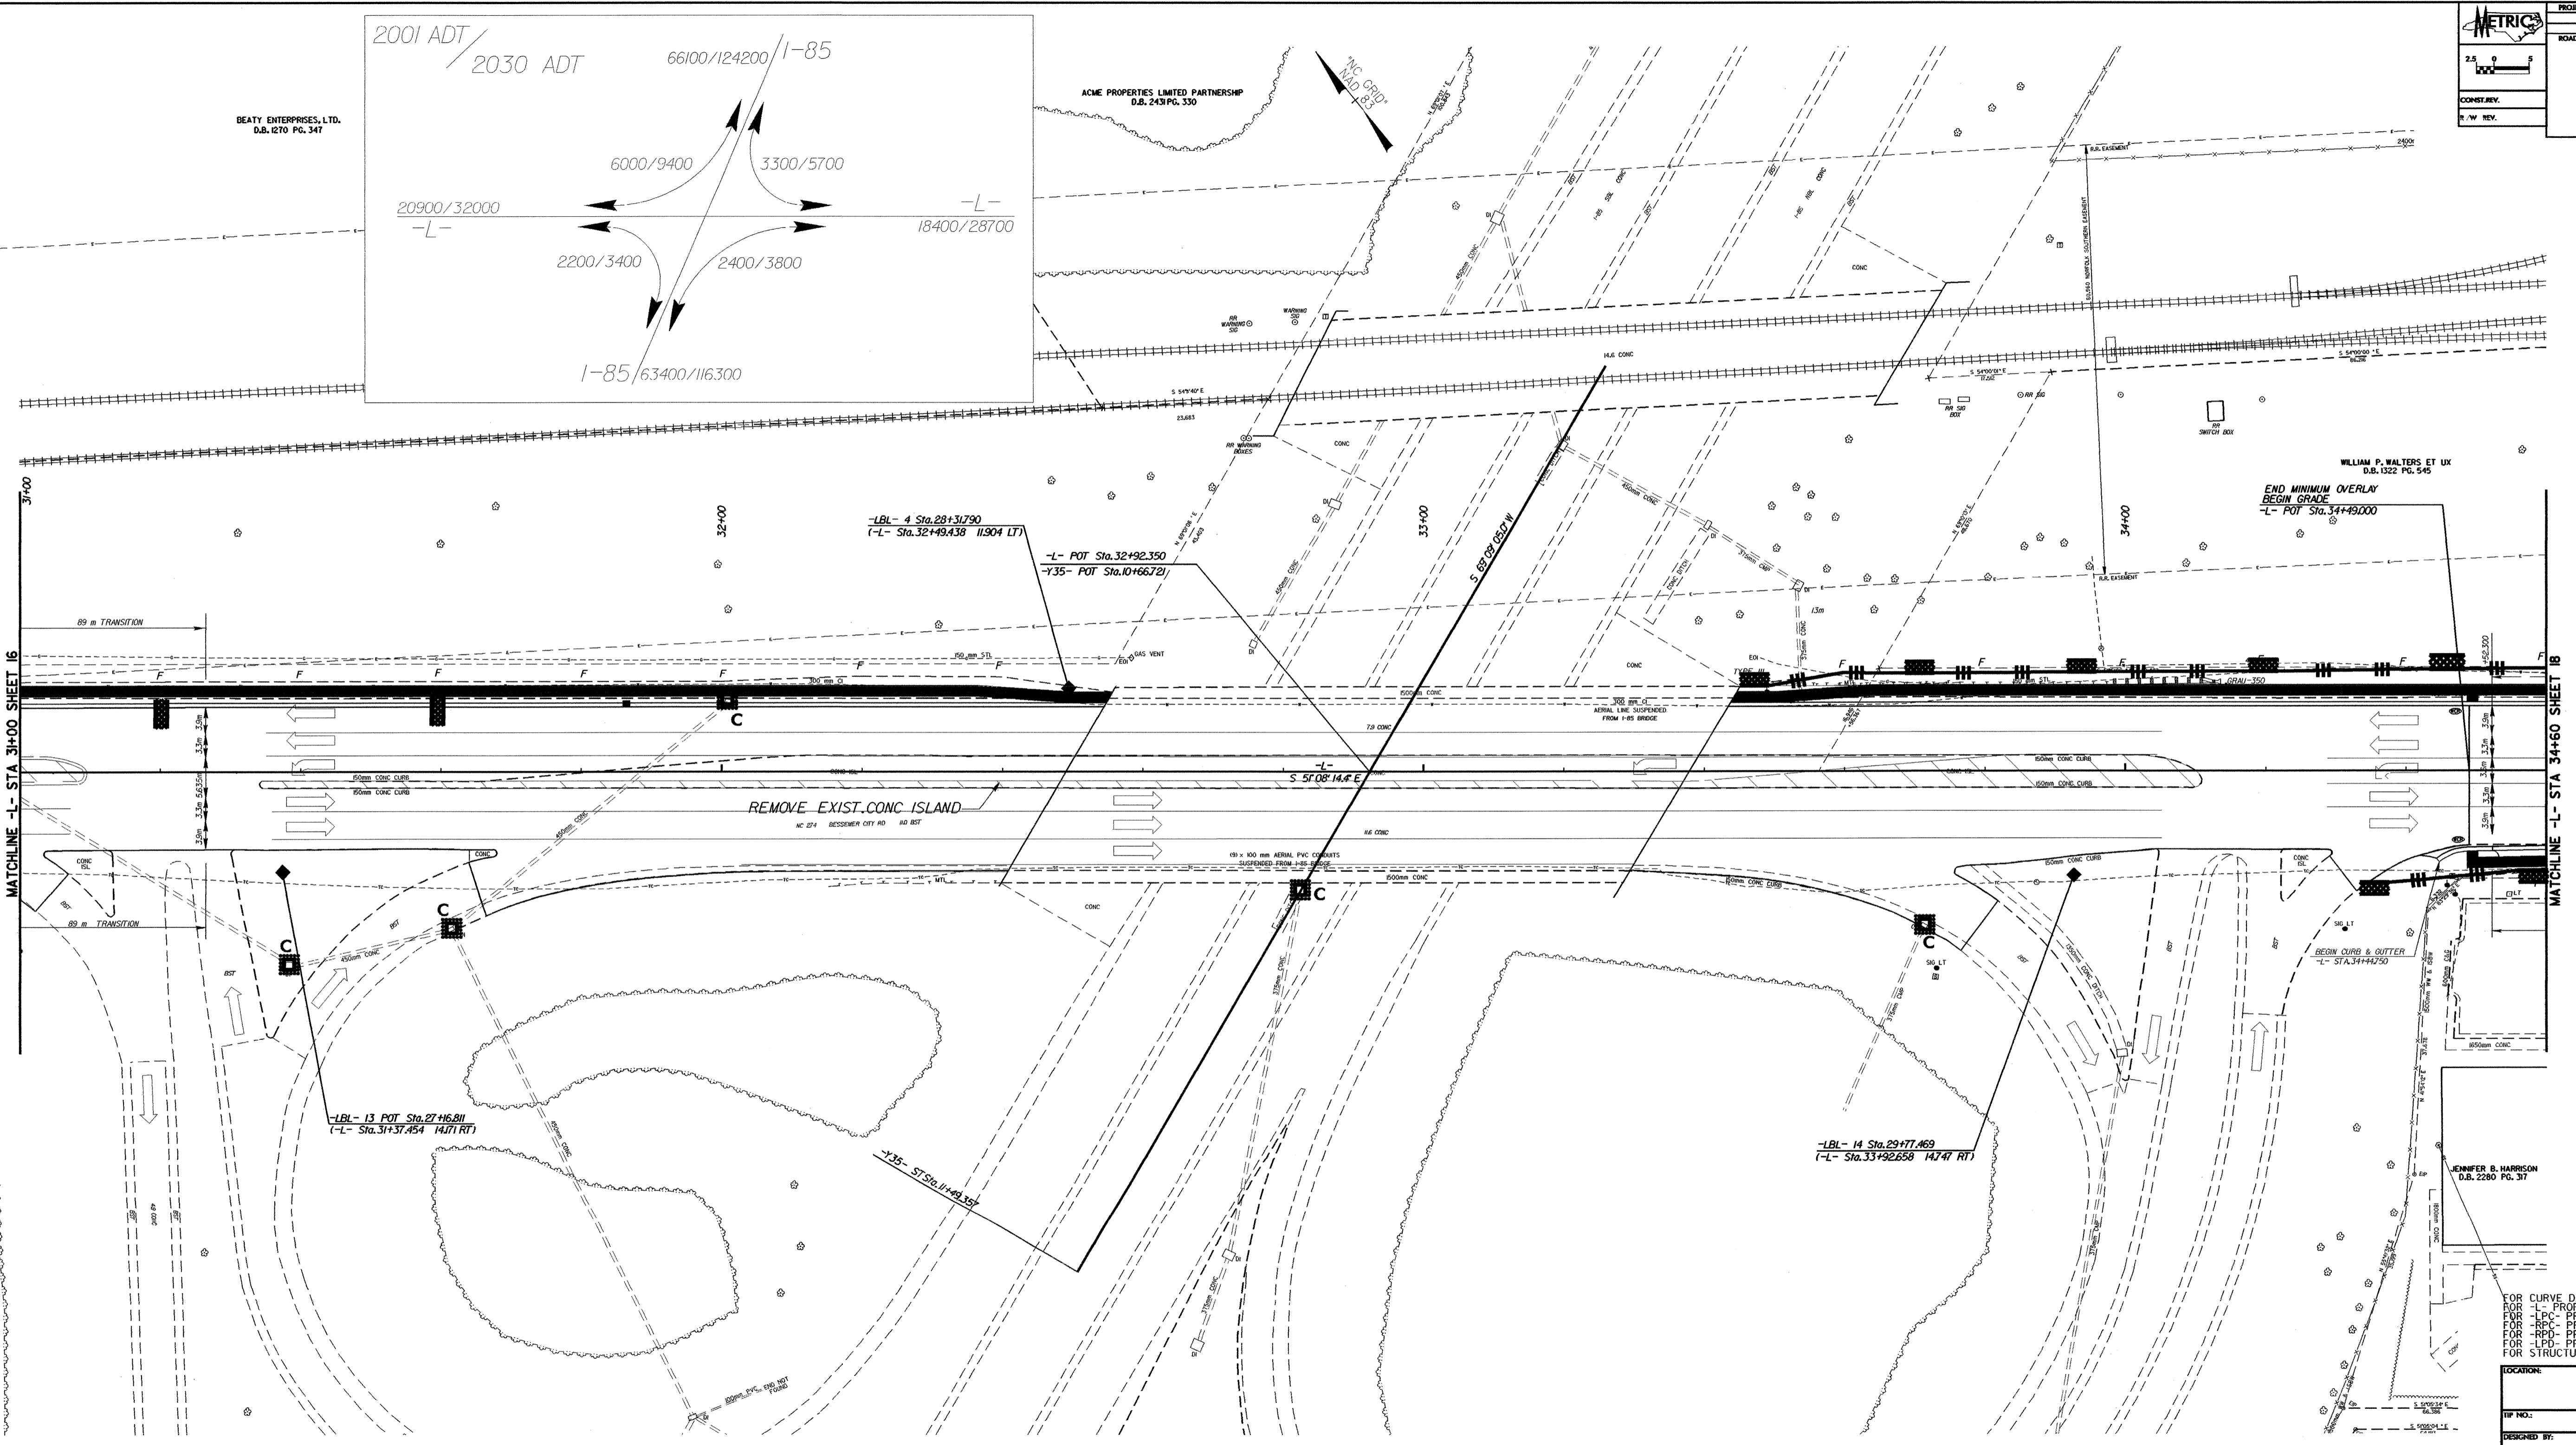

FOR CURVE DATA SEE SHEET 21
 FOR -L- PROFILE SEE SHEET 41 & 42
 FOR -LPC- PROFILE SEE SHEET 59B
 FOR -RPC- PROFILE SEE SHEET 59A
 FOR -RPD- PROFILE SEE SHEET 59A
 FOR -LPD- PROFILE SEE SHEET 59B
 FOR STRUCTURE PLANS SEE S-1 TO S-5

LOCATION:	
HP NO.:	COUNTY:
DESIGNED BY:	DATE:
CHECKED BY:	DATE: