



SOUTHERN BELL TELEPHONE AND TELEGRAPH CO.  
D.B. 1306 PG. 482

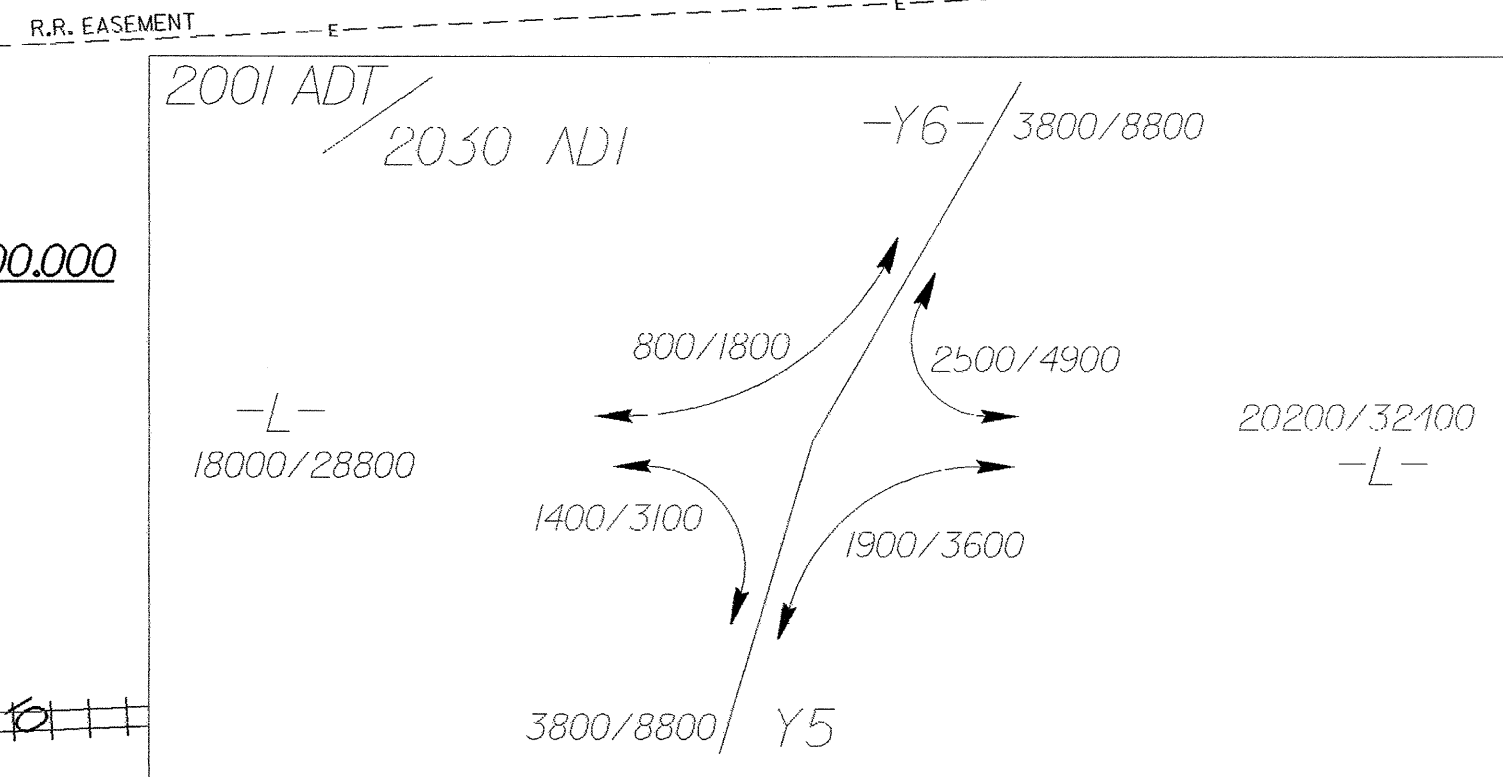


<b>METRIC</b>	PROJECT REFERENCE NO.	SHEET NO.
	U-2408	EC-47/CONST.16
2.5 0 5	R/W SHEET NO.	
	ROADWAY DESIGN ENGINEER	HYDRAULICS ENGINEER
CONST. REV.		
R/W REV.		

BEATY ENTERPRISES, LTD.  
D.B. 1270 PG. 347

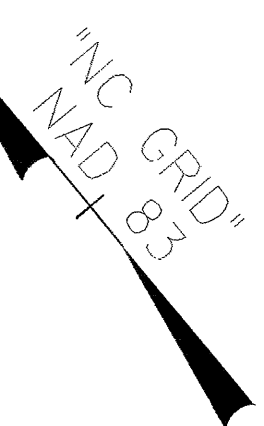

MATCHLINE -L- STA 29+20 SHEET 15

MATCHLINE -L- STA 31+00 SHEET 17

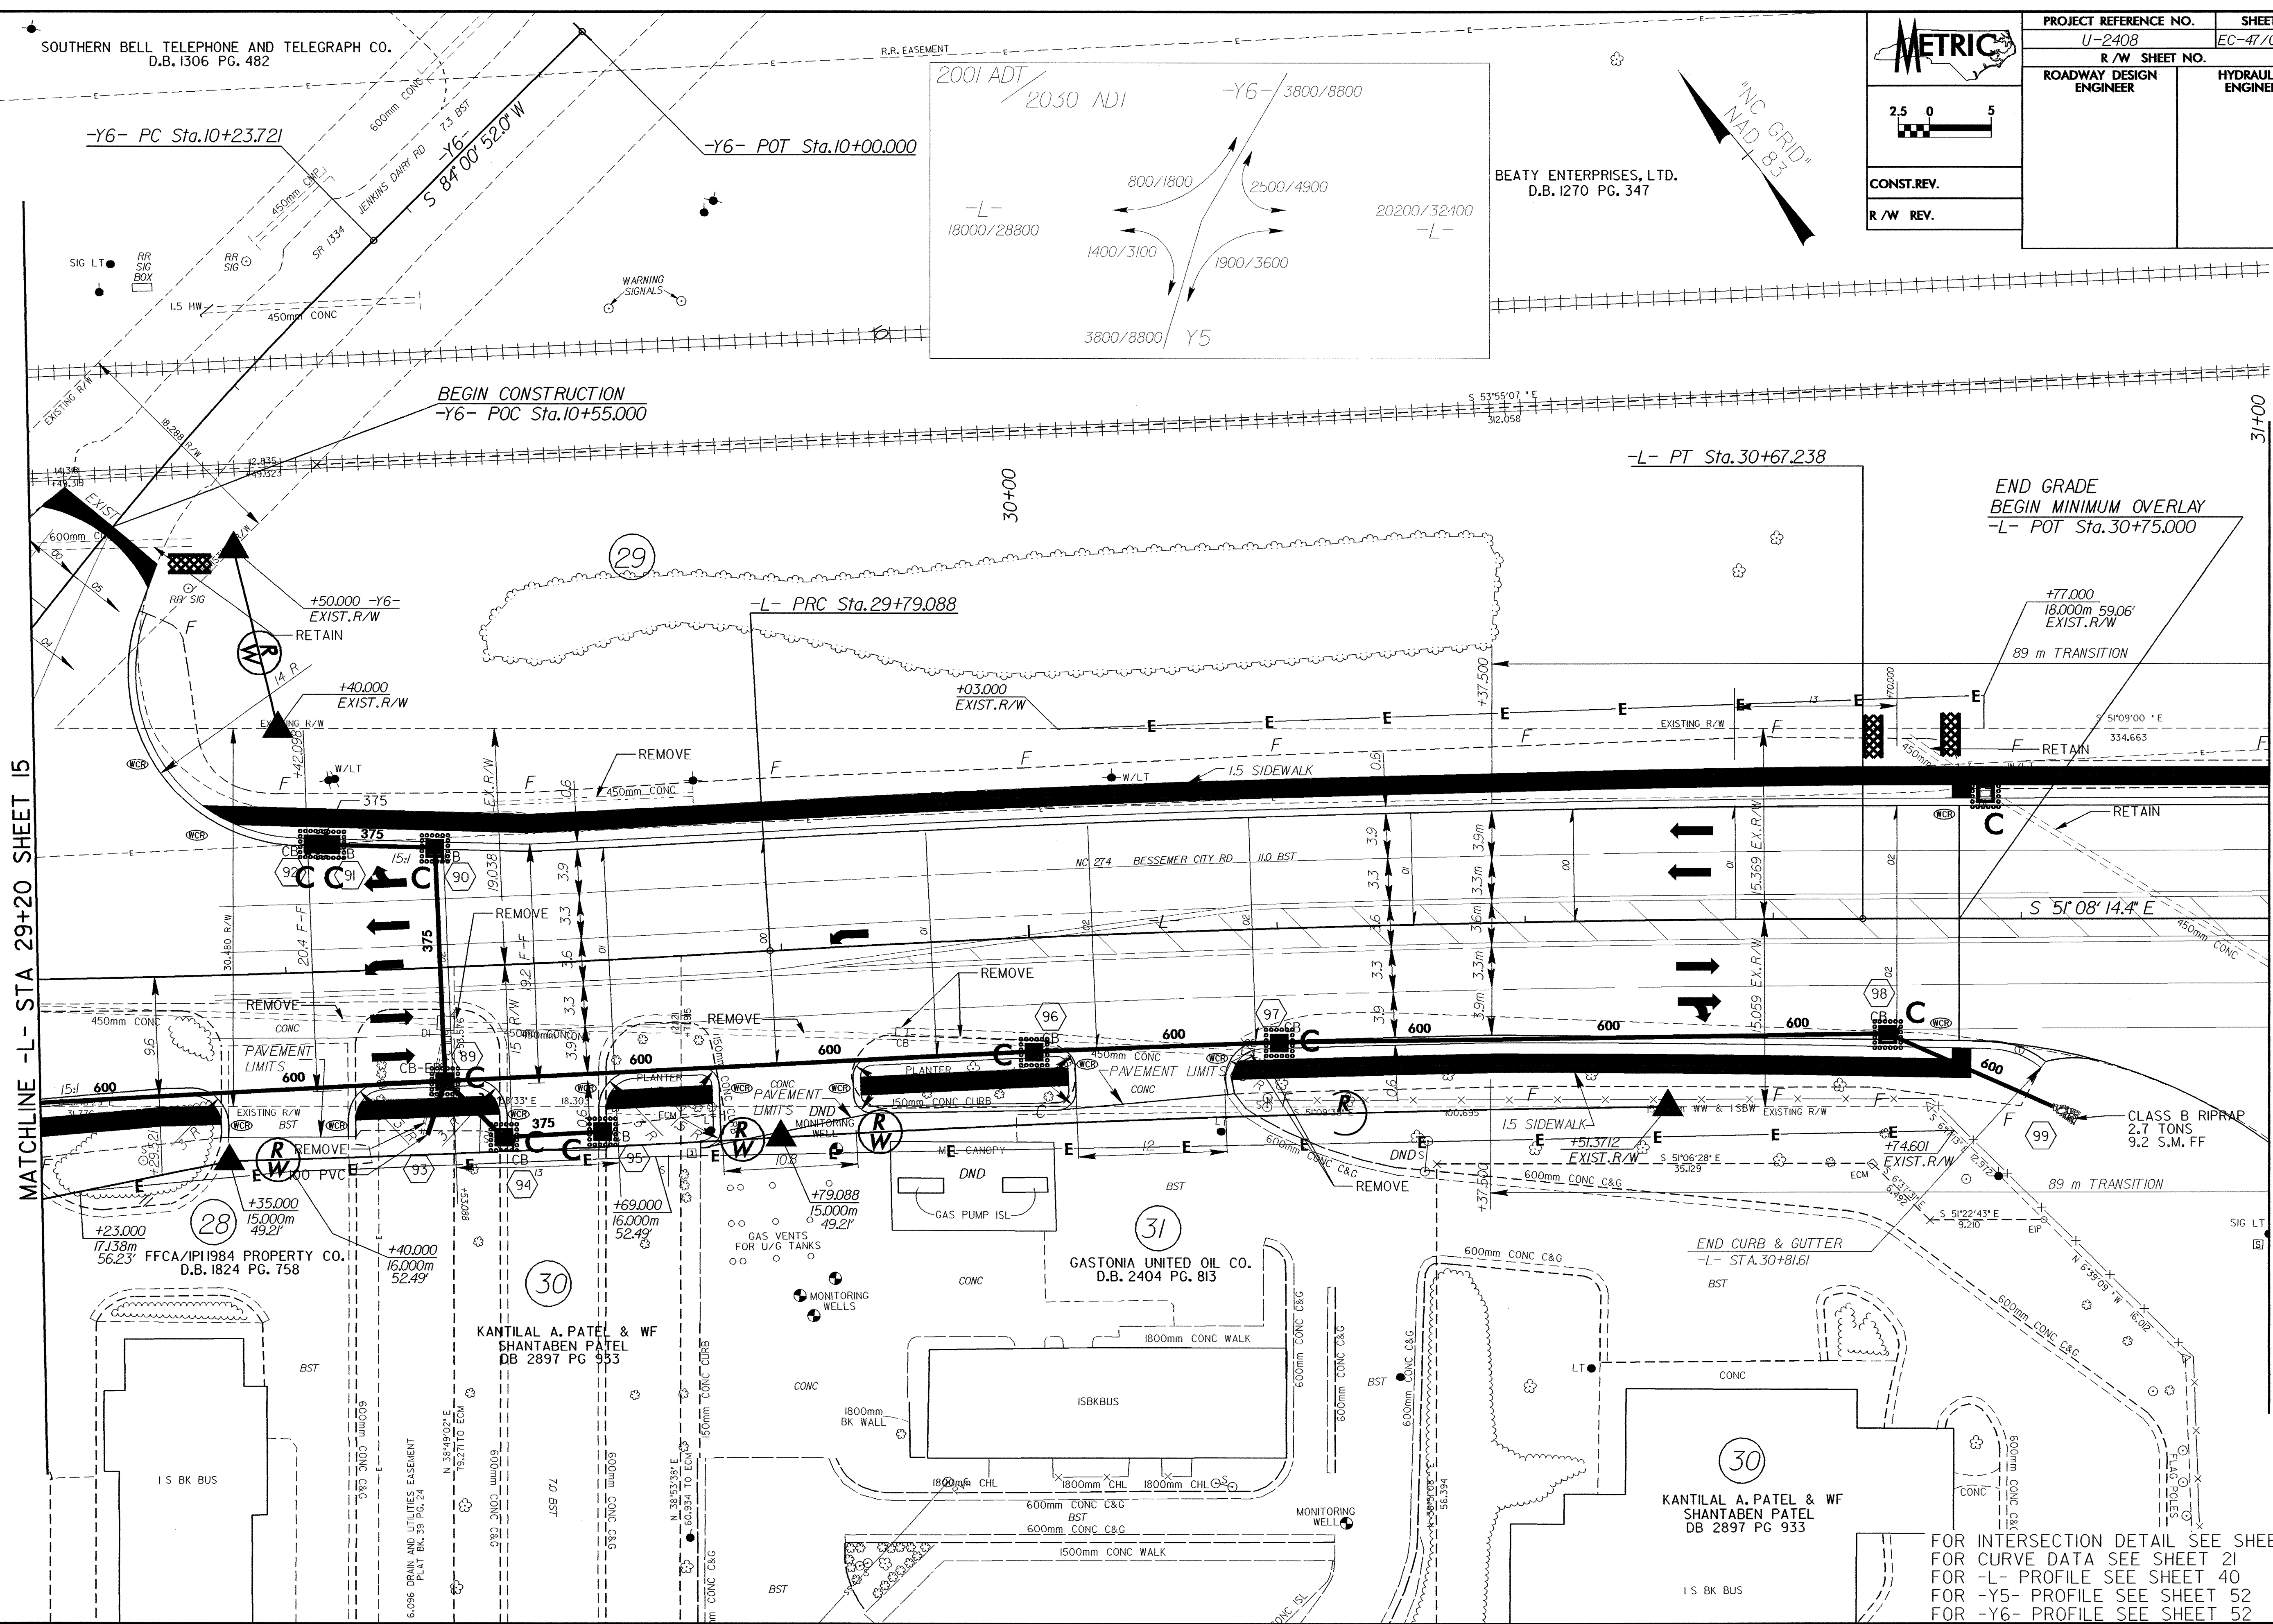

FOR INTERSECTION DETAIL SEE SHEET 2L  
 FOR CURVE DATA SEE SHEET 21  
 FOR -L- PROFILE SEE SHEET 40  
 FOR -Y5- PROFILE SEE SHEET 52  
 FOR -Y6- PROFILE SEE SHEET 52