


PROJECT REFERENCE NO. U-2408	SHEET NO. EC-44/CONST.13
R/W SHEET NO.	
ROADWAY DESIGN ENGINEER	HYDRAULICS ENGINEER
CONST. REV.	
R/W REV.	

MATCHLINE -L- STA 23+80 SHEET 12

MATCHLINE -L- STA 25+60 SHEET 14

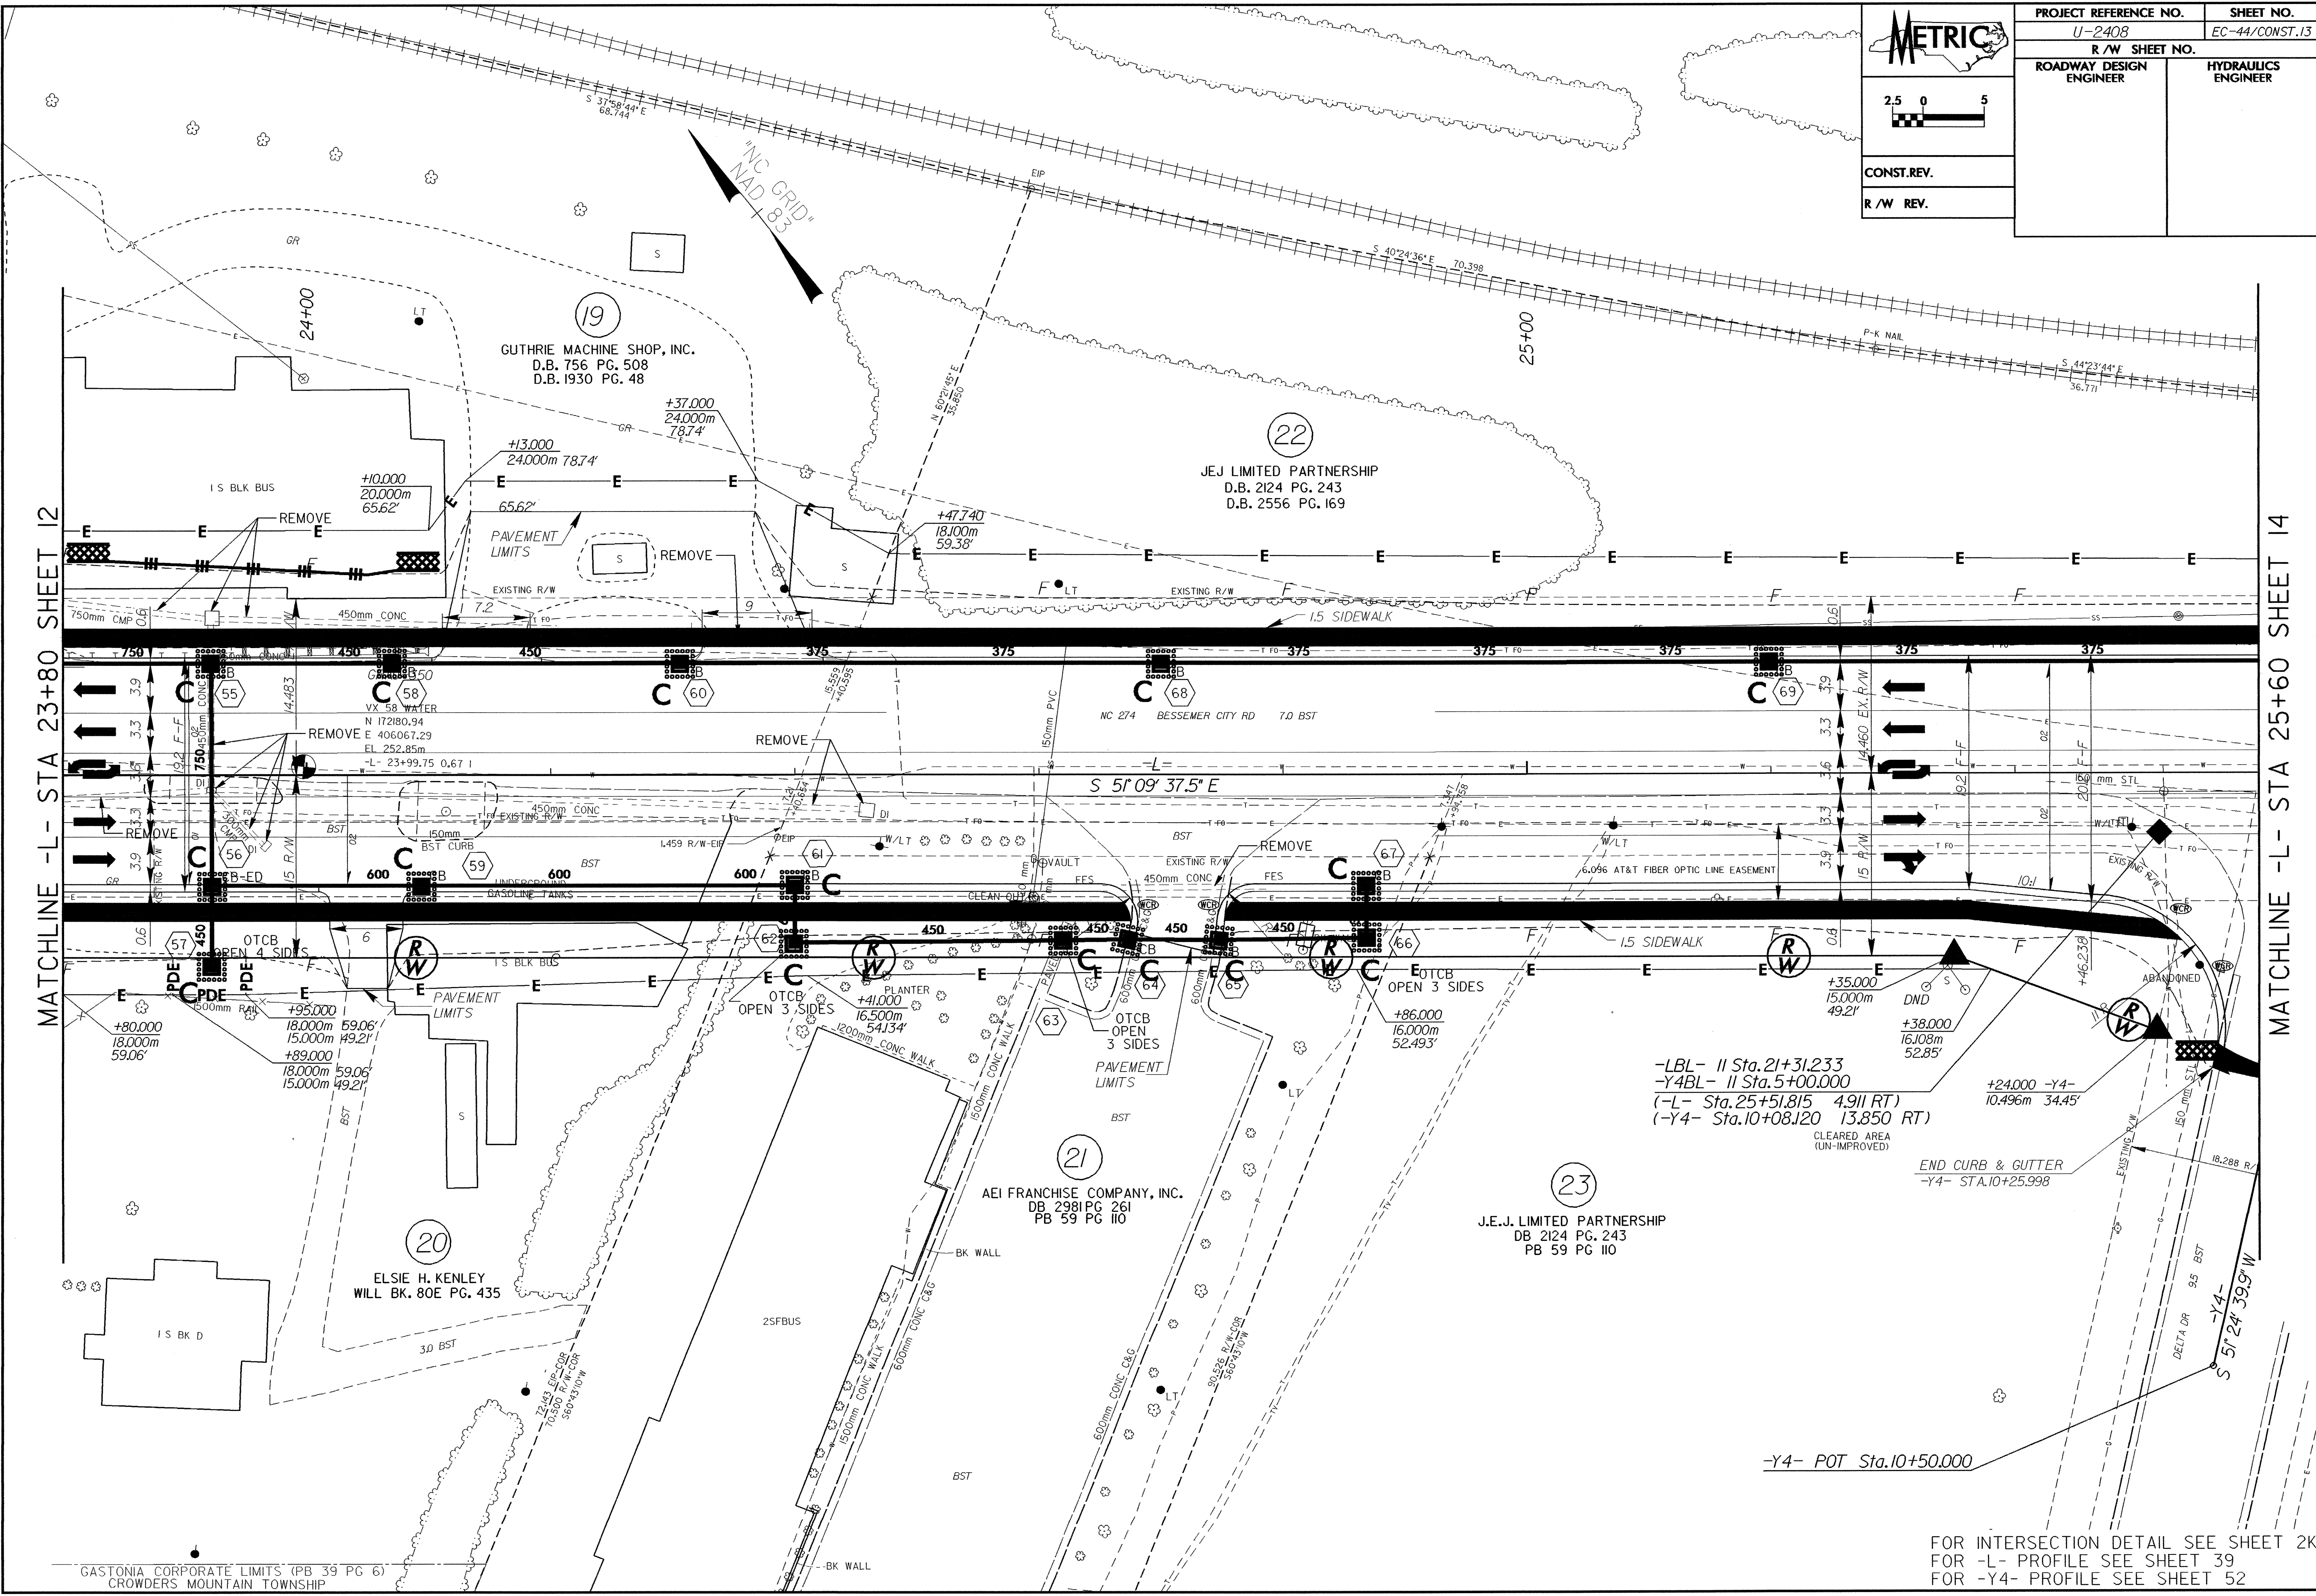

-LBL- II Sta. 21+31.233  
 -Y4BL- II Sta. 5+00.000  
 (-L- Sta. 25+51.815 4.911 RT)  
 (-Y4- Sta. 10+08.120 13.850 RT)

CLEARED AREA (UN-IMPROVED)

END CURB & GUTTER  
 -Y4- STA. 10+25.998

-Y4- POT Sta. 10+50.000

GASTONIA CORPORATE LIMITS (PB 39 PG 6)  
 CROWDERS MOUNTAIN TOWNSHIP

FOR INTERSECTION DETAIL SEE SHEET 2K  
 FOR -L- PROFILE SEE SHEET 39  
 FOR -Y4- PROFILE SEE SHEET 52