




**METRIC**

2.5 0 5

CONST. REV.

R/W REV.

PROJECT REFERENCE NO. U-2408	SHEET NO. EC-43/CONST.12
R/W SHEET NO.	
ROADWAY DESIGN ENGINEER	HYDRAULICS ENGINEER

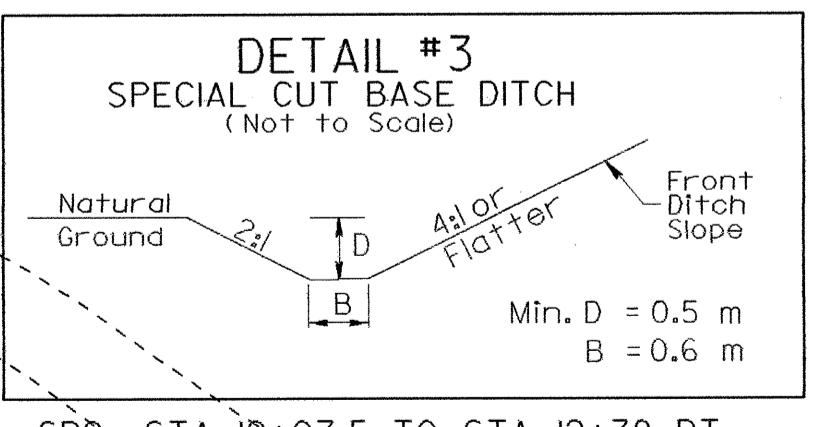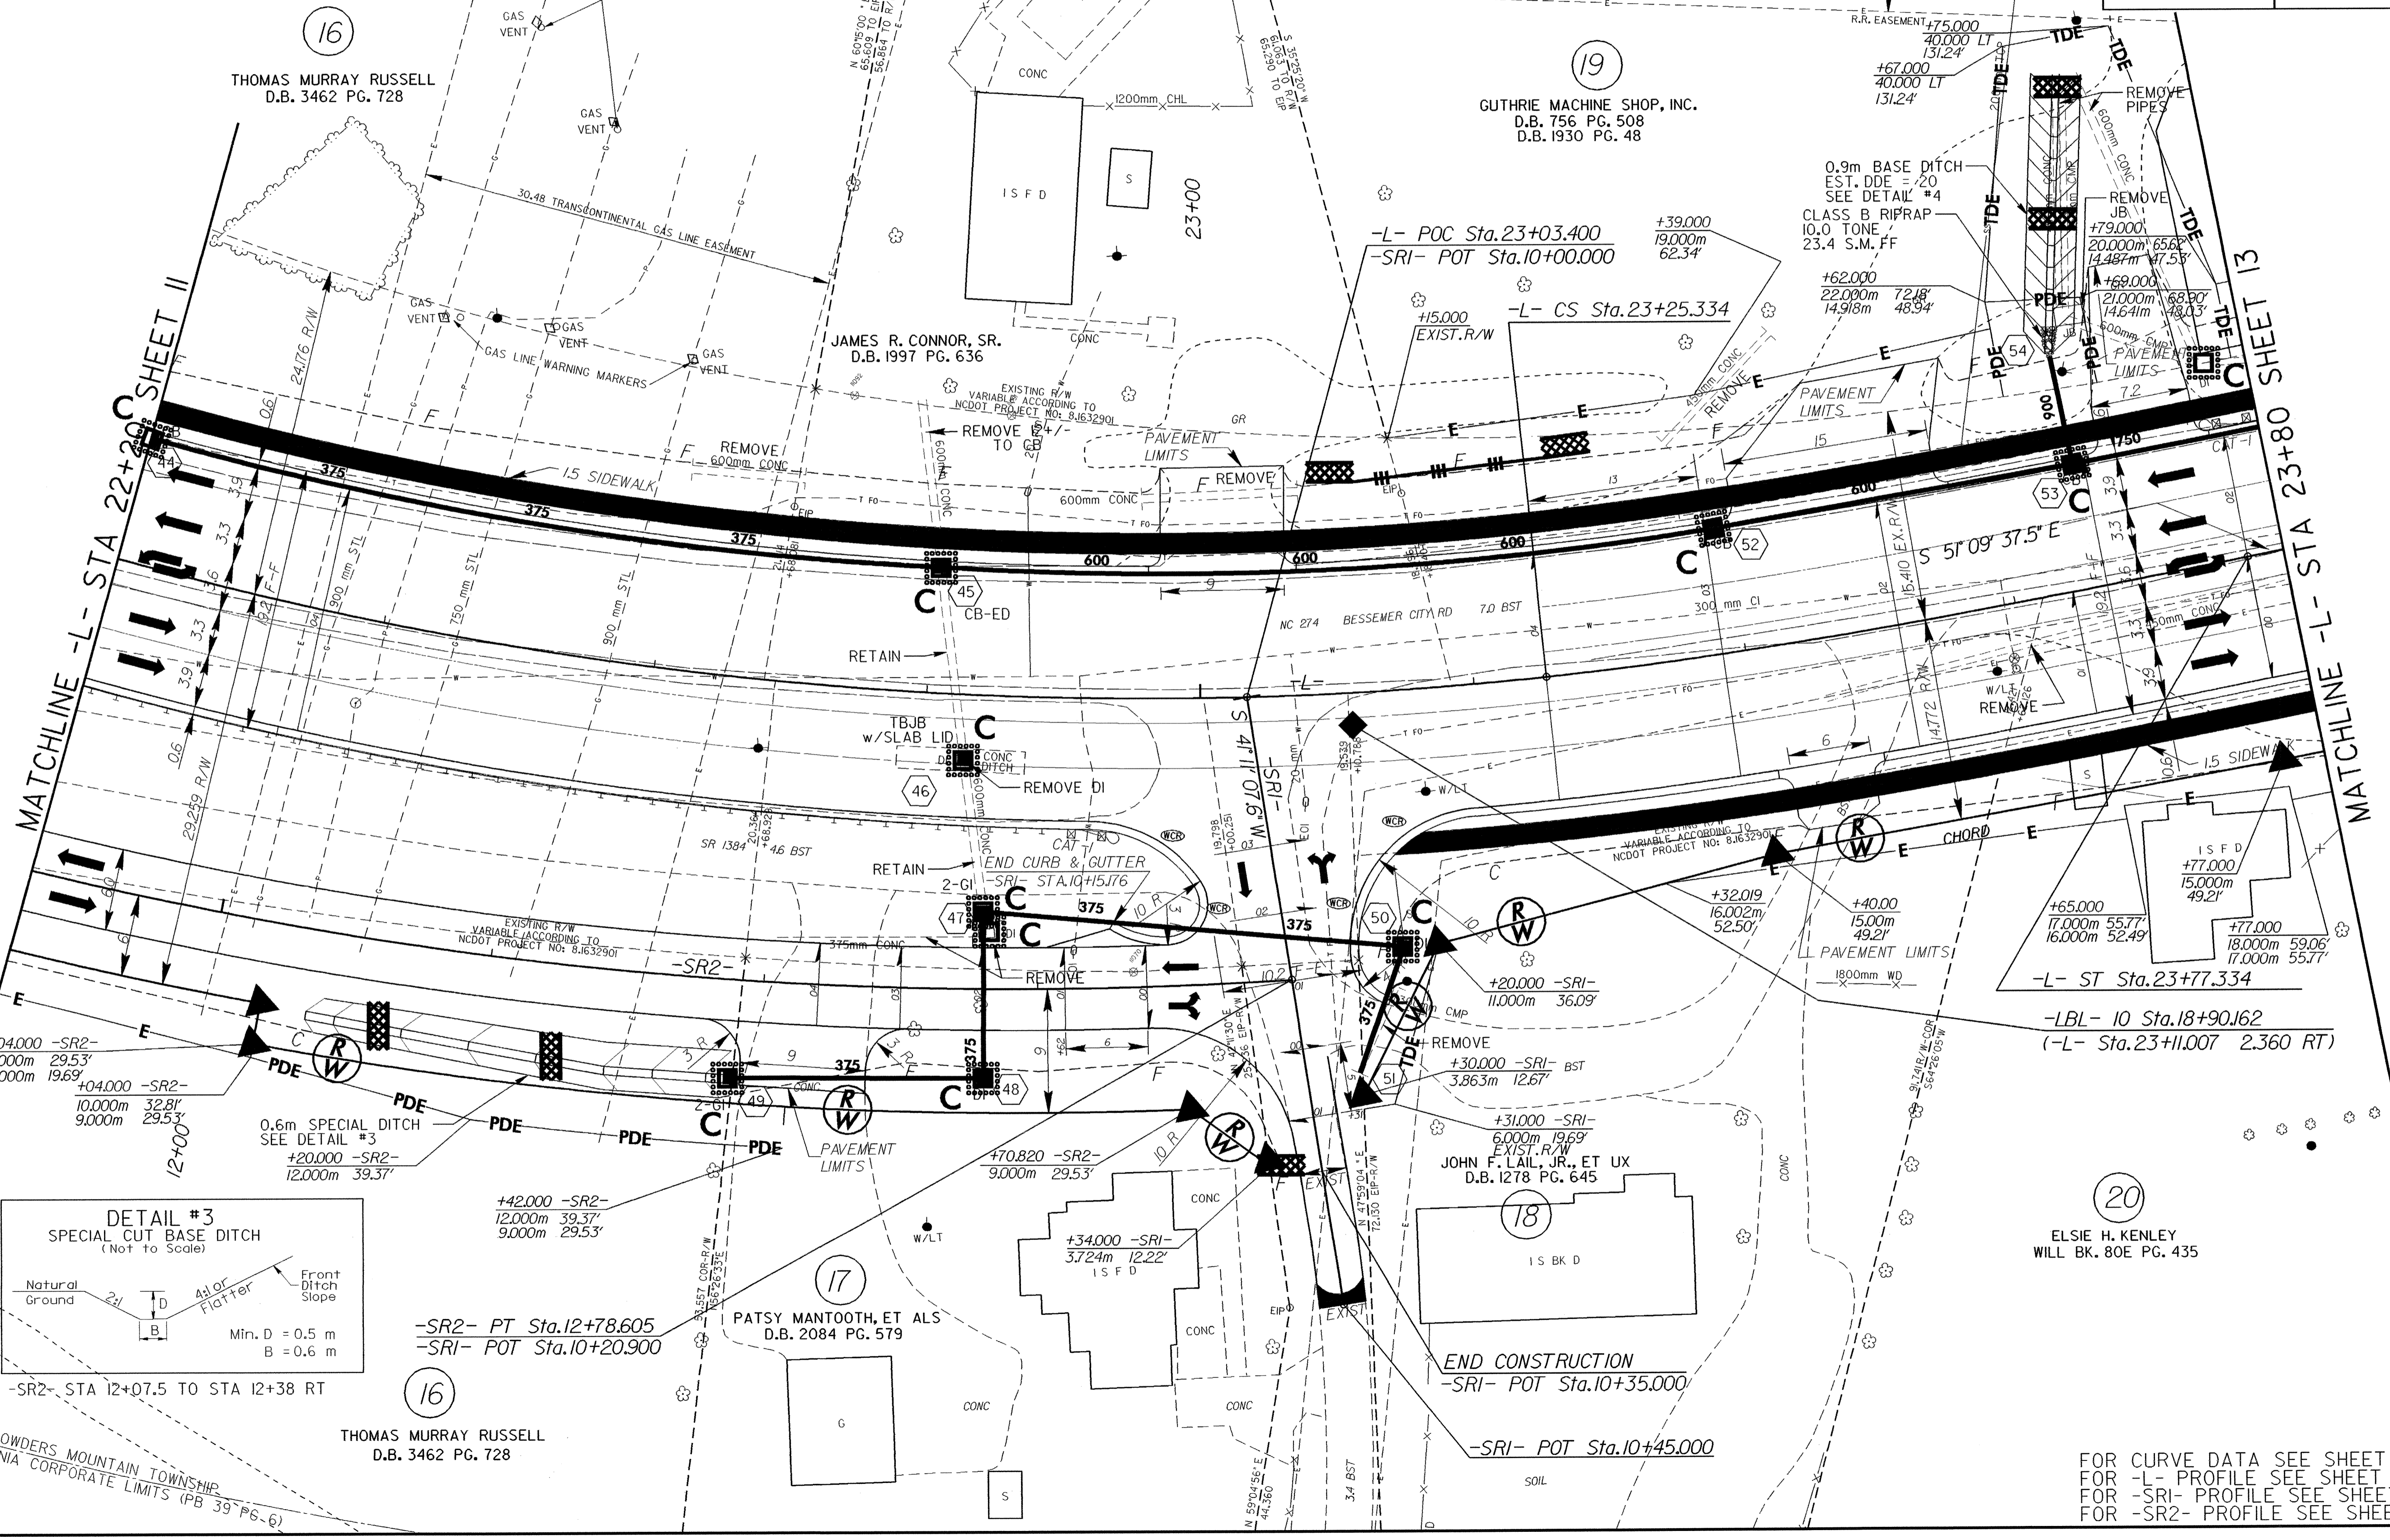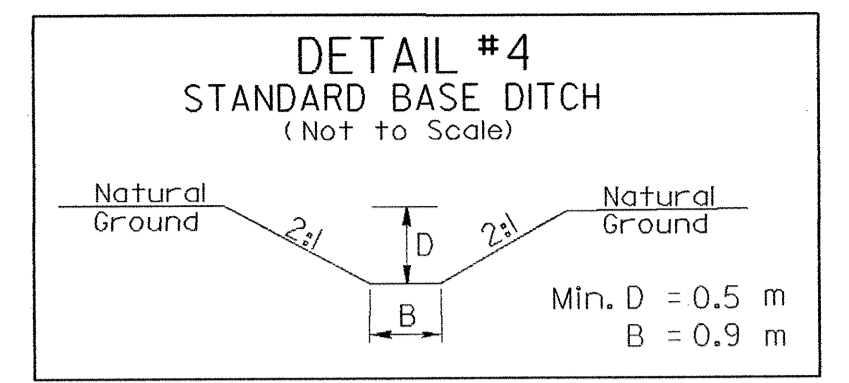

FOR CURVE DATA SEE SHEET 21  
FOR -L- PROFILE SEE SHEET 38  
FOR -SRI- PROFILE SEE SHEET 58  
FOR -SR2- PROFILE SEE SHEET 59