
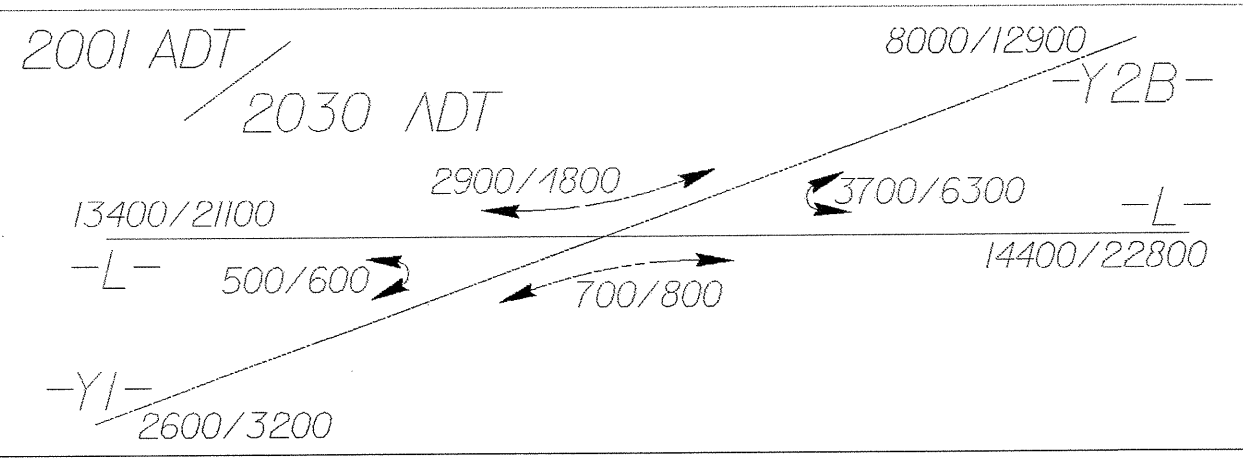


MATCHLINE -Y2A- STA 10+70 SHEET 31

MATCHLINE -Y2B- STA 10+45 SHEET 31



PROJECT REFERENCE NO.	SHEET NO.
U-2408	EC-38/CONST.7
R/W SHEET NO.	
ROADWAY DESIGN ENGINEER	HYDRAULICS ENGINEER
CONST. REV.	
R/W REV.	

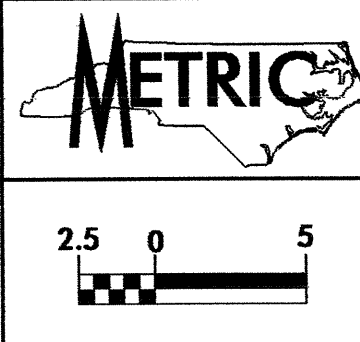

ROBERT B. RHYNE
DB 1903 PG 287
PB 6 PG 53

GATLINE OIL COMPANY
DB 1032 PG 259

HAYWOOD EQUITY GROUP
LIMITED PARTNERSHIP
DB 2877 PG 232

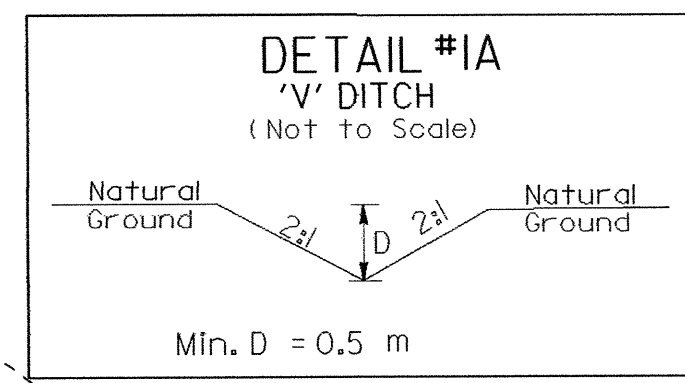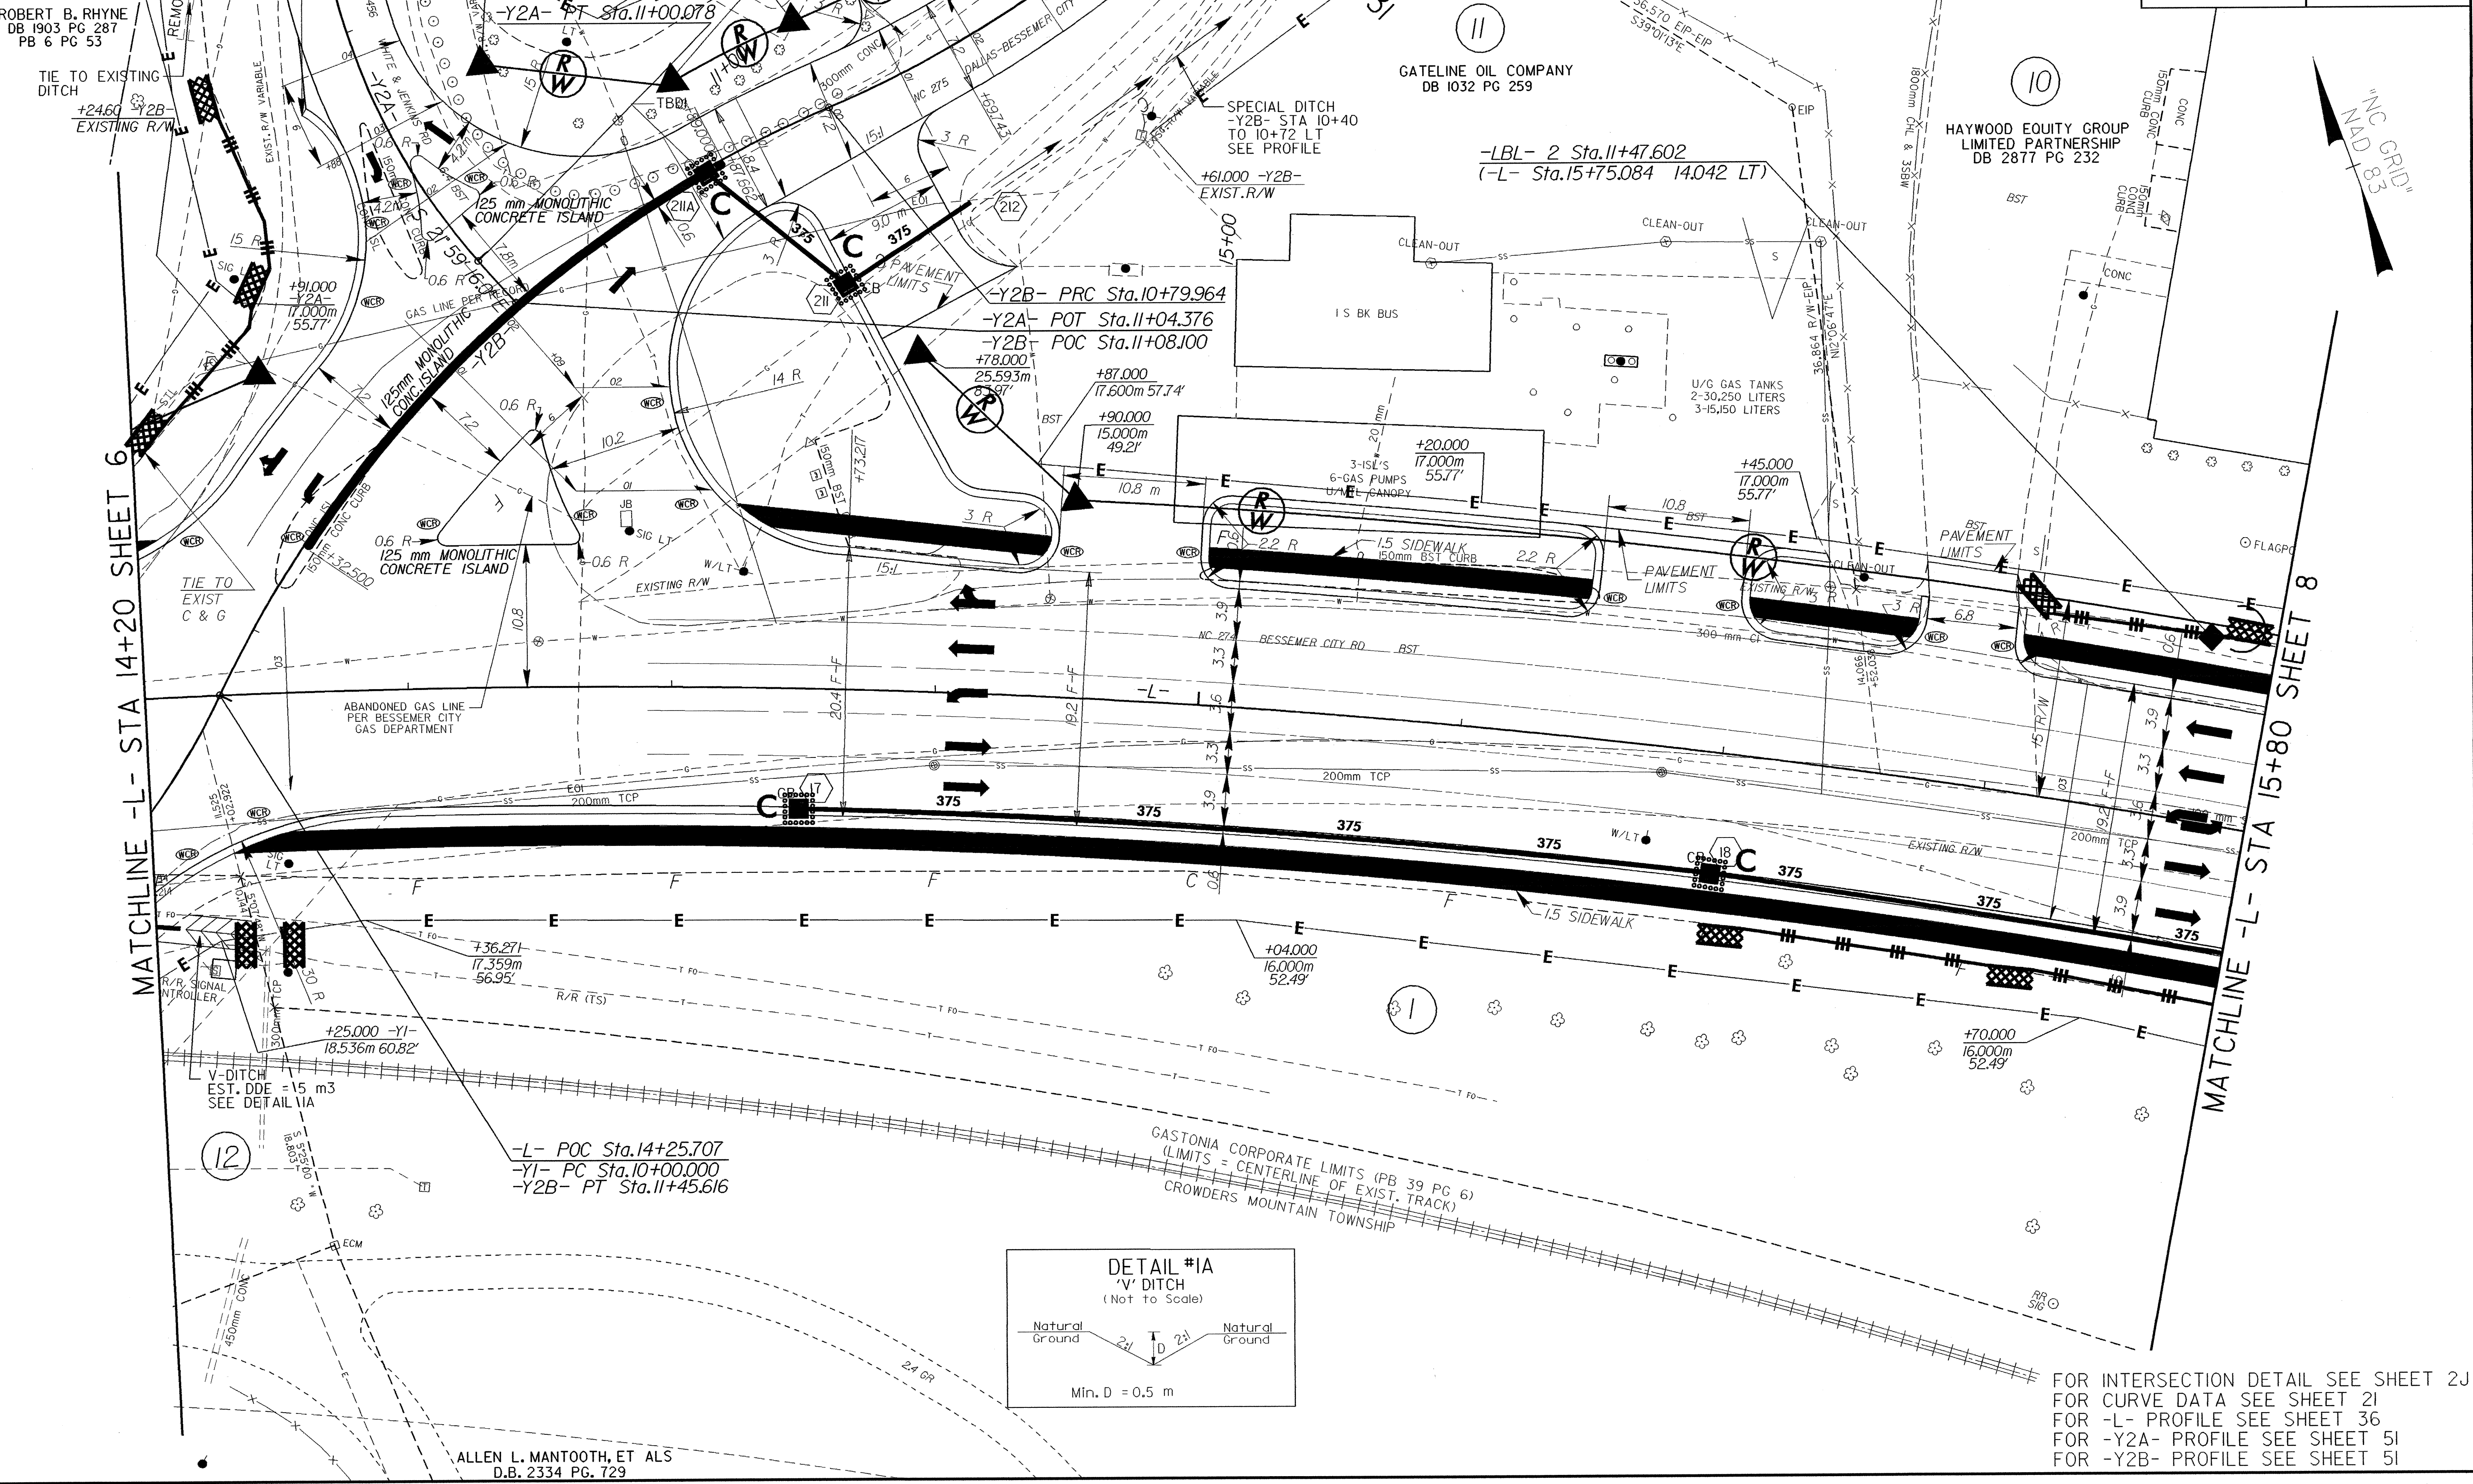

ALLEN L. MANTOOTH, ET ALS
D.B. 2334 PG. 729

FOR INTERSECTION DETAIL SEE SHEET 2J
FOR CURVE DATA SEE SHEET 2I
FOR -L- PROFILE SEE SHEET 36
FOR -Y2A- PROFILE SEE SHEET 5I
FOR -Y2B- PROFILE SEE SHEET 5I