


NOTE:
PLACE TEMPORARY ROCK SEDIMENT DAMS TYPE B
AND TEMPORARY ROCK SET CHECKS TYPE A AT
DRAINAGE OUTLETS.

CLEARING AND GRUBBING
BORDER CONTROL FOR
CONSTRUCTION SHEET 17

BEATY ENTERPRISES, LTD.
D.B. 270 PG. 347

ACME PROPERTIES LIMITED PARTNERSHIP
D.B. 243 PG. 330

	PROJECT REFERENCE NO.	SHEET NO.
	U-2408	EC-6/CONST. 0
	S.W. SHEET NO.	HYDRAULICS ENGINEER
	ROADWAY DESIGN ENGINEER	
CONSTR. REV.		
P.W. REV.		

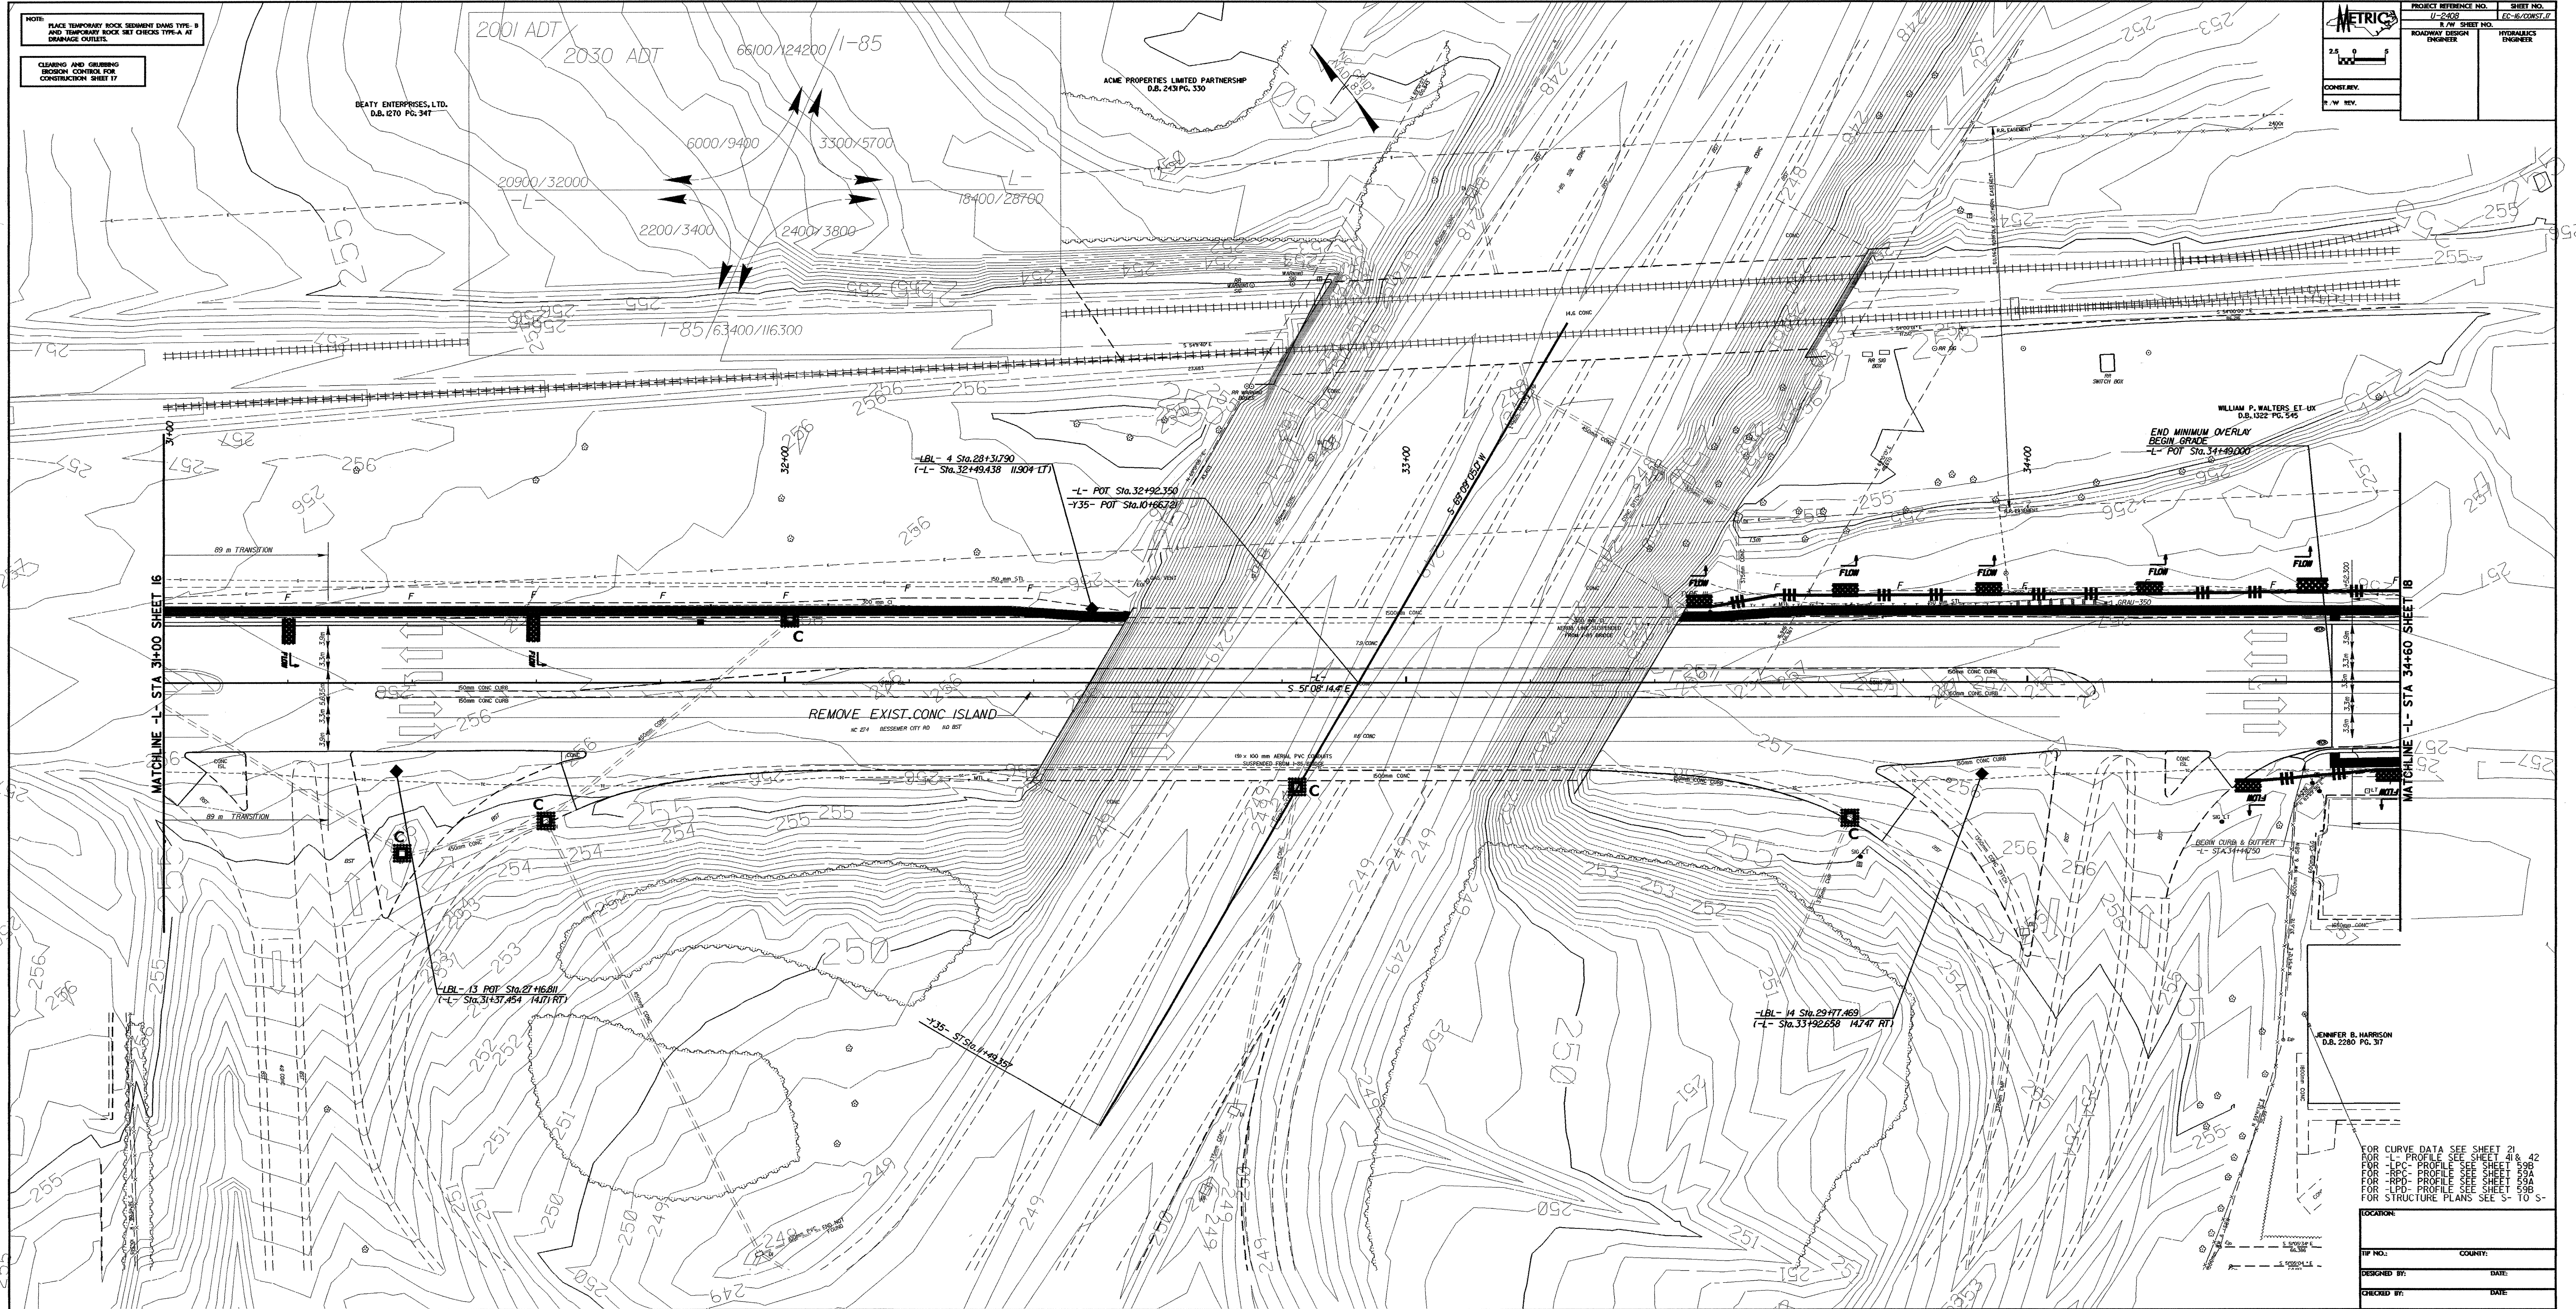

FOR CURVE DATA SEE SHEET 21
FOR -L- PROFILE SEE SHEET 41 & 42
FOR -LPC- PROFILE SEE SHEET 59B
FOR -RRC- PROFILE SEE SHEET 59A
FOR -RPD- PROFILE SEE SHEET 59A
FOR -LPD- PROFILE SEE SHEET 59B
FOR STRUCTURE PLANS SEE S-10-S

LOCATION:	
TIP NO.:	COUNTY:
DESIGNED BY:	DATE:
CHECKED BY:	DATE: