
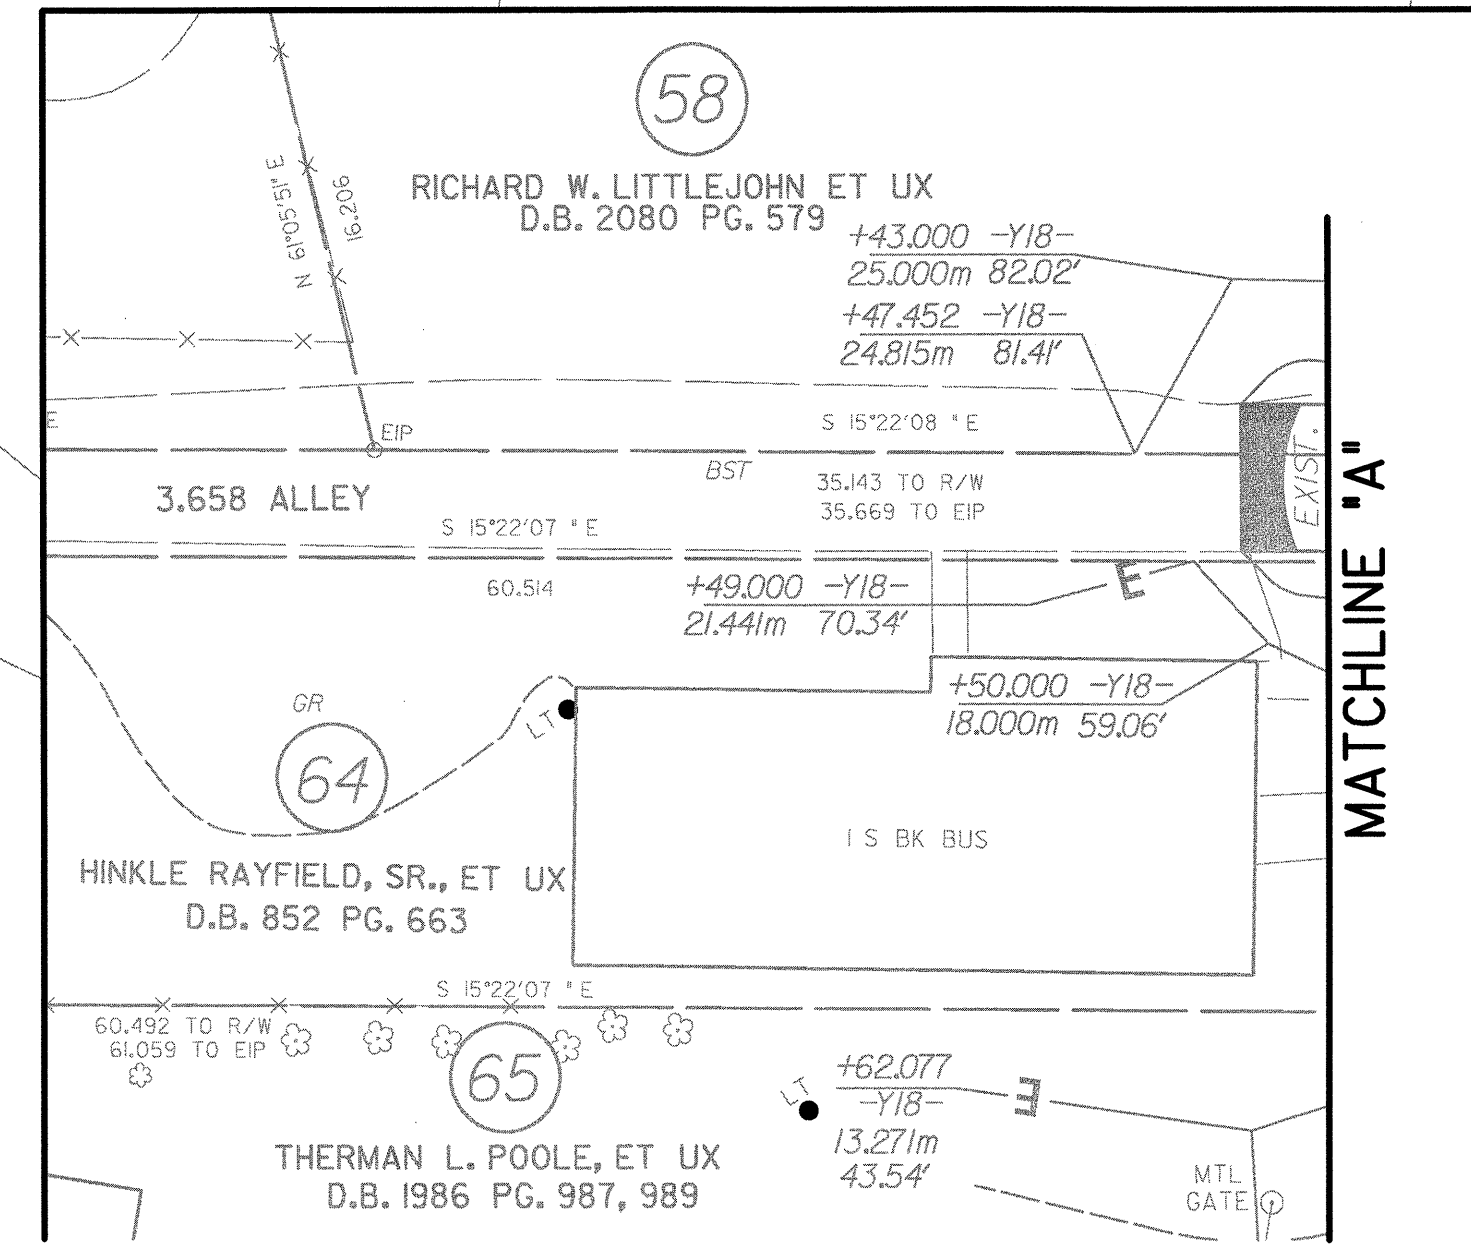


NOTE:
ALL PROPOSED UTILITY WORK
SHOWN ON THIS SHEET WILL
BE DONE BY OTHERS

UTILITIES BY OTHERS

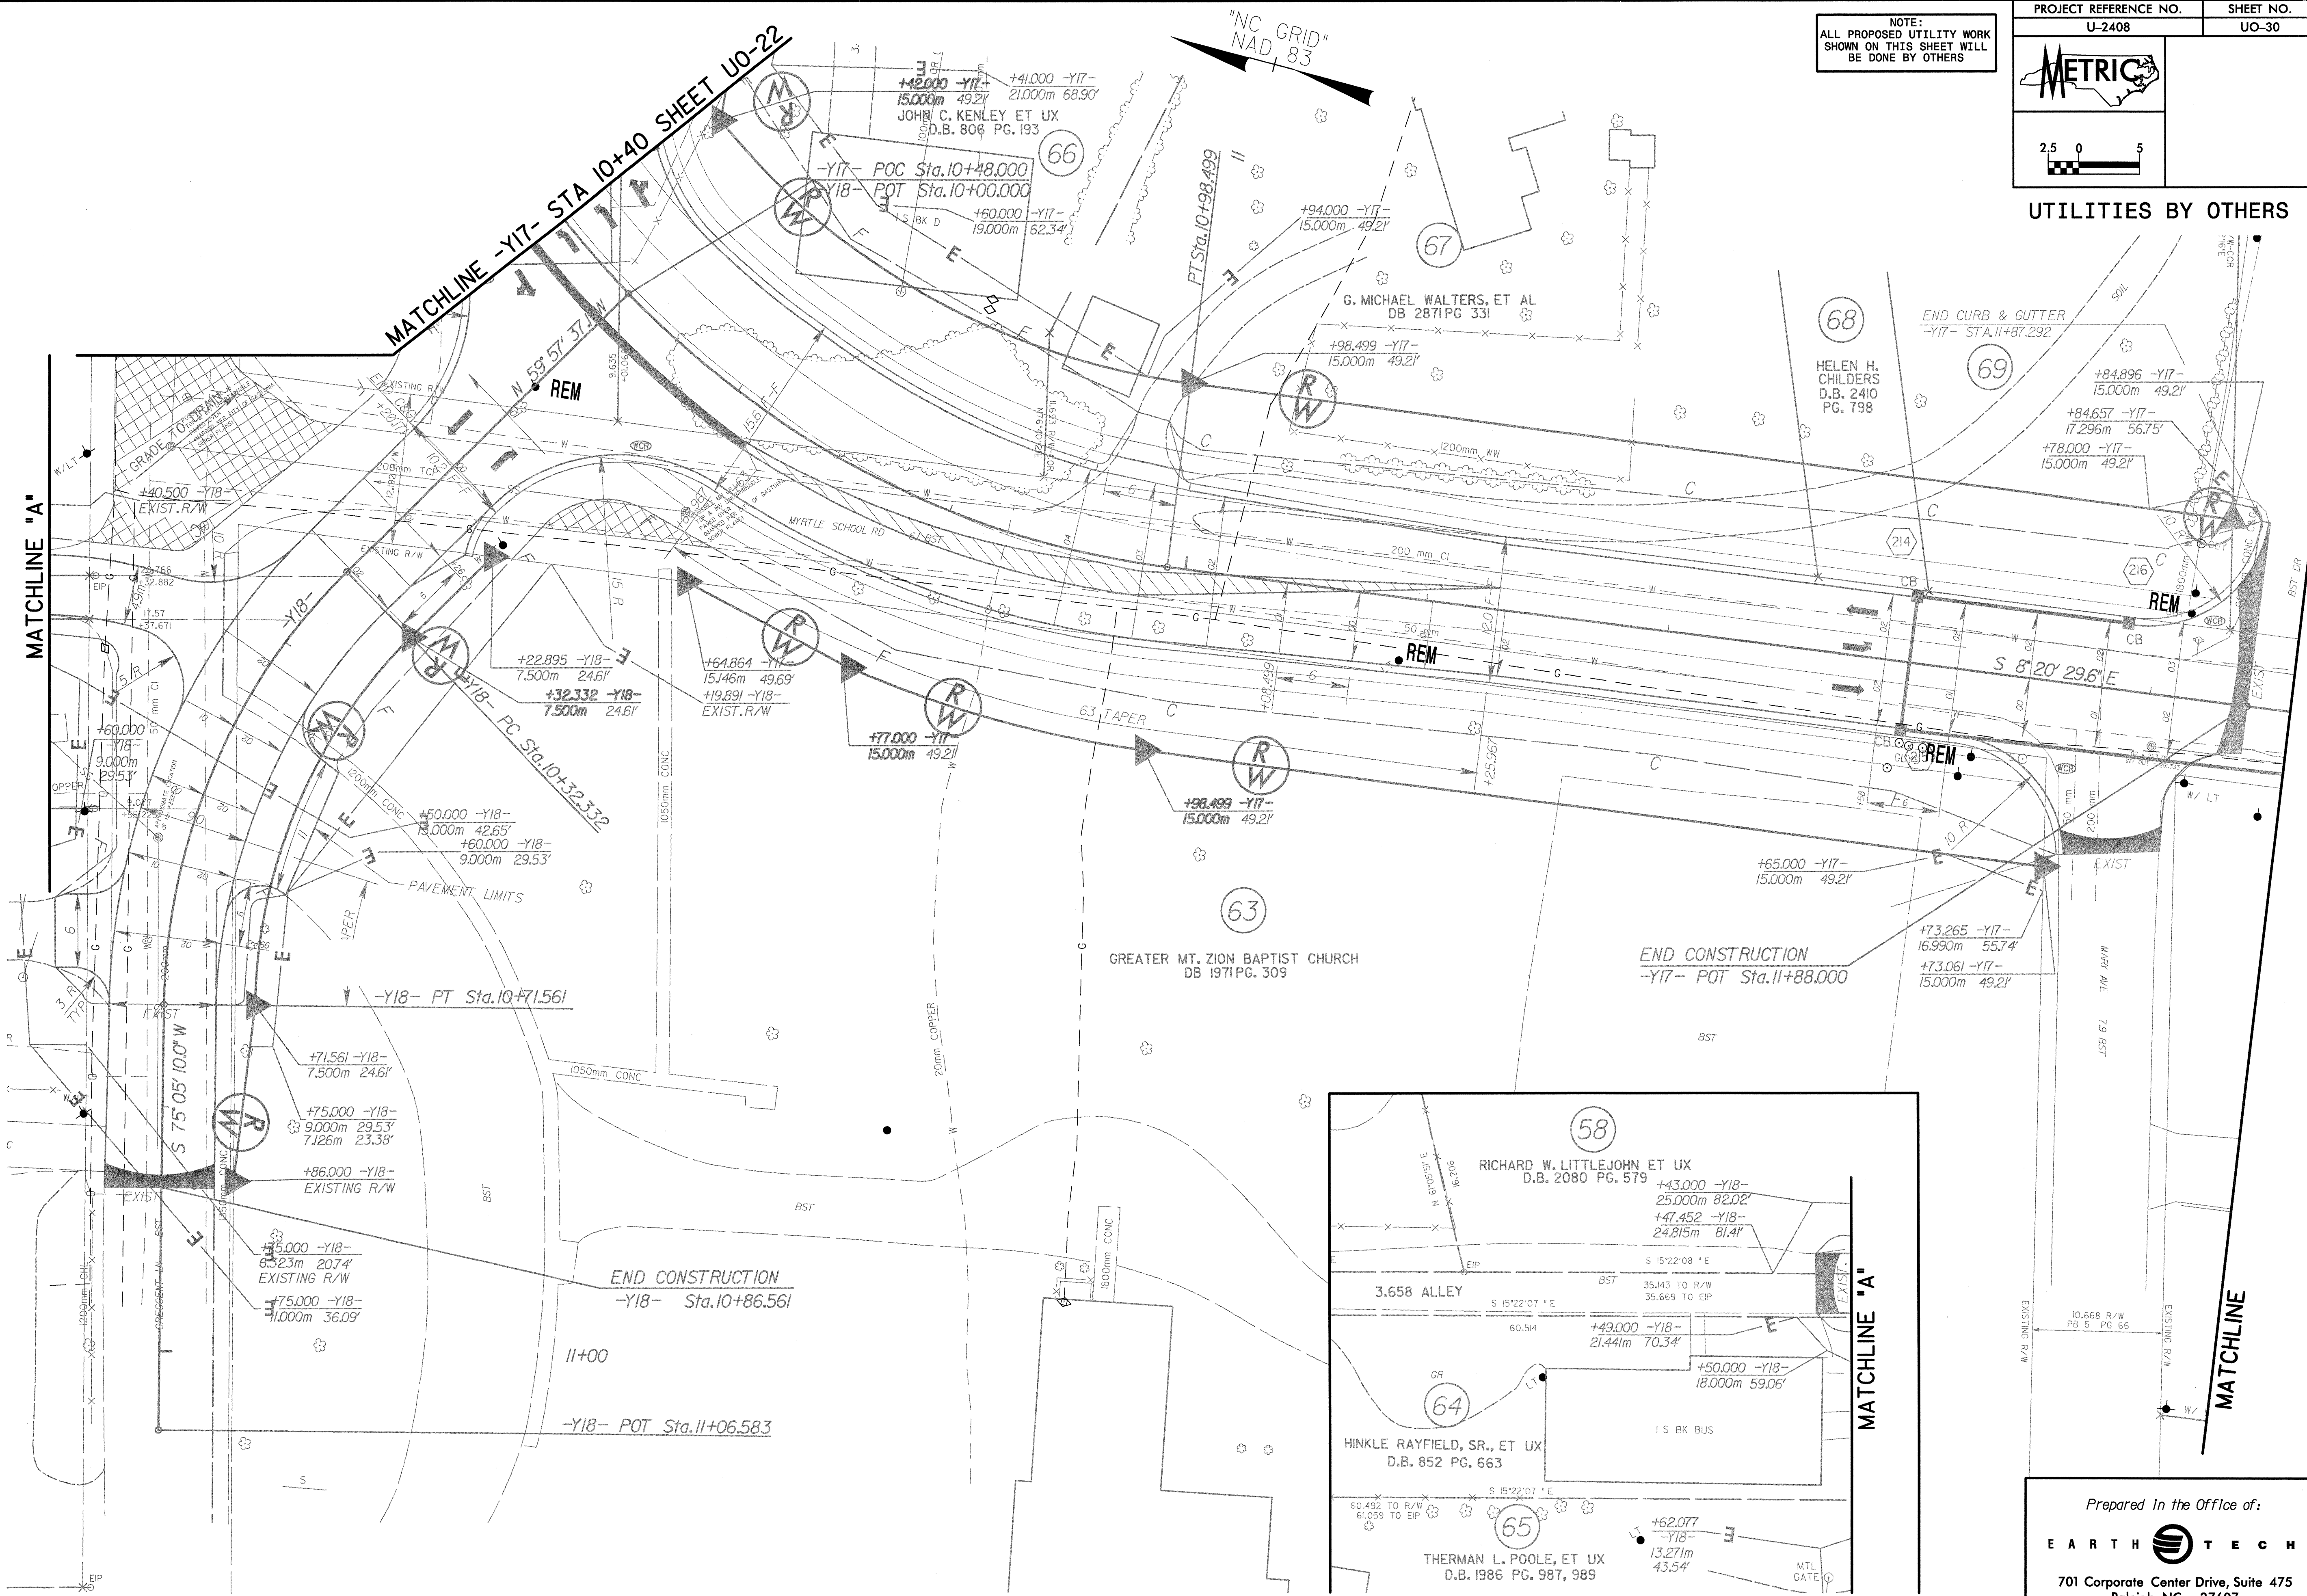

91768451roadway.dwg \u2408u30.psh
 07/17/2004 10:15:55 AM