



NOTE:  
ALL PROPOSED UTILITY WORK  
SHOWN ON THIS SHEET WILL  
BE DONE BY OTHERS

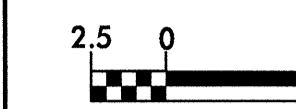

UTILITIES BY OTHERS

"NC GRID"  
NAD 83

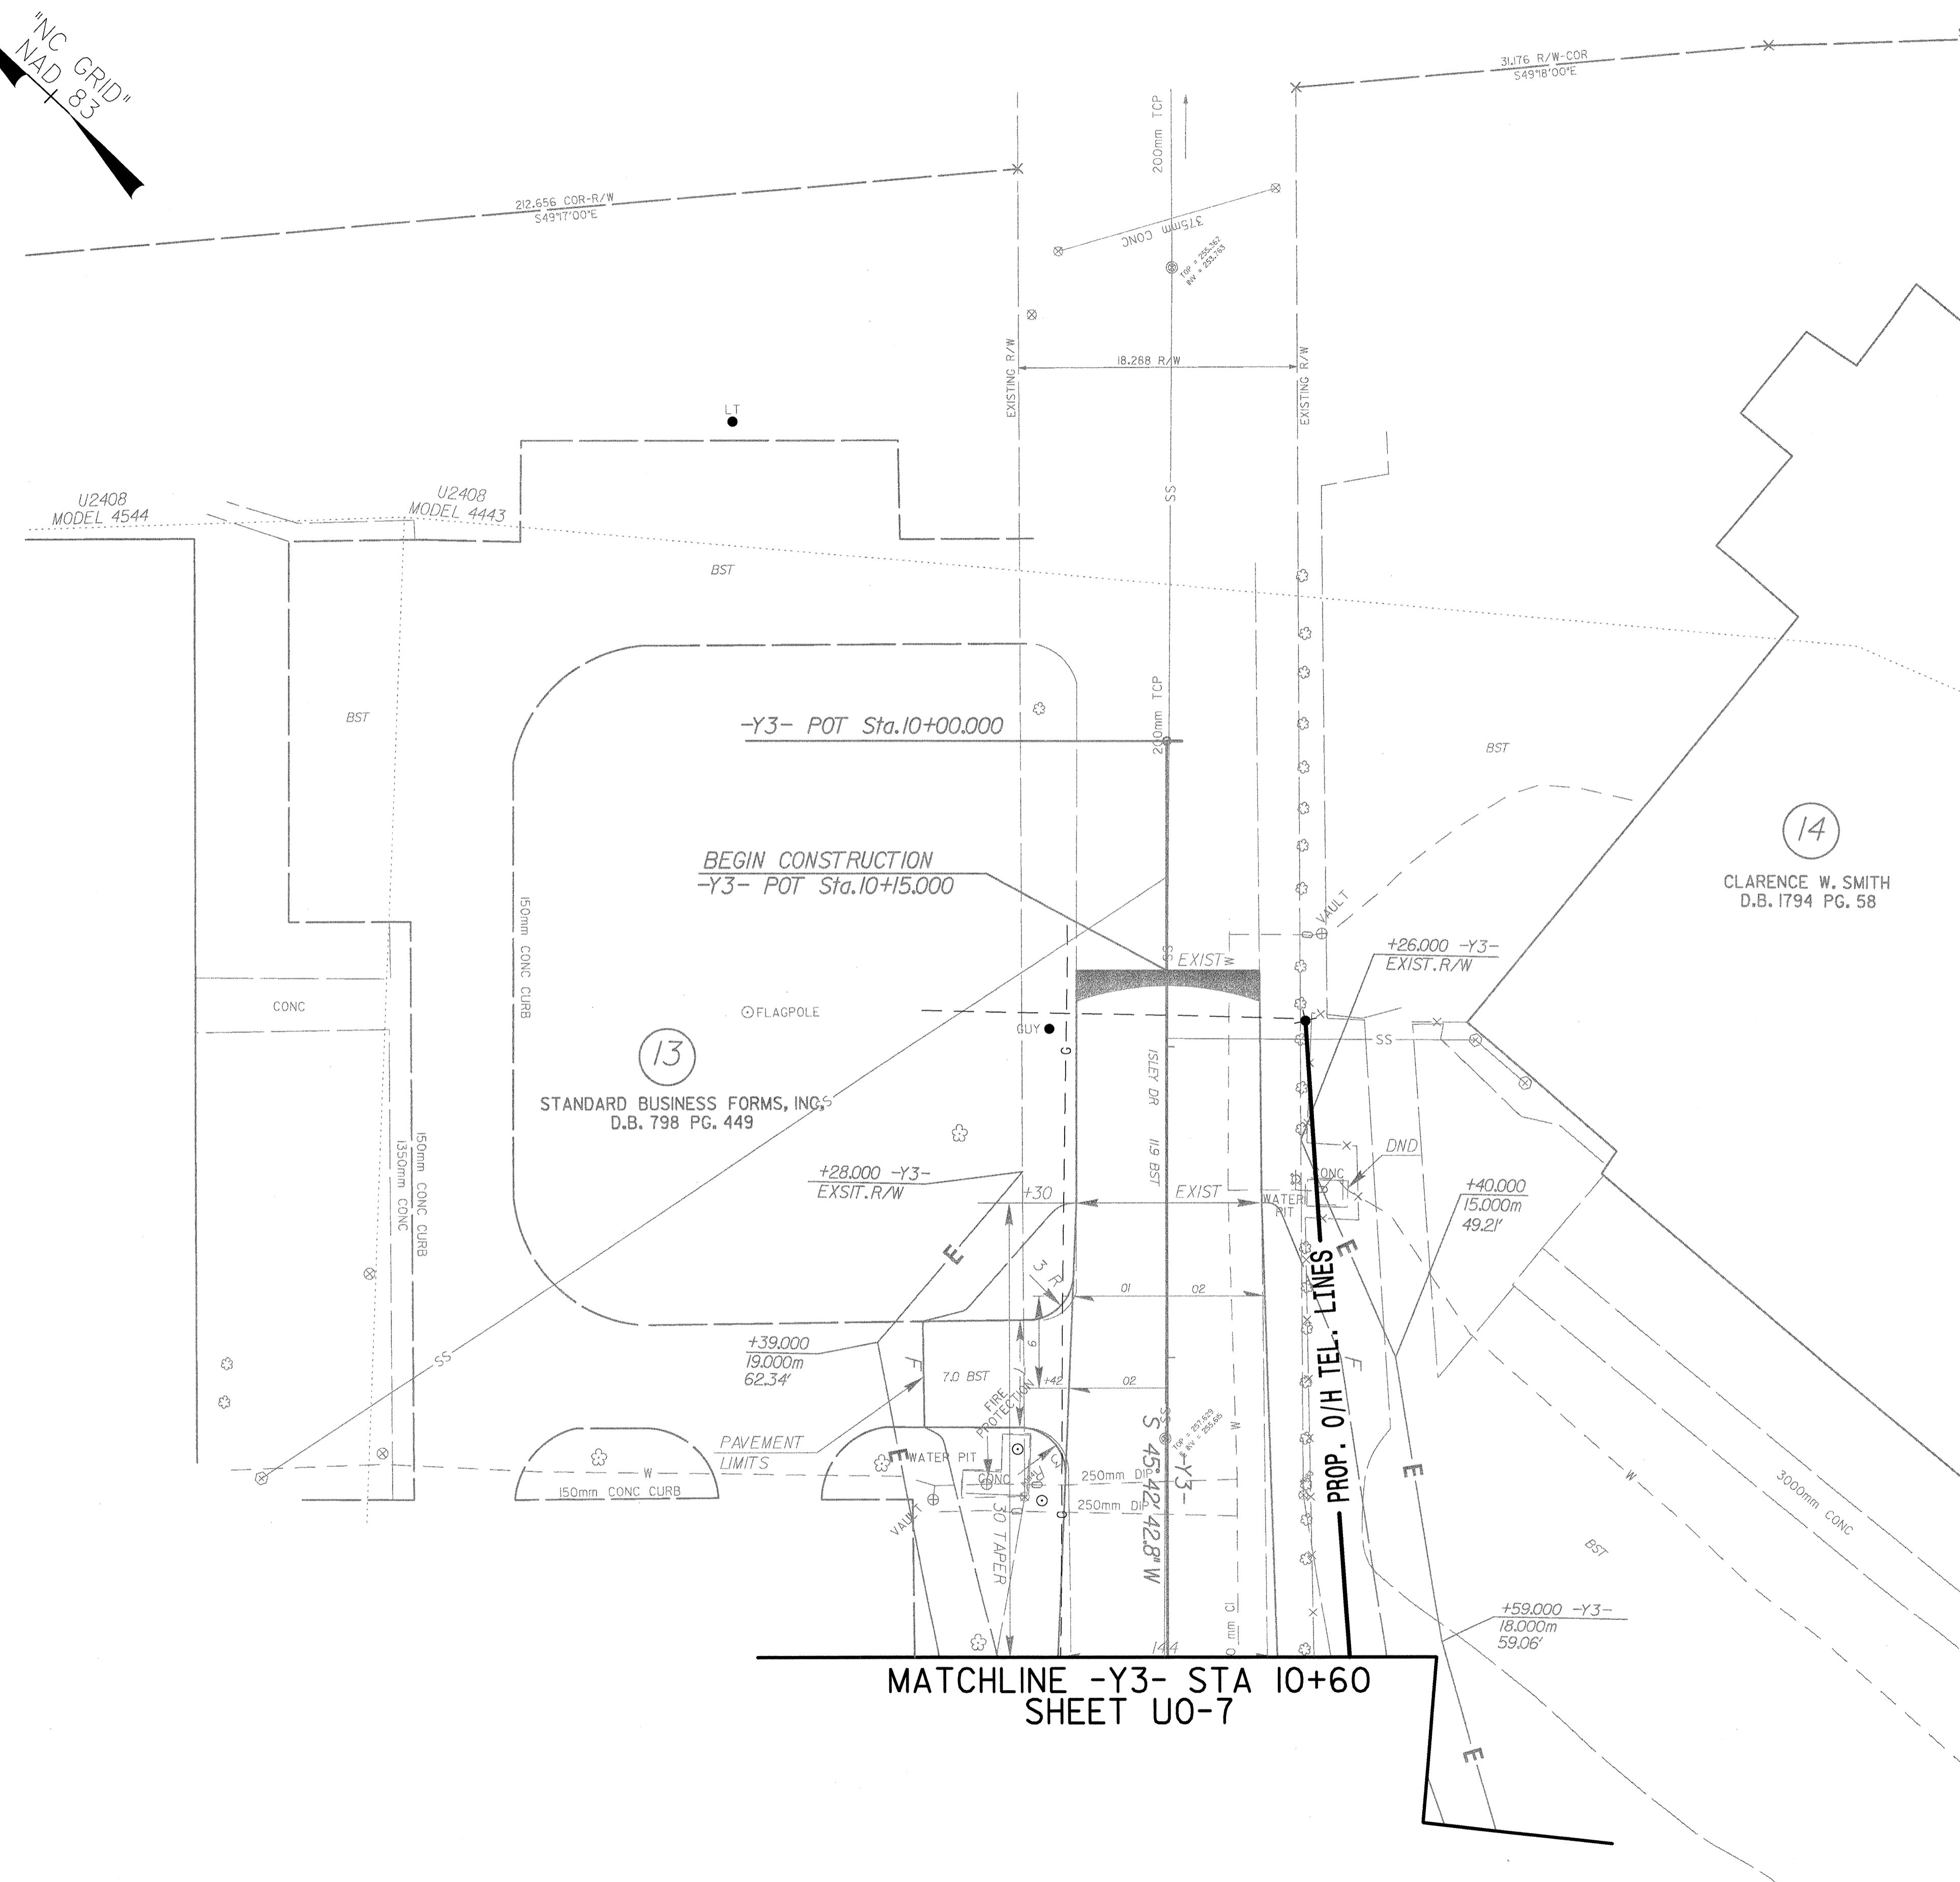

MATCHLINE -Y3- STA 10+60  
SHEET UO-7

C:\Users\jw\Documents\Projects\U-2408\UO-29.dwg

Prepared In the Office of:



701 Corporate Center Drive, Suite 475  
Raleigh, NC 27607  
(919) 854-6200 - (919) 854-6259(FAX)