
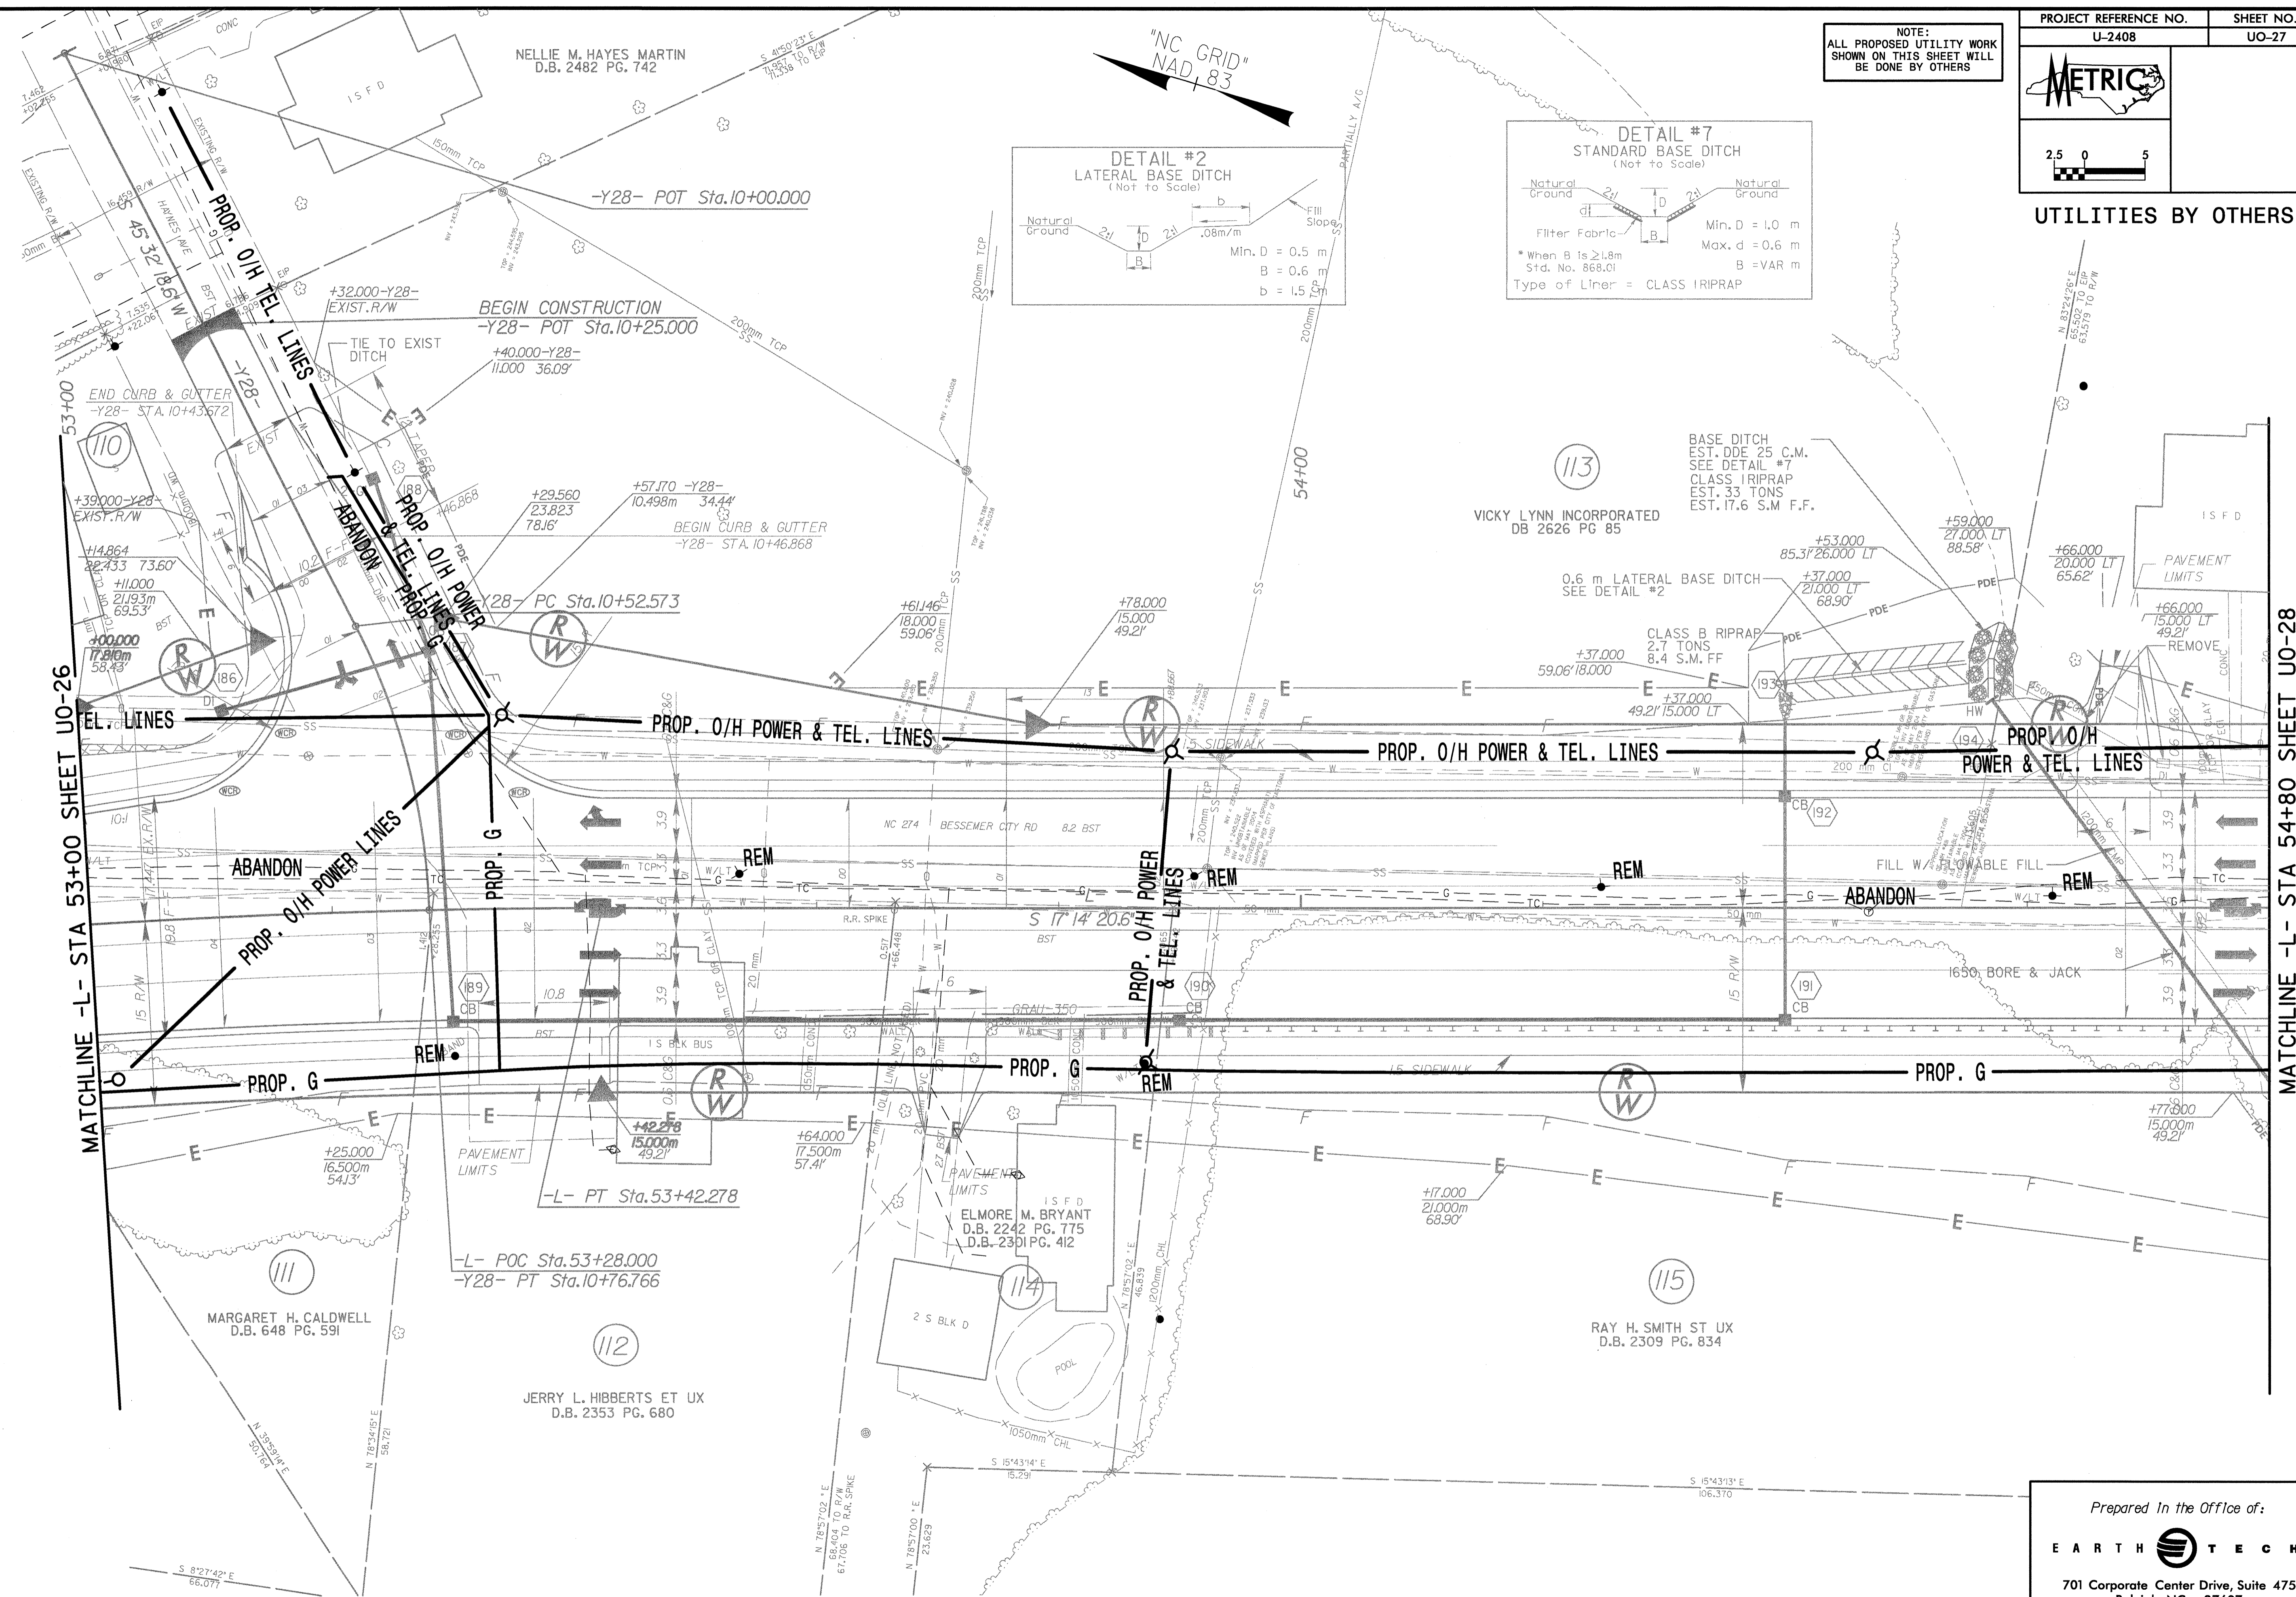
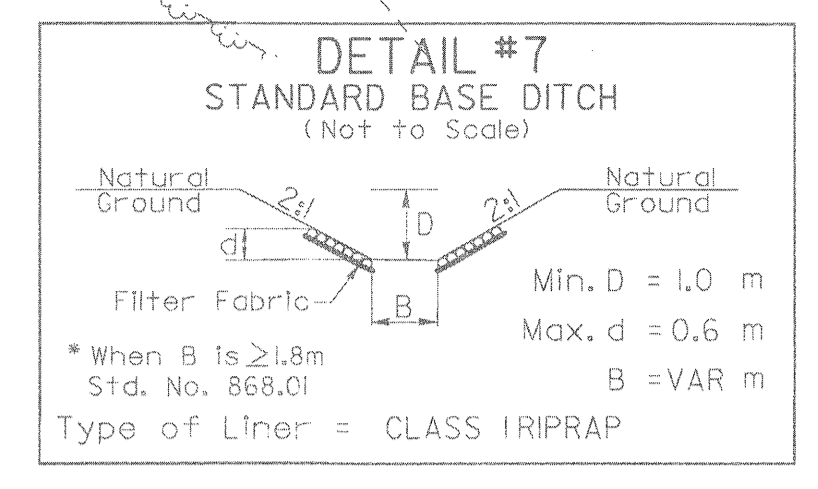


NOTE:
ALL PROPOSED UTILITY WORK
SHOWN ON THIS SHEET WILL
BE DONE BY OTHERS

UTILITIES BY OTHERS

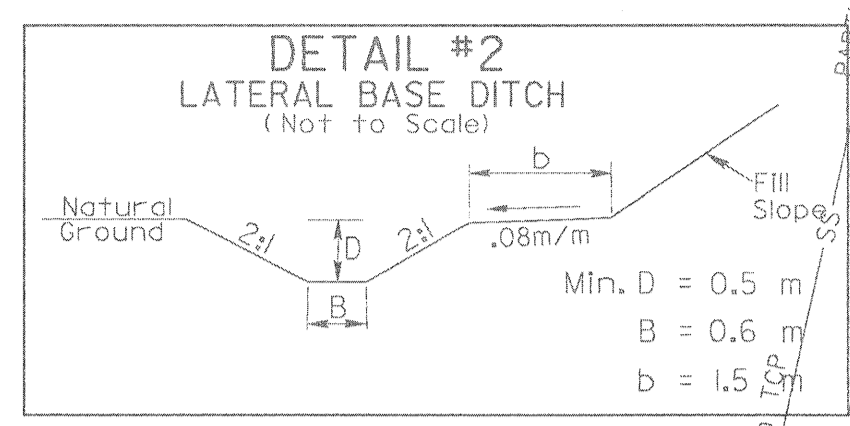

MATCHLINE -L- STA 53+00 SHEET UO-26

MATCHLINE -L- STA 54+80 SHEET UO-28

63\T68451\roadway\p\p\U-2408\UO27.dgn
01/17/2004 10:02:05 AM