
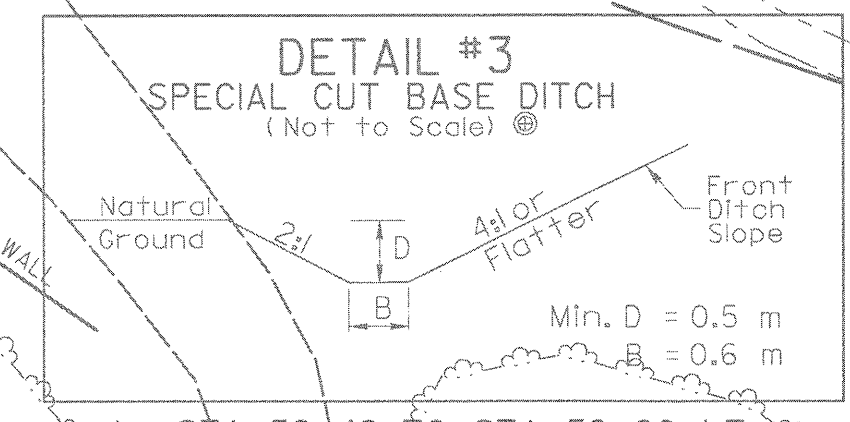
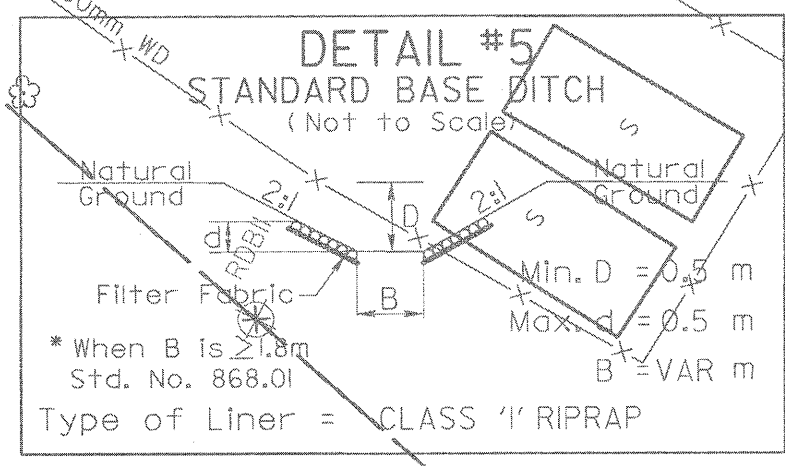


NOTE:
ALL PROPOSED UTILITY WORK
SHOWN ON THIS SHEET WILL
BE DONE BY OTHERS

UTILITIES BY OTHERS

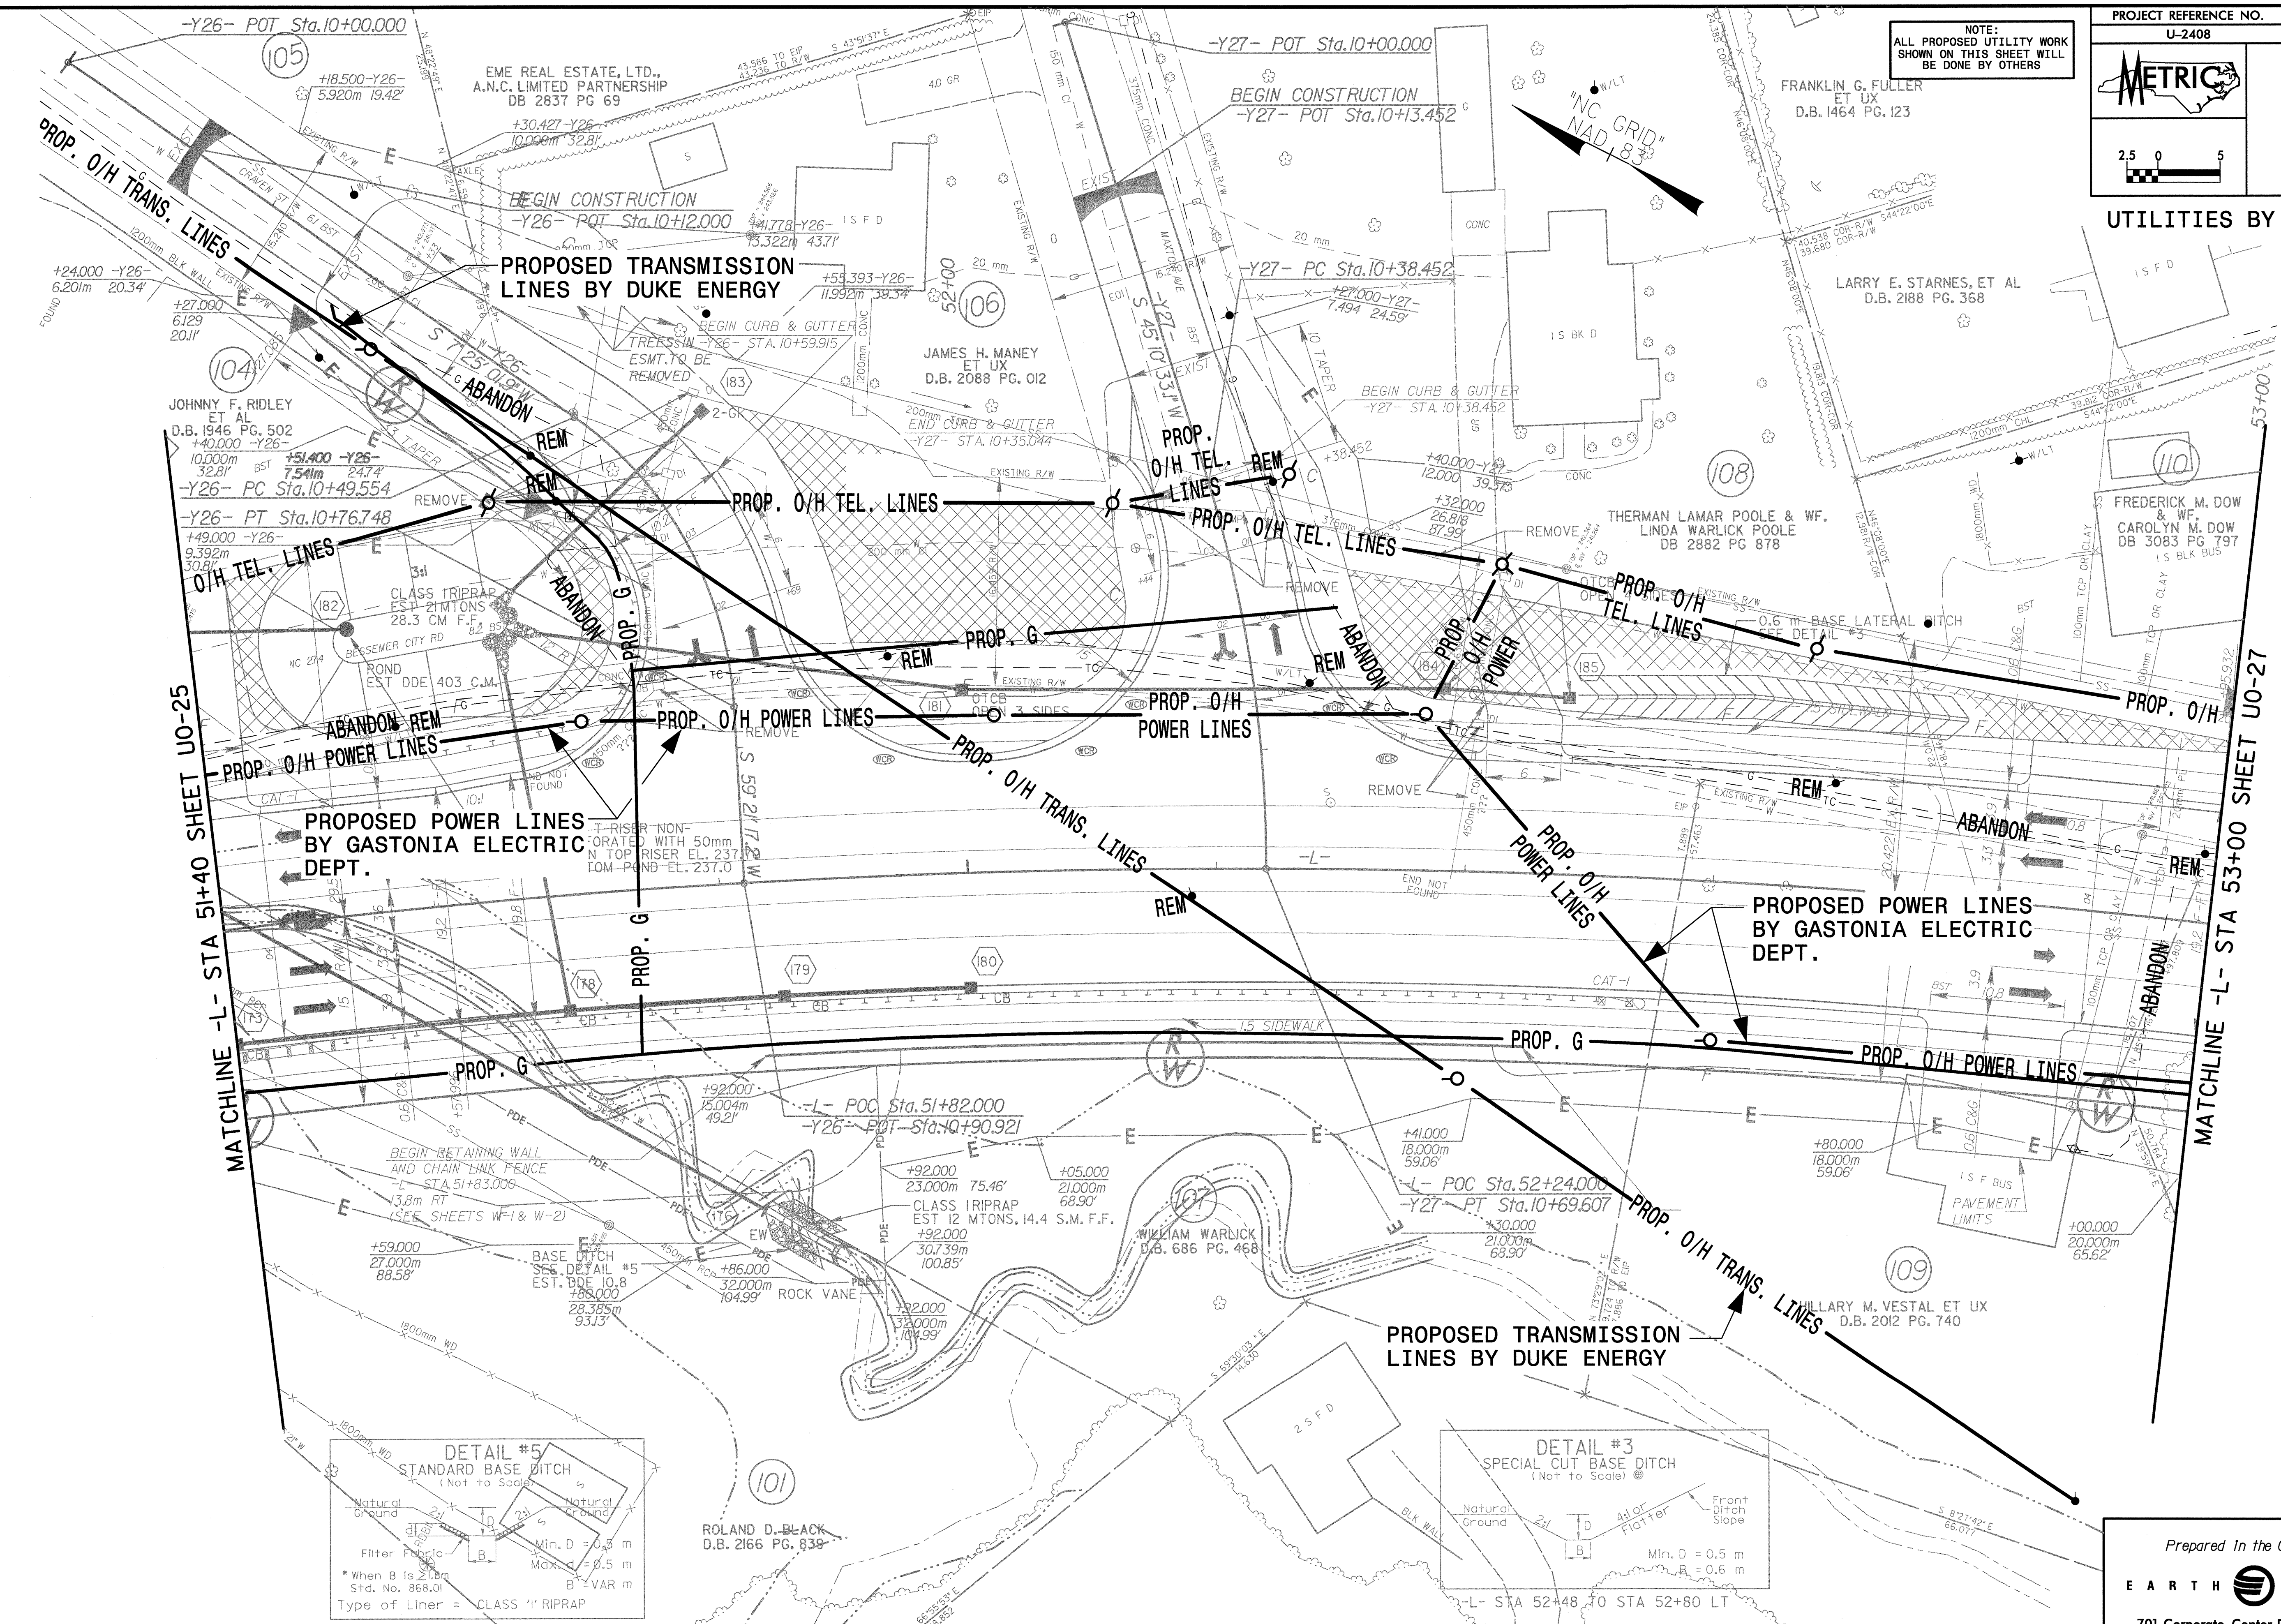

S:\76645\roadway\proj\12\2408\26.dwg 11:45 AM