
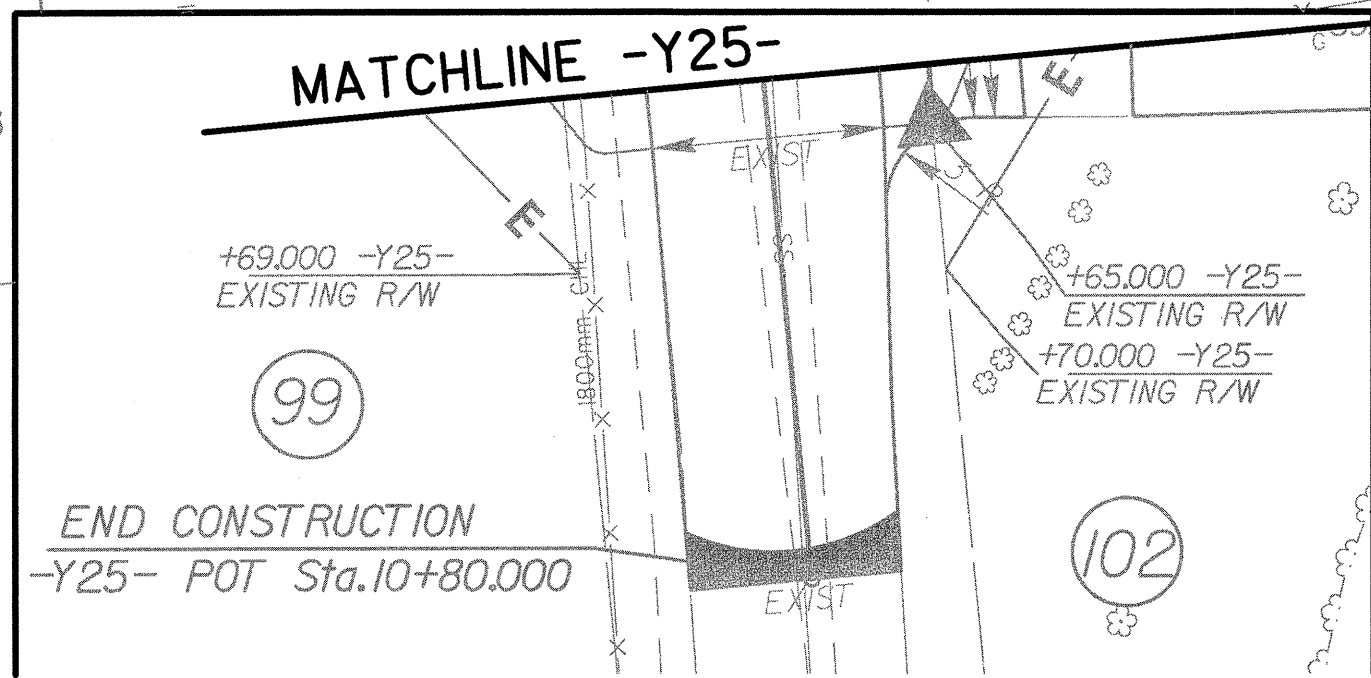


NOTE:
ALL PROPOSED UTILITY WORK
SHOWN ON THIS SHEET WILL
BE DONE BY OTHERS

UTILITIES BY OTHERS

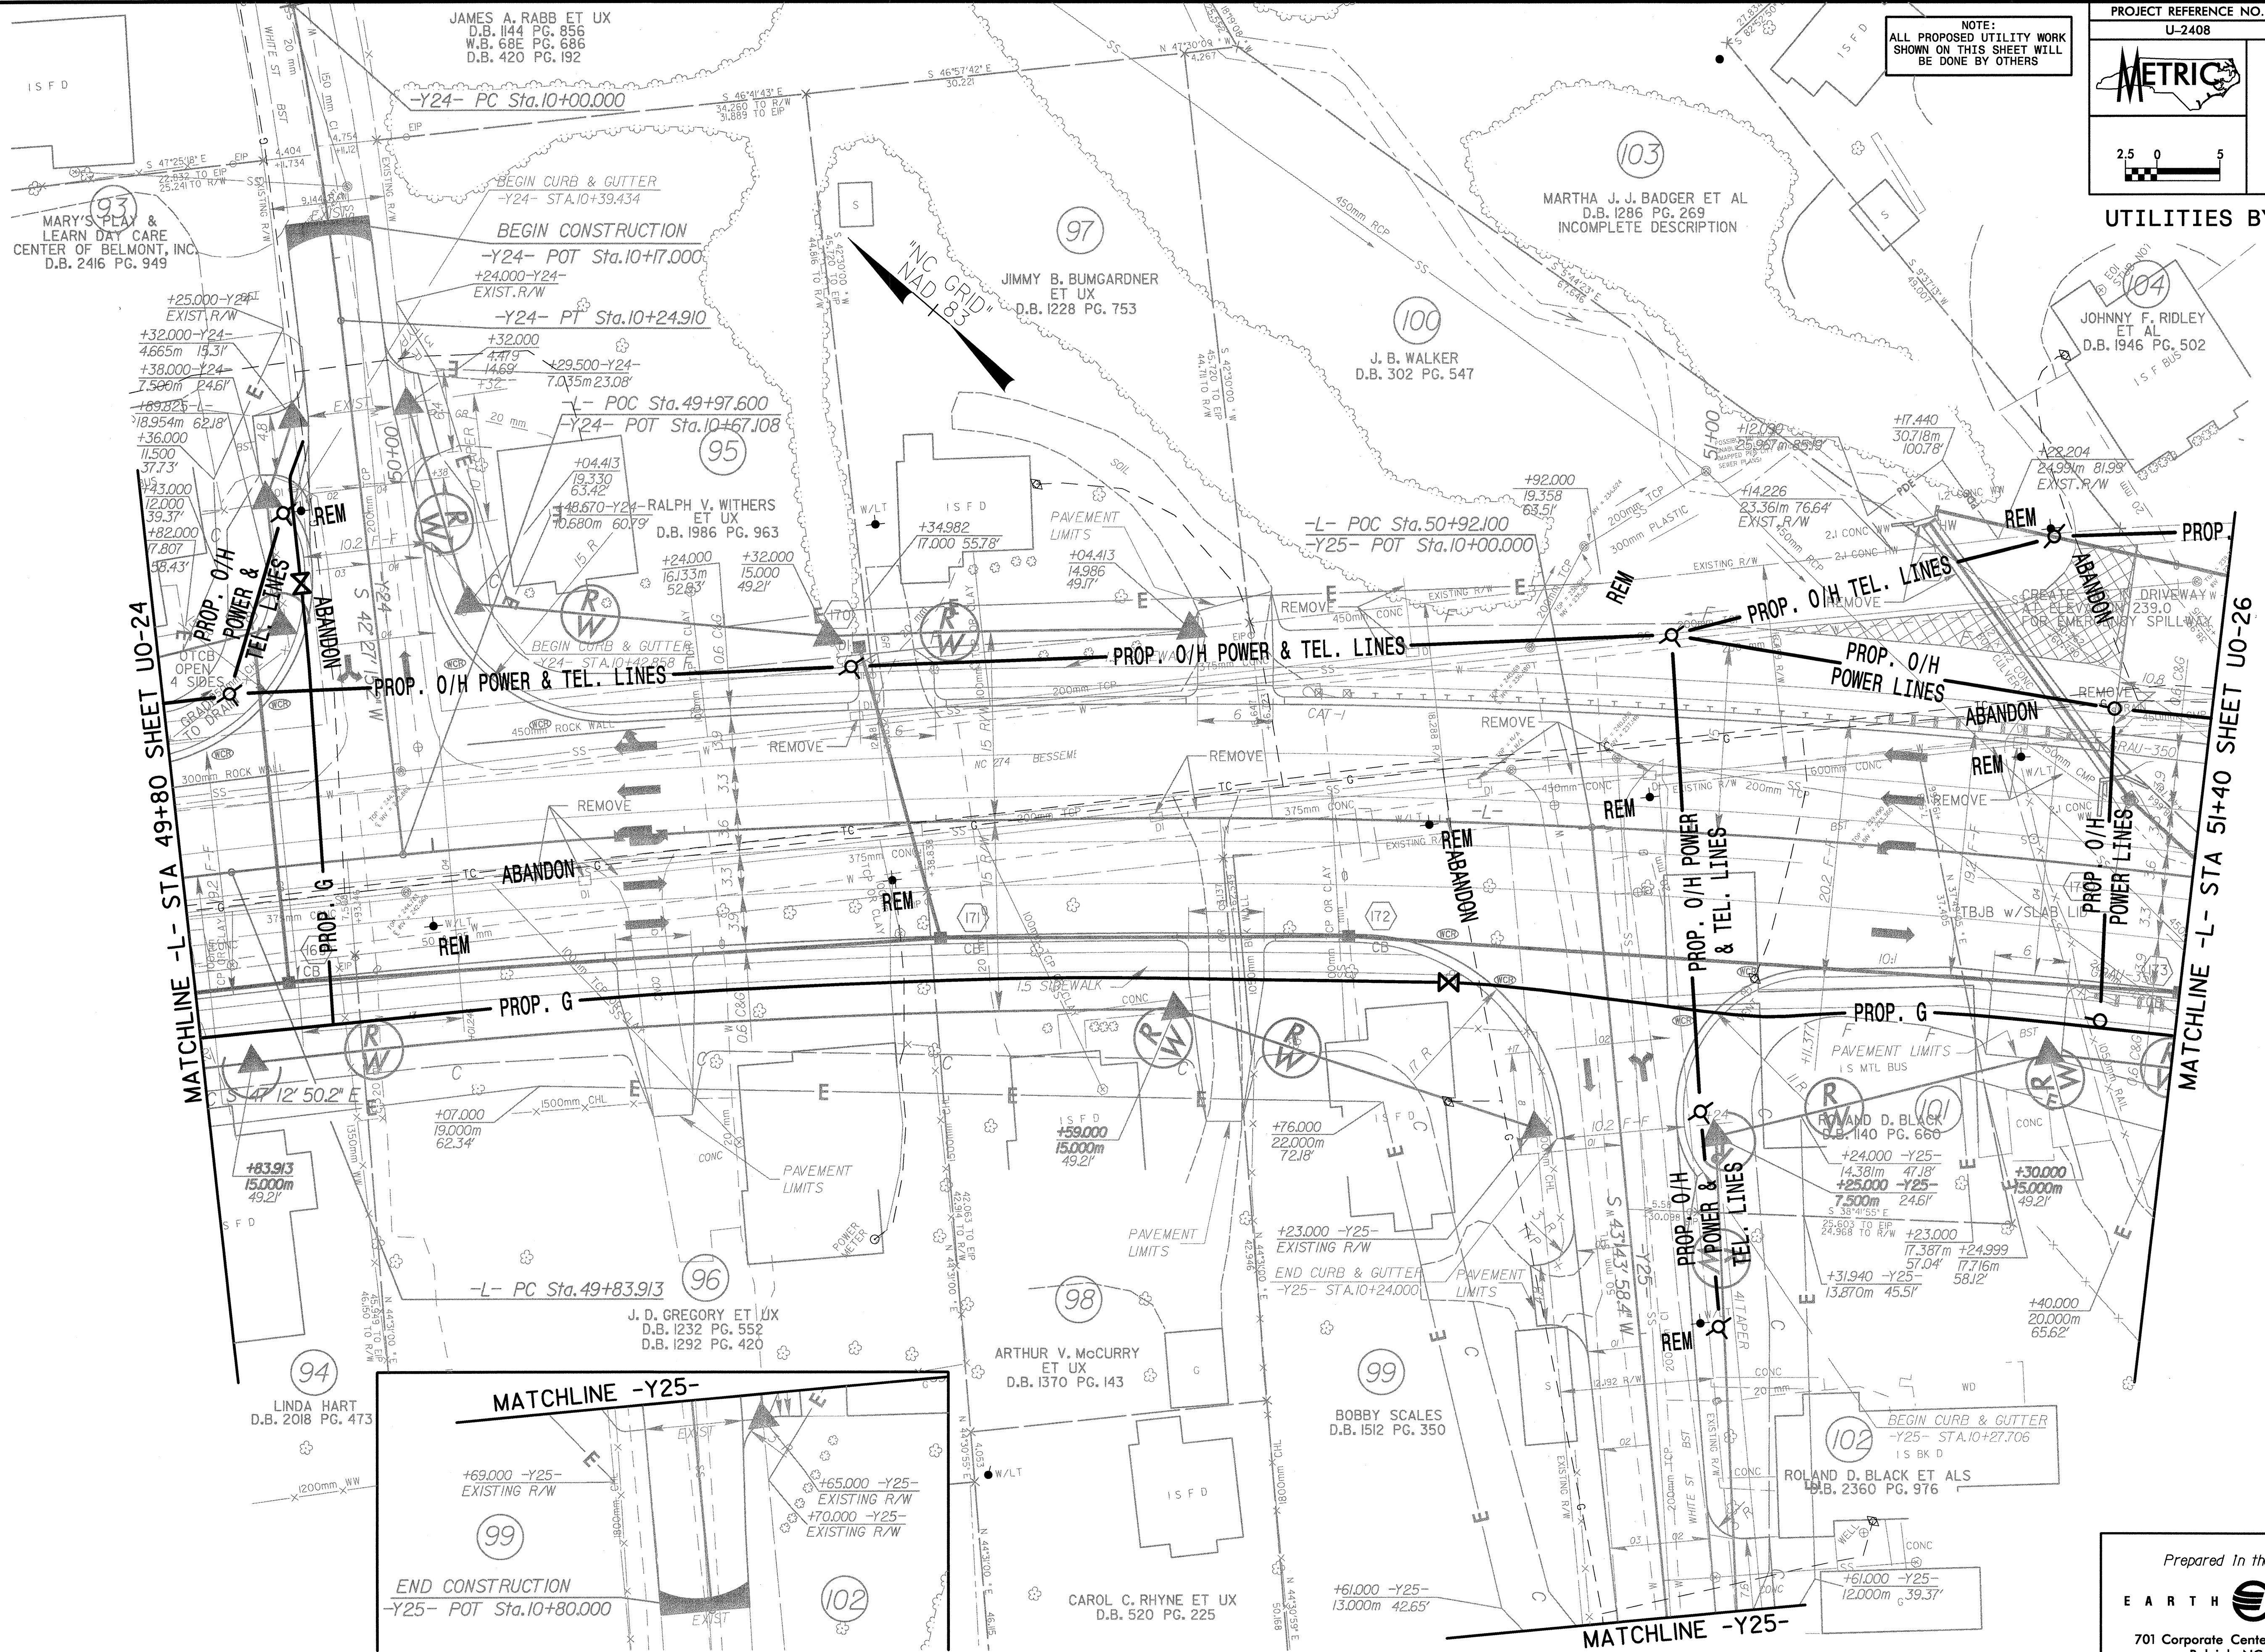

65769451-podway\p08\100220.uo25.psh
05/17/2004 10:02:20 AM