


UTILITIES BY OTHERS

NOTE:
ALL PROPOSED UTILITY WORK
SHOWN ON THIS SHEET WILL
BE DONE BY OTHERS

"NC GRID" NAD 83
CAROL F. BRYANT
D.B. 1350 PG. 287

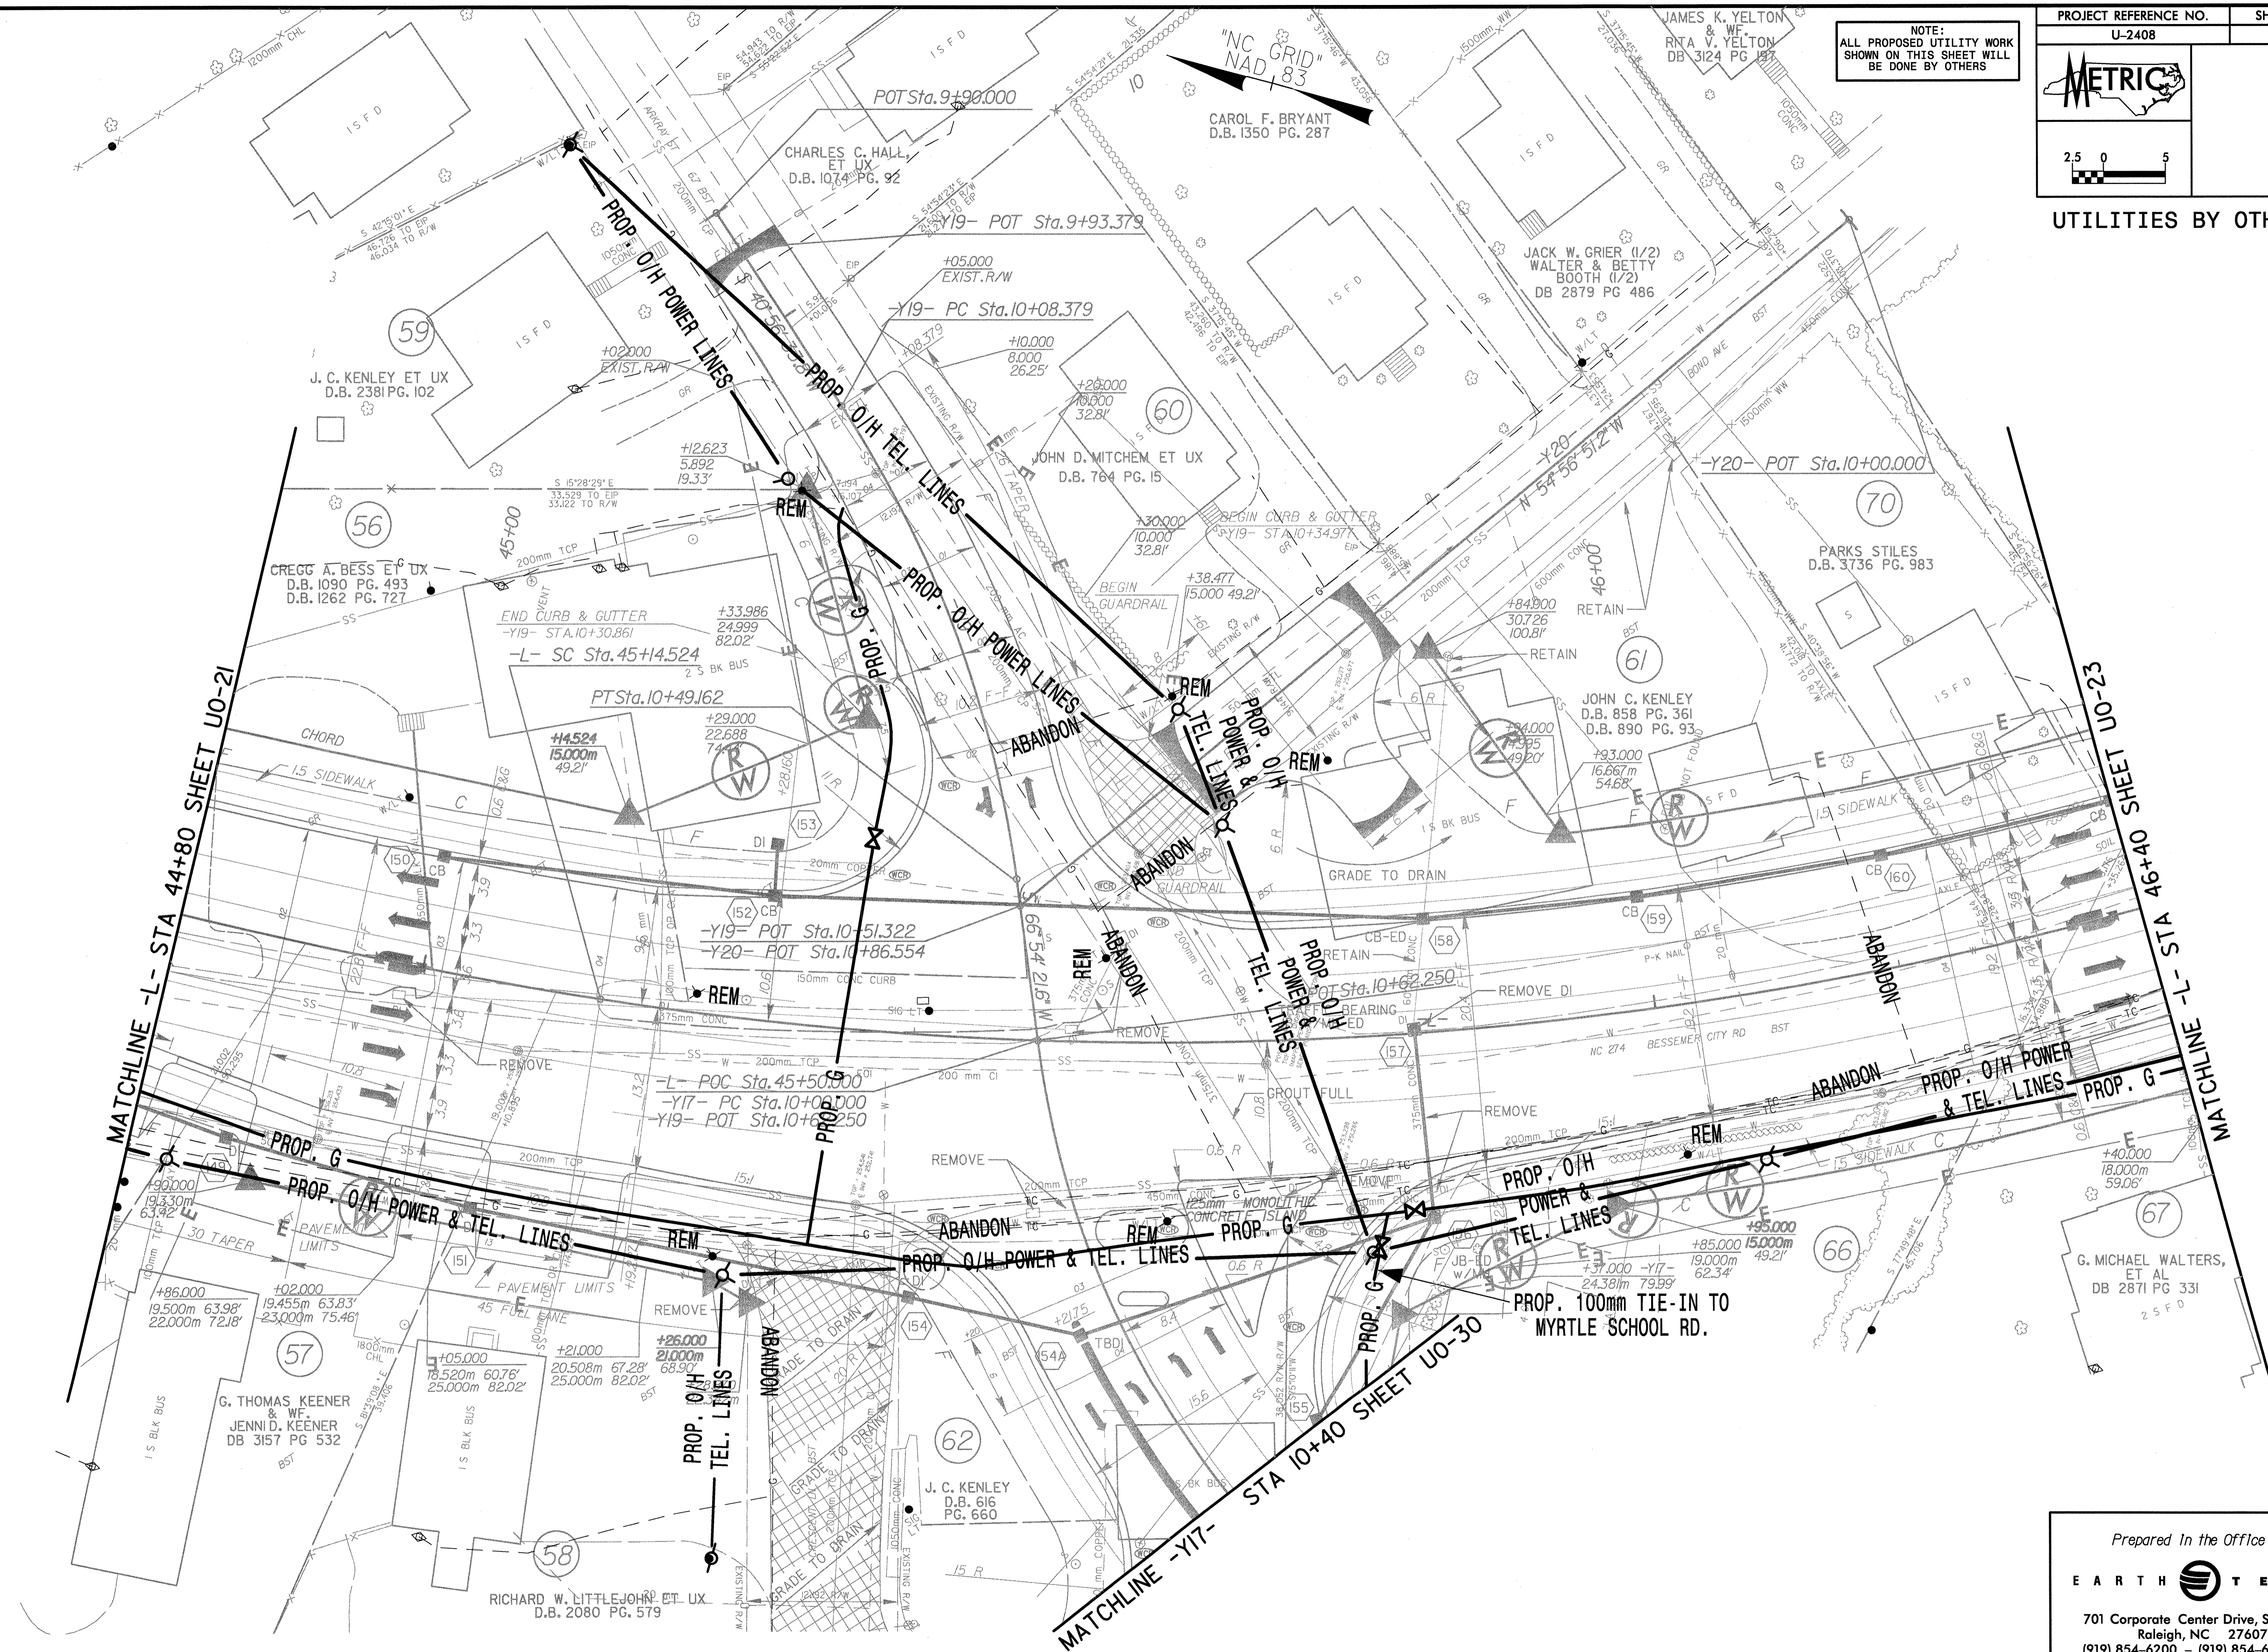

6/17/2004 9:57:17 AM C:\p01\2408\UO22.dwg