
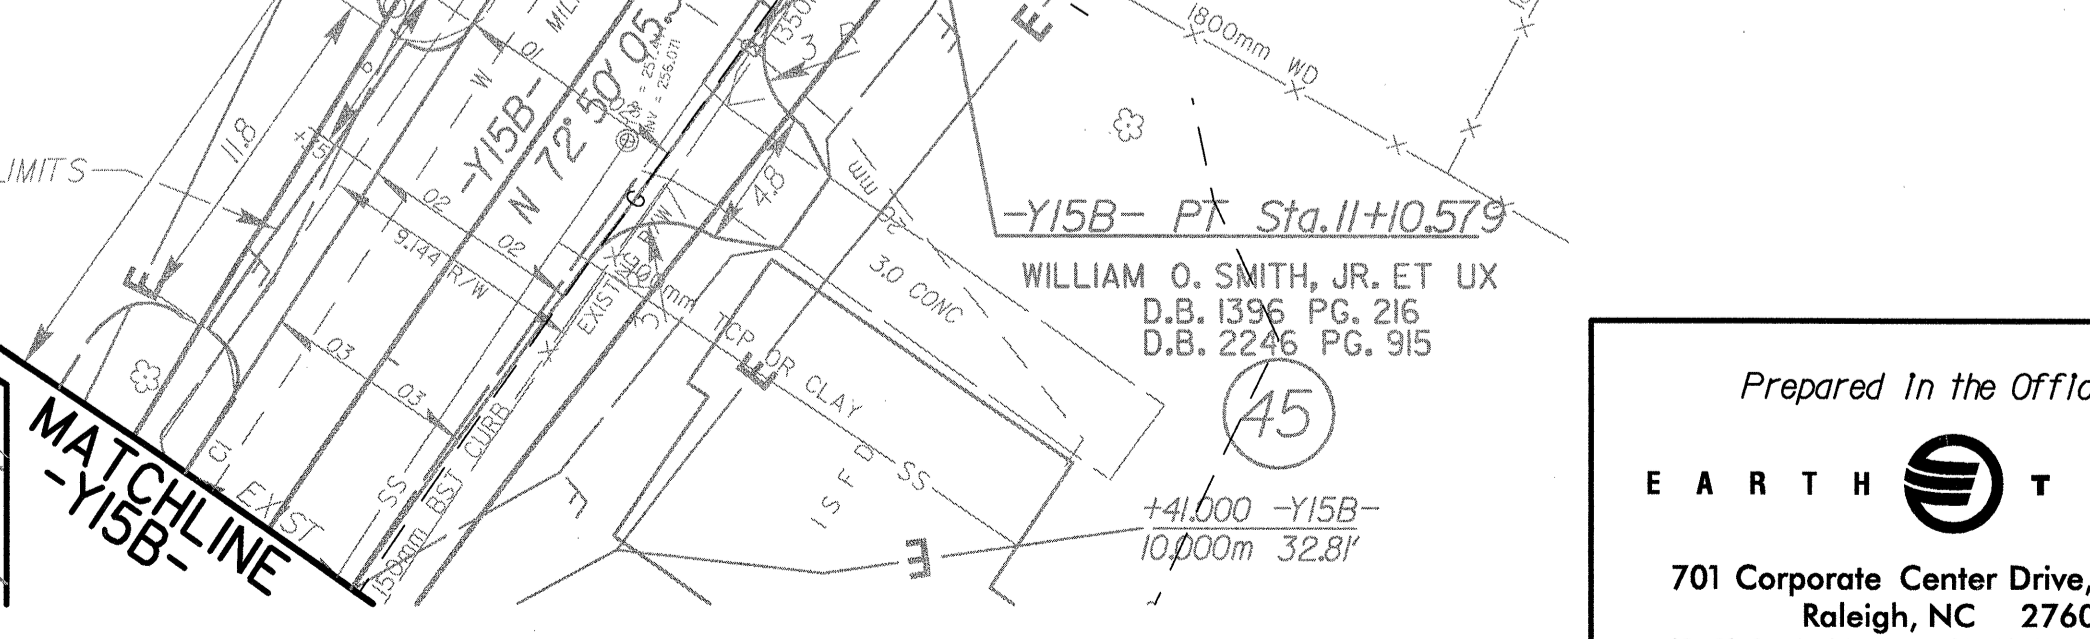
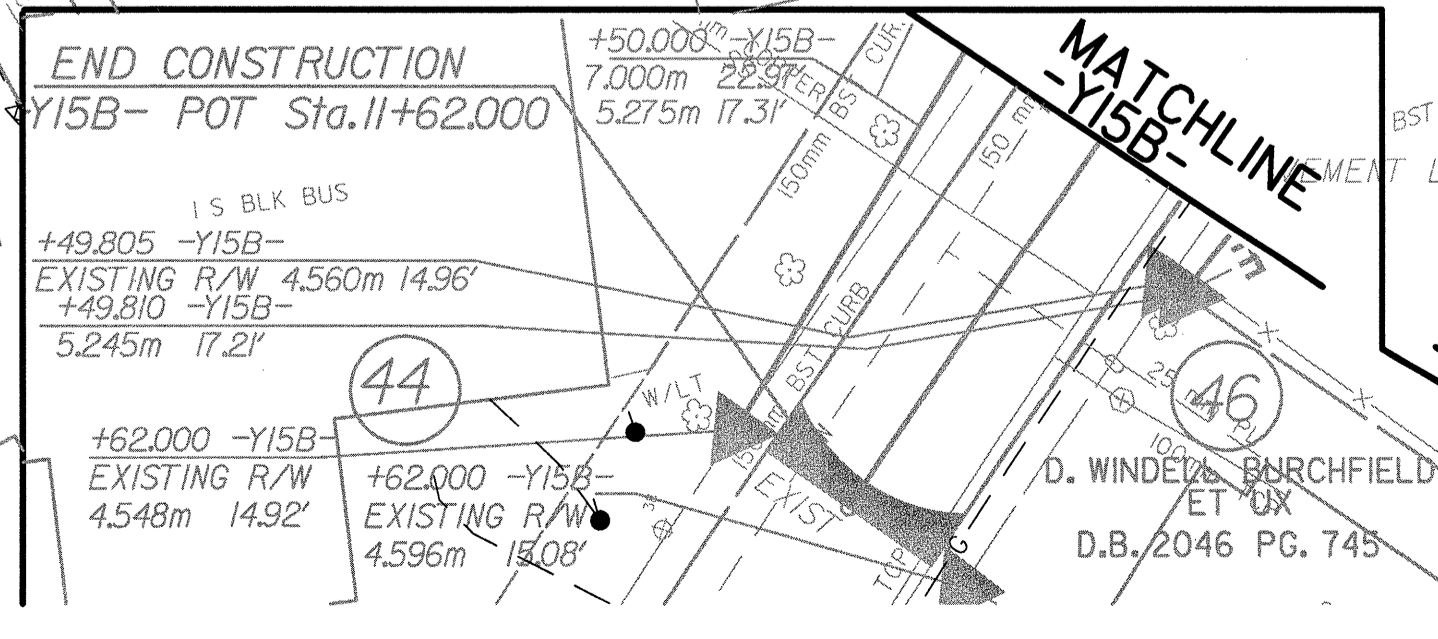
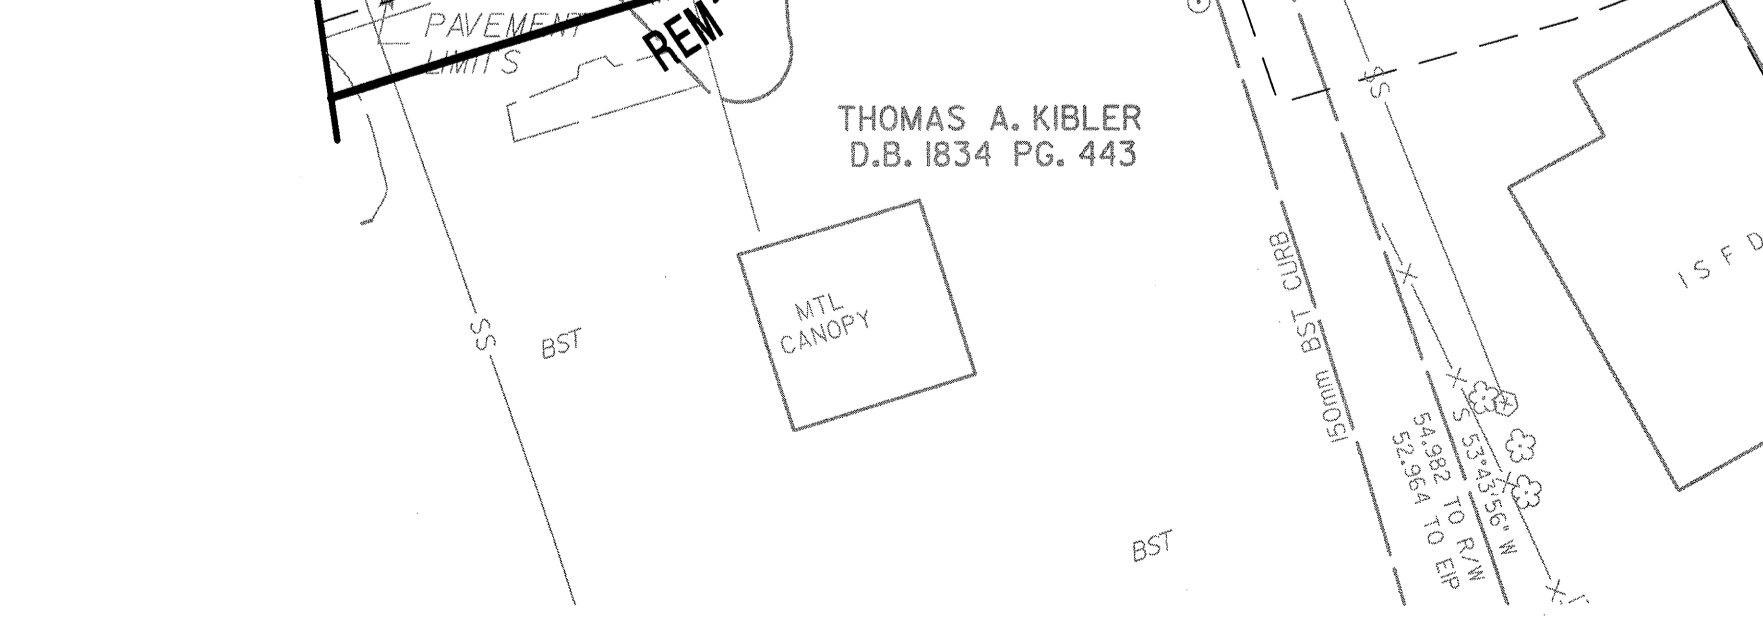
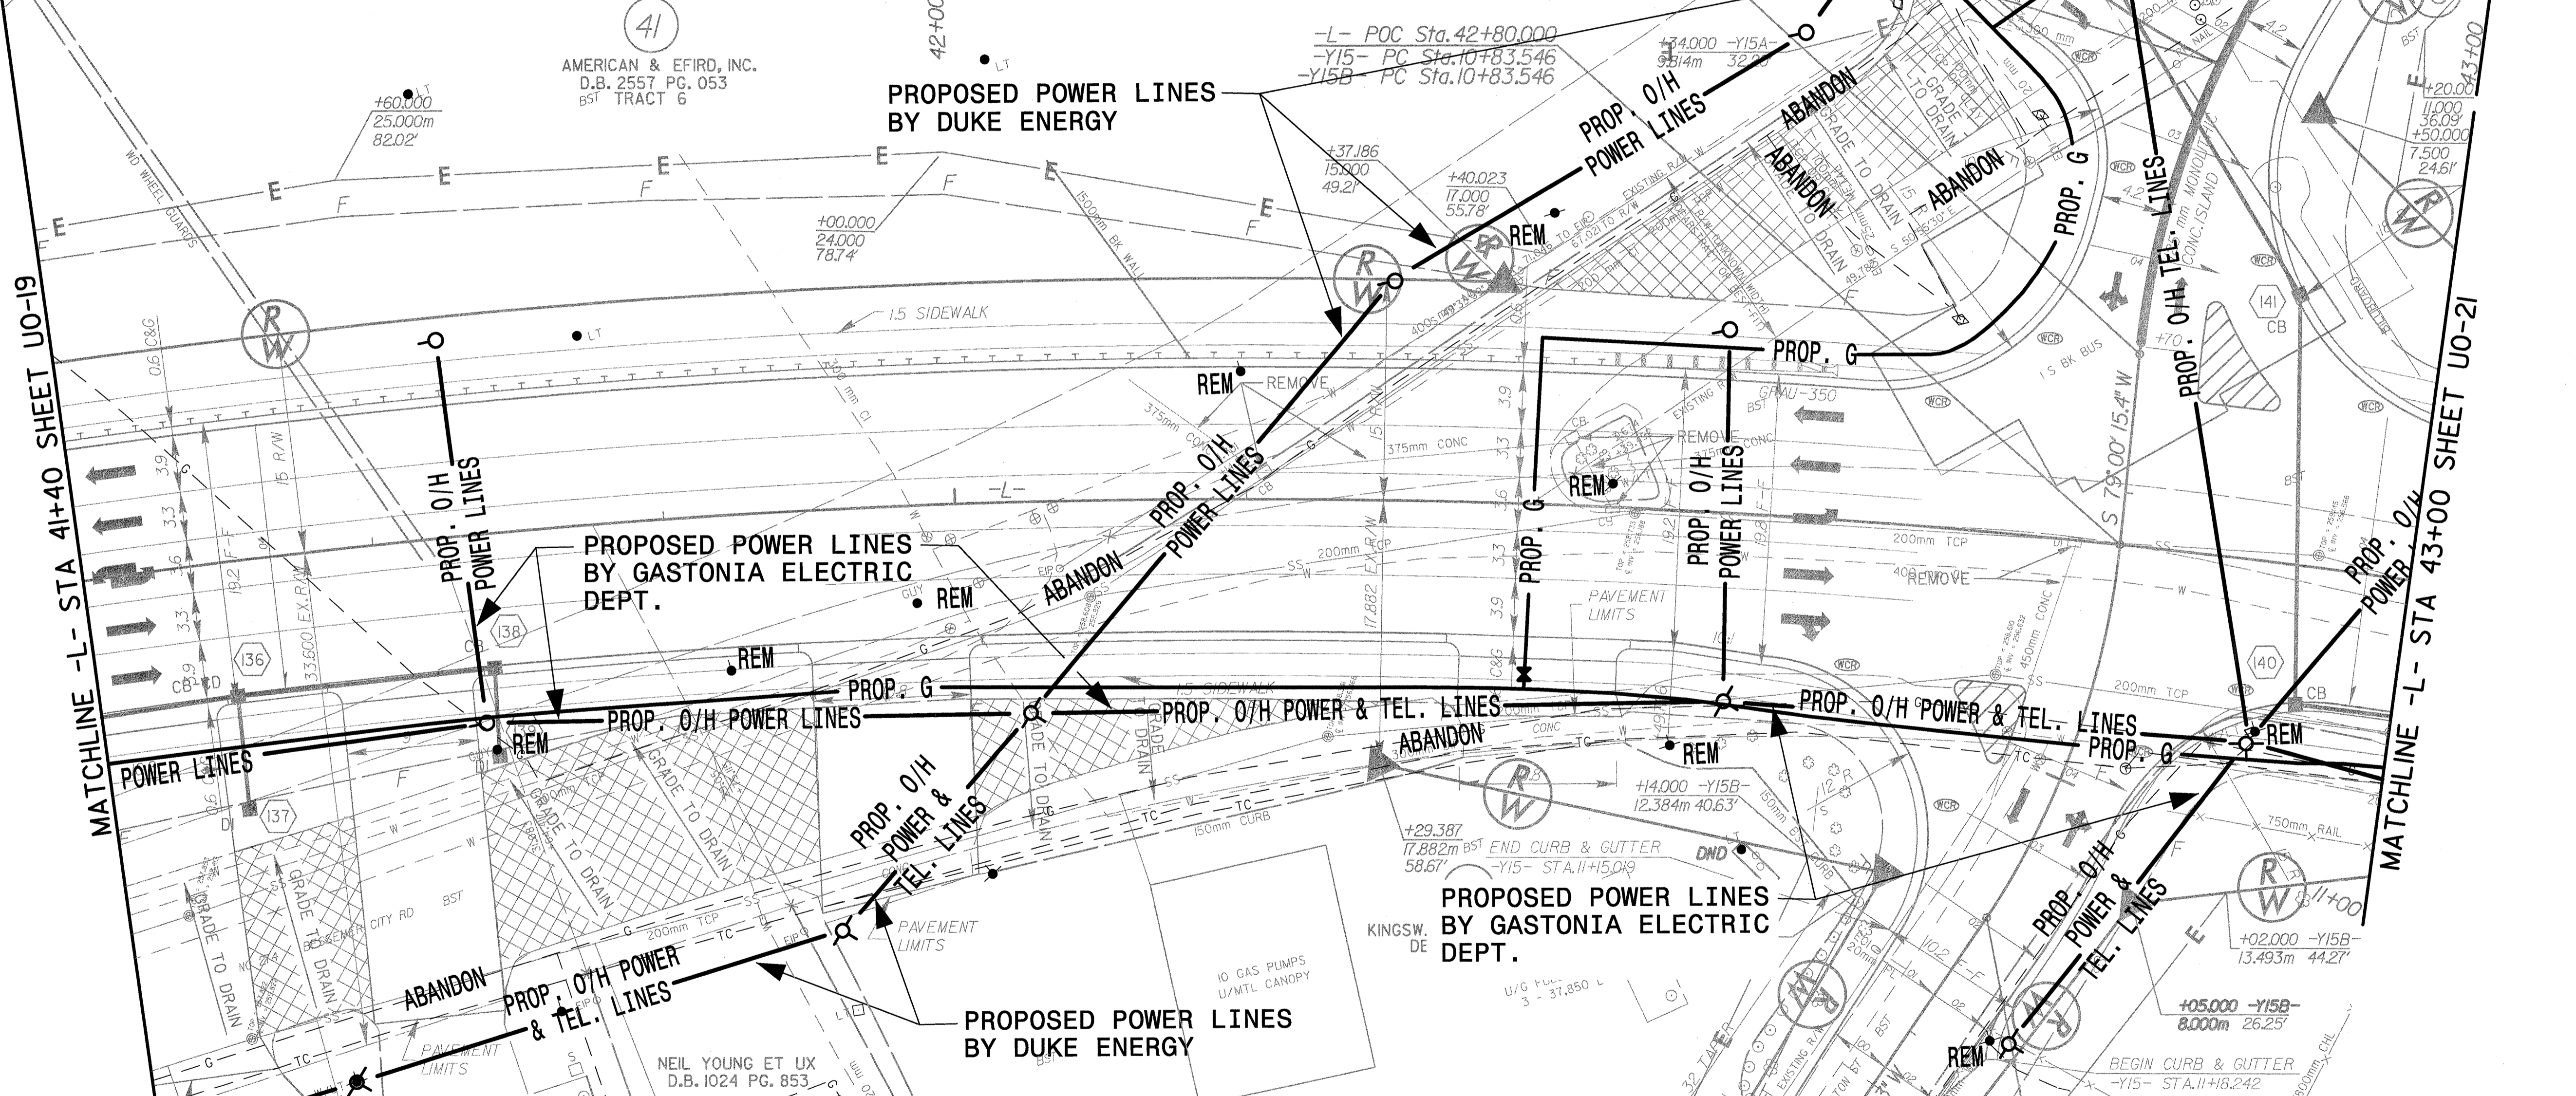
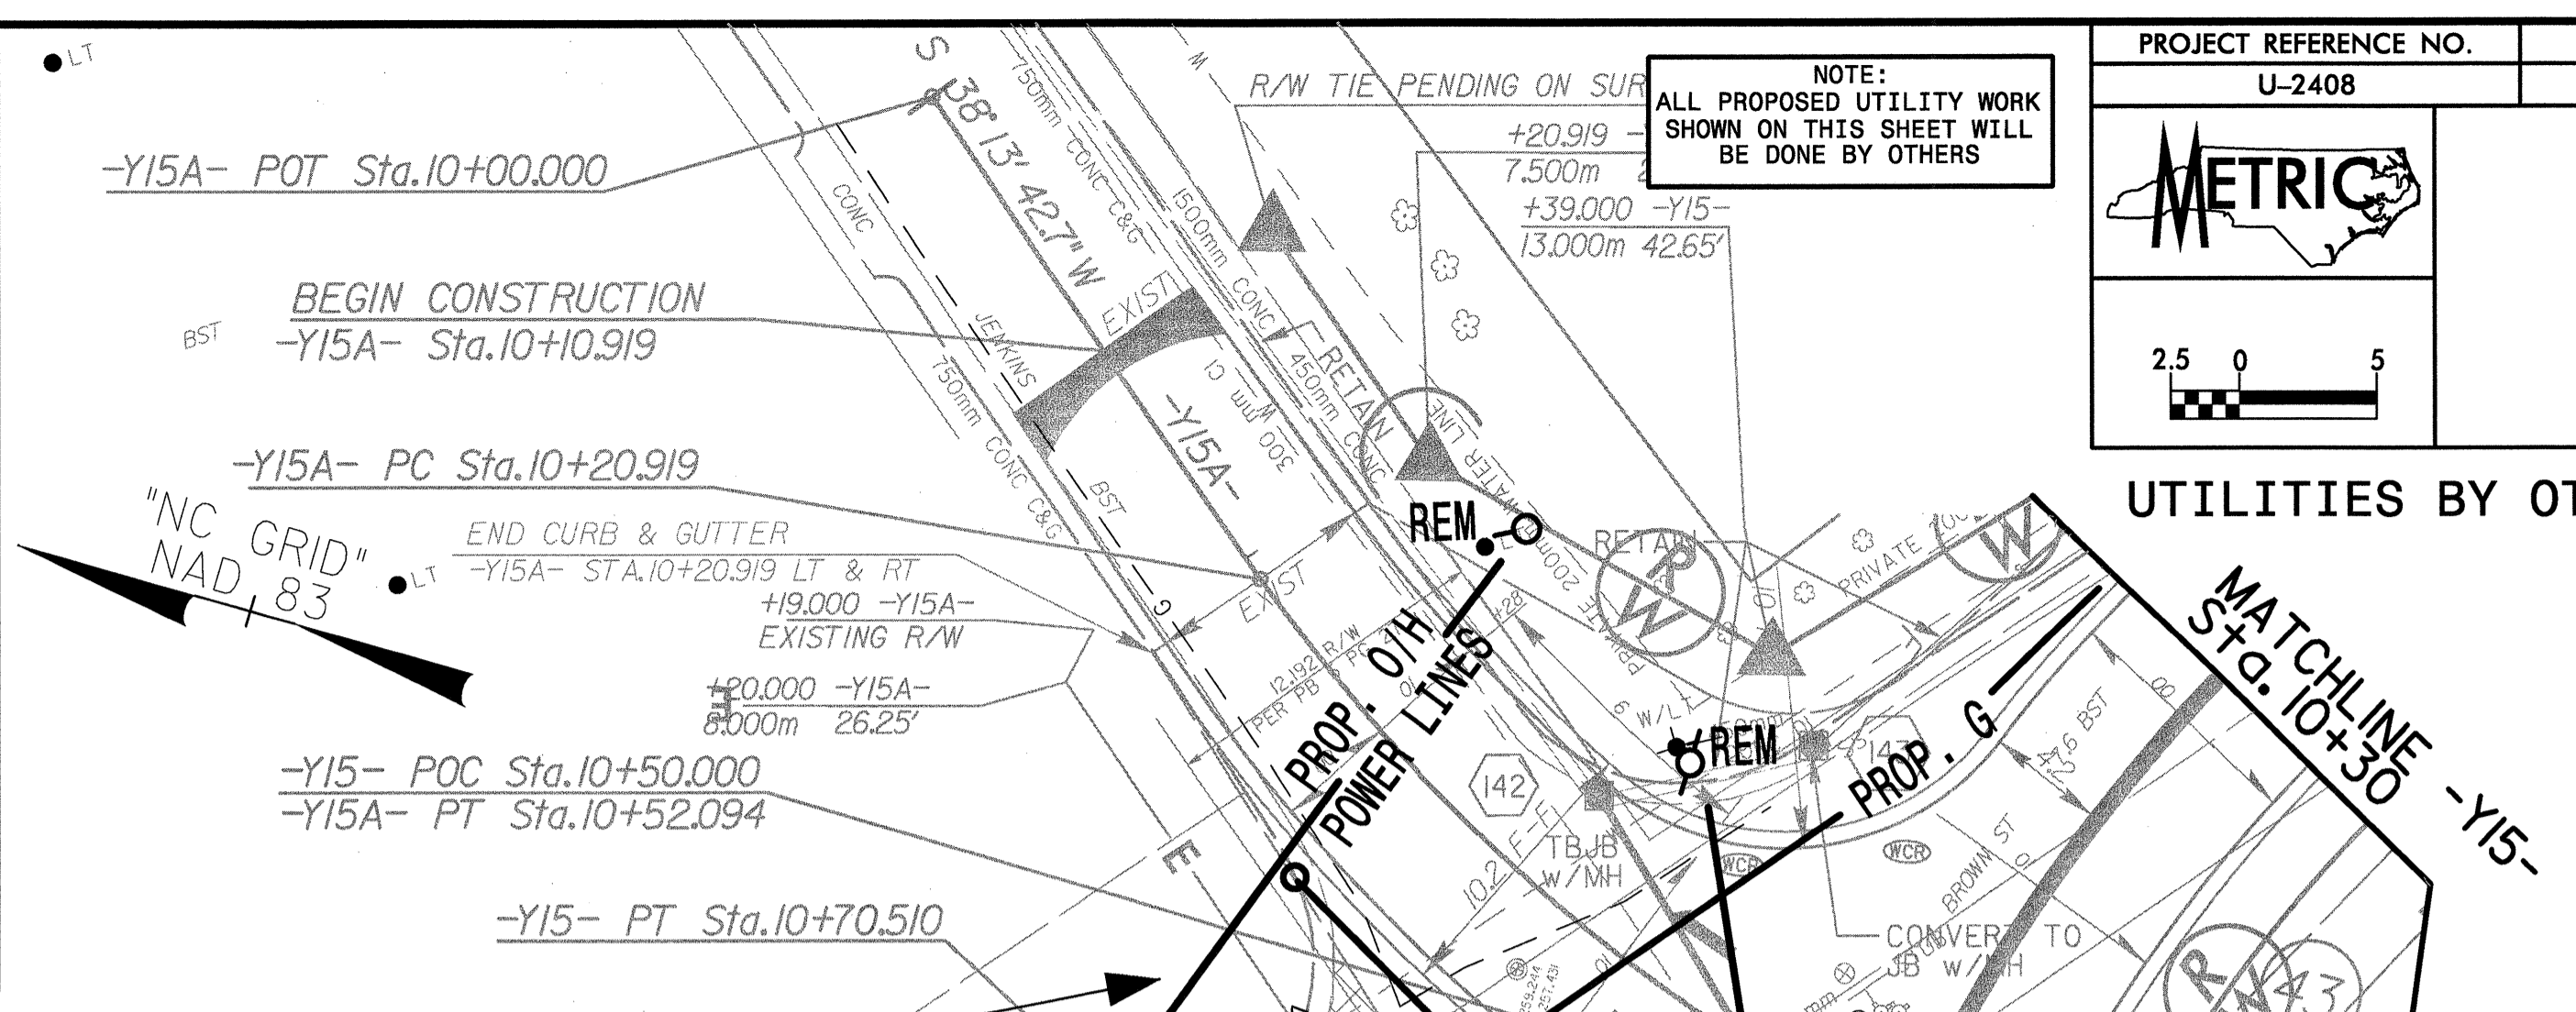


UTILITIES BY OTHERS

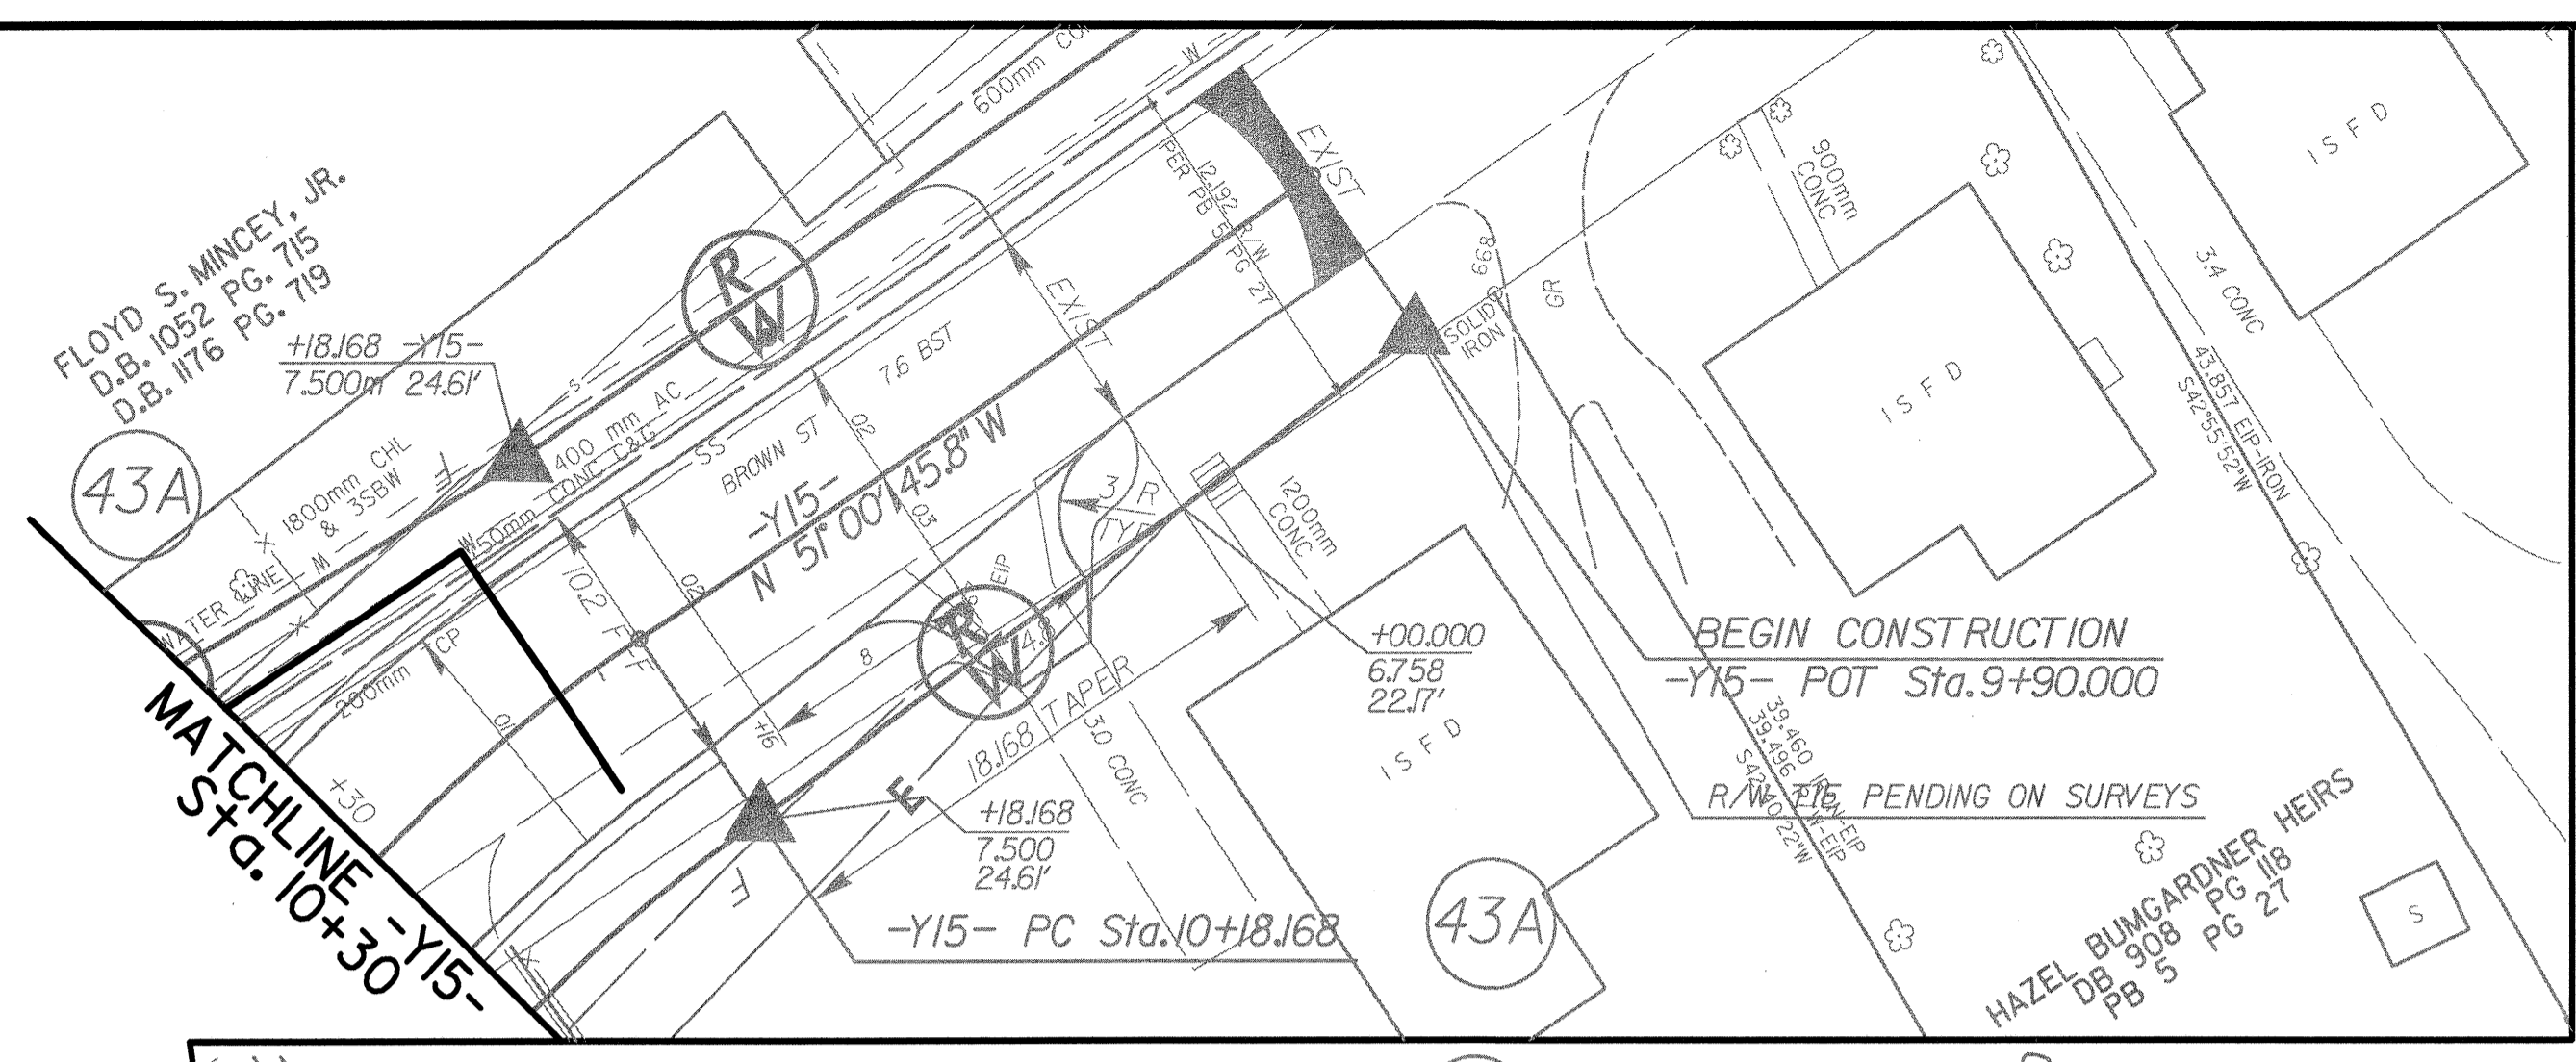

S:\76845\roadway\p01\N2408\UO20.dgn
 07/17/2004 10:02:32 AM