



NOTE:
ALL PROPOSED UTILITY WORK
SHOWN ON THIS SHEET WILL
BE DONE BY OTHERS

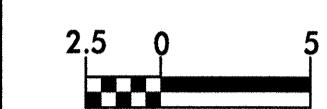

UTILITIES BY OTHERS

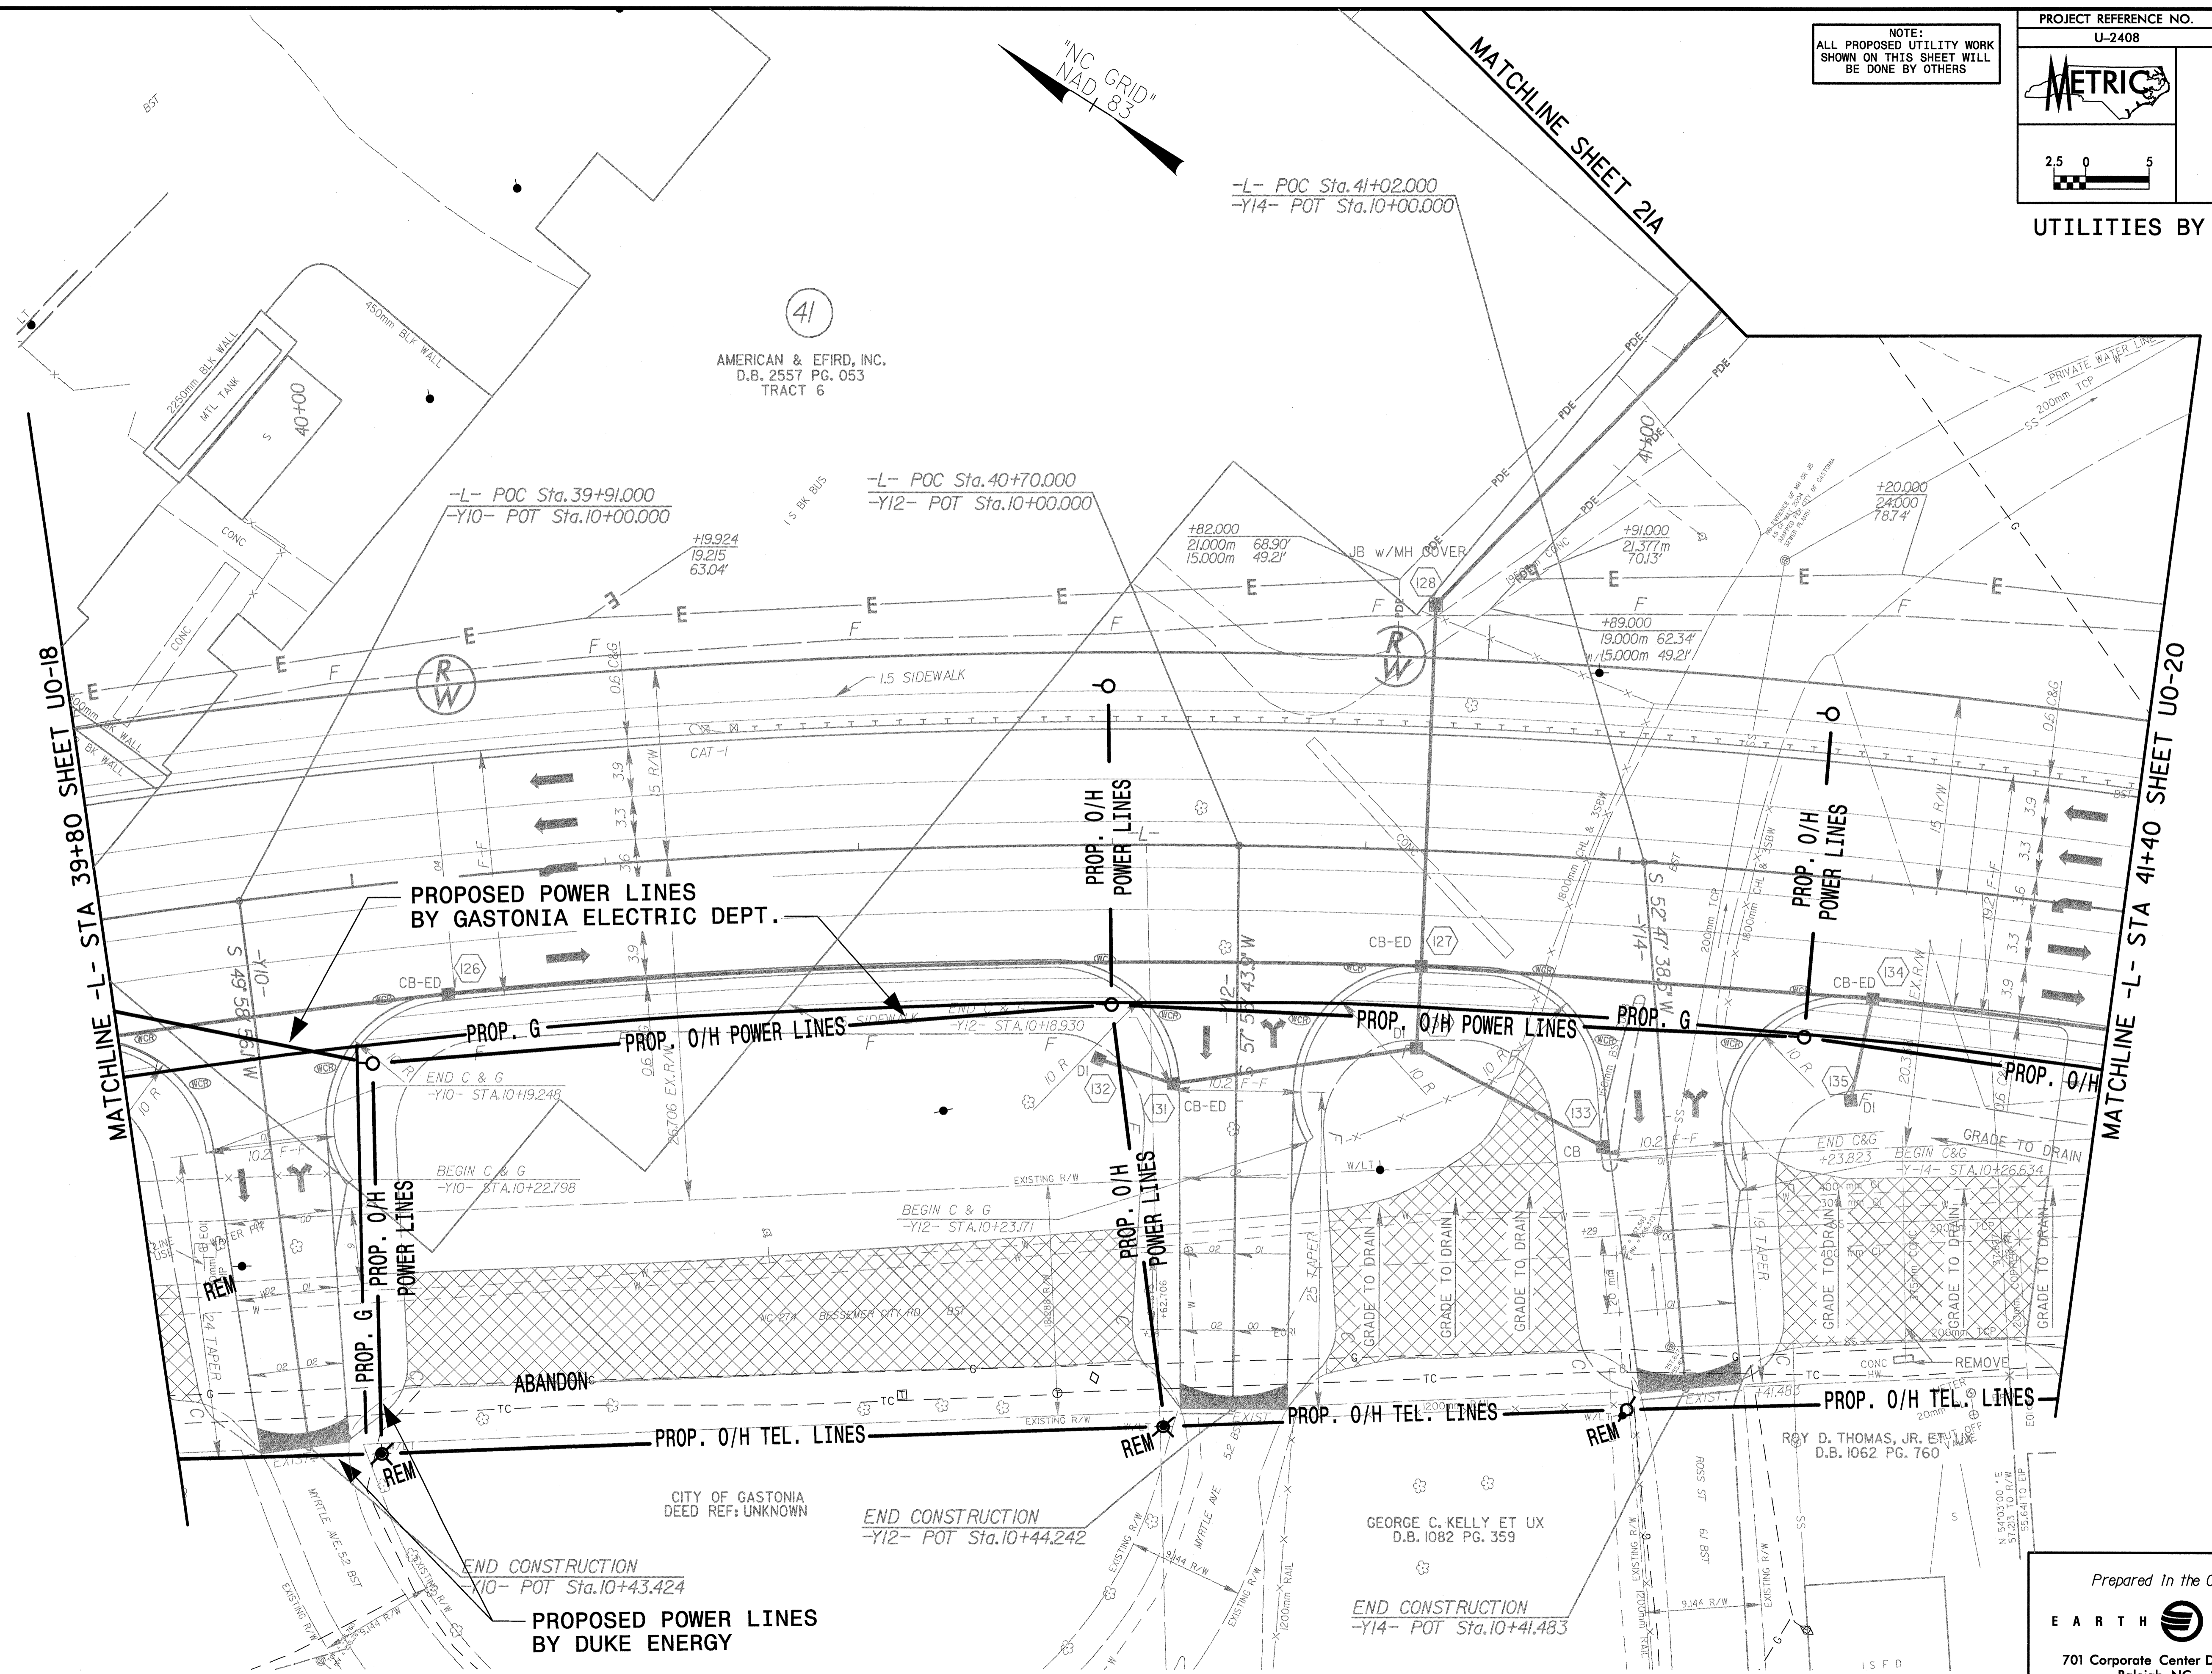

S:\7684E\pocdeway\poc\U2408\uo19.dwg
 07/17/2004 10:02:34 AM