
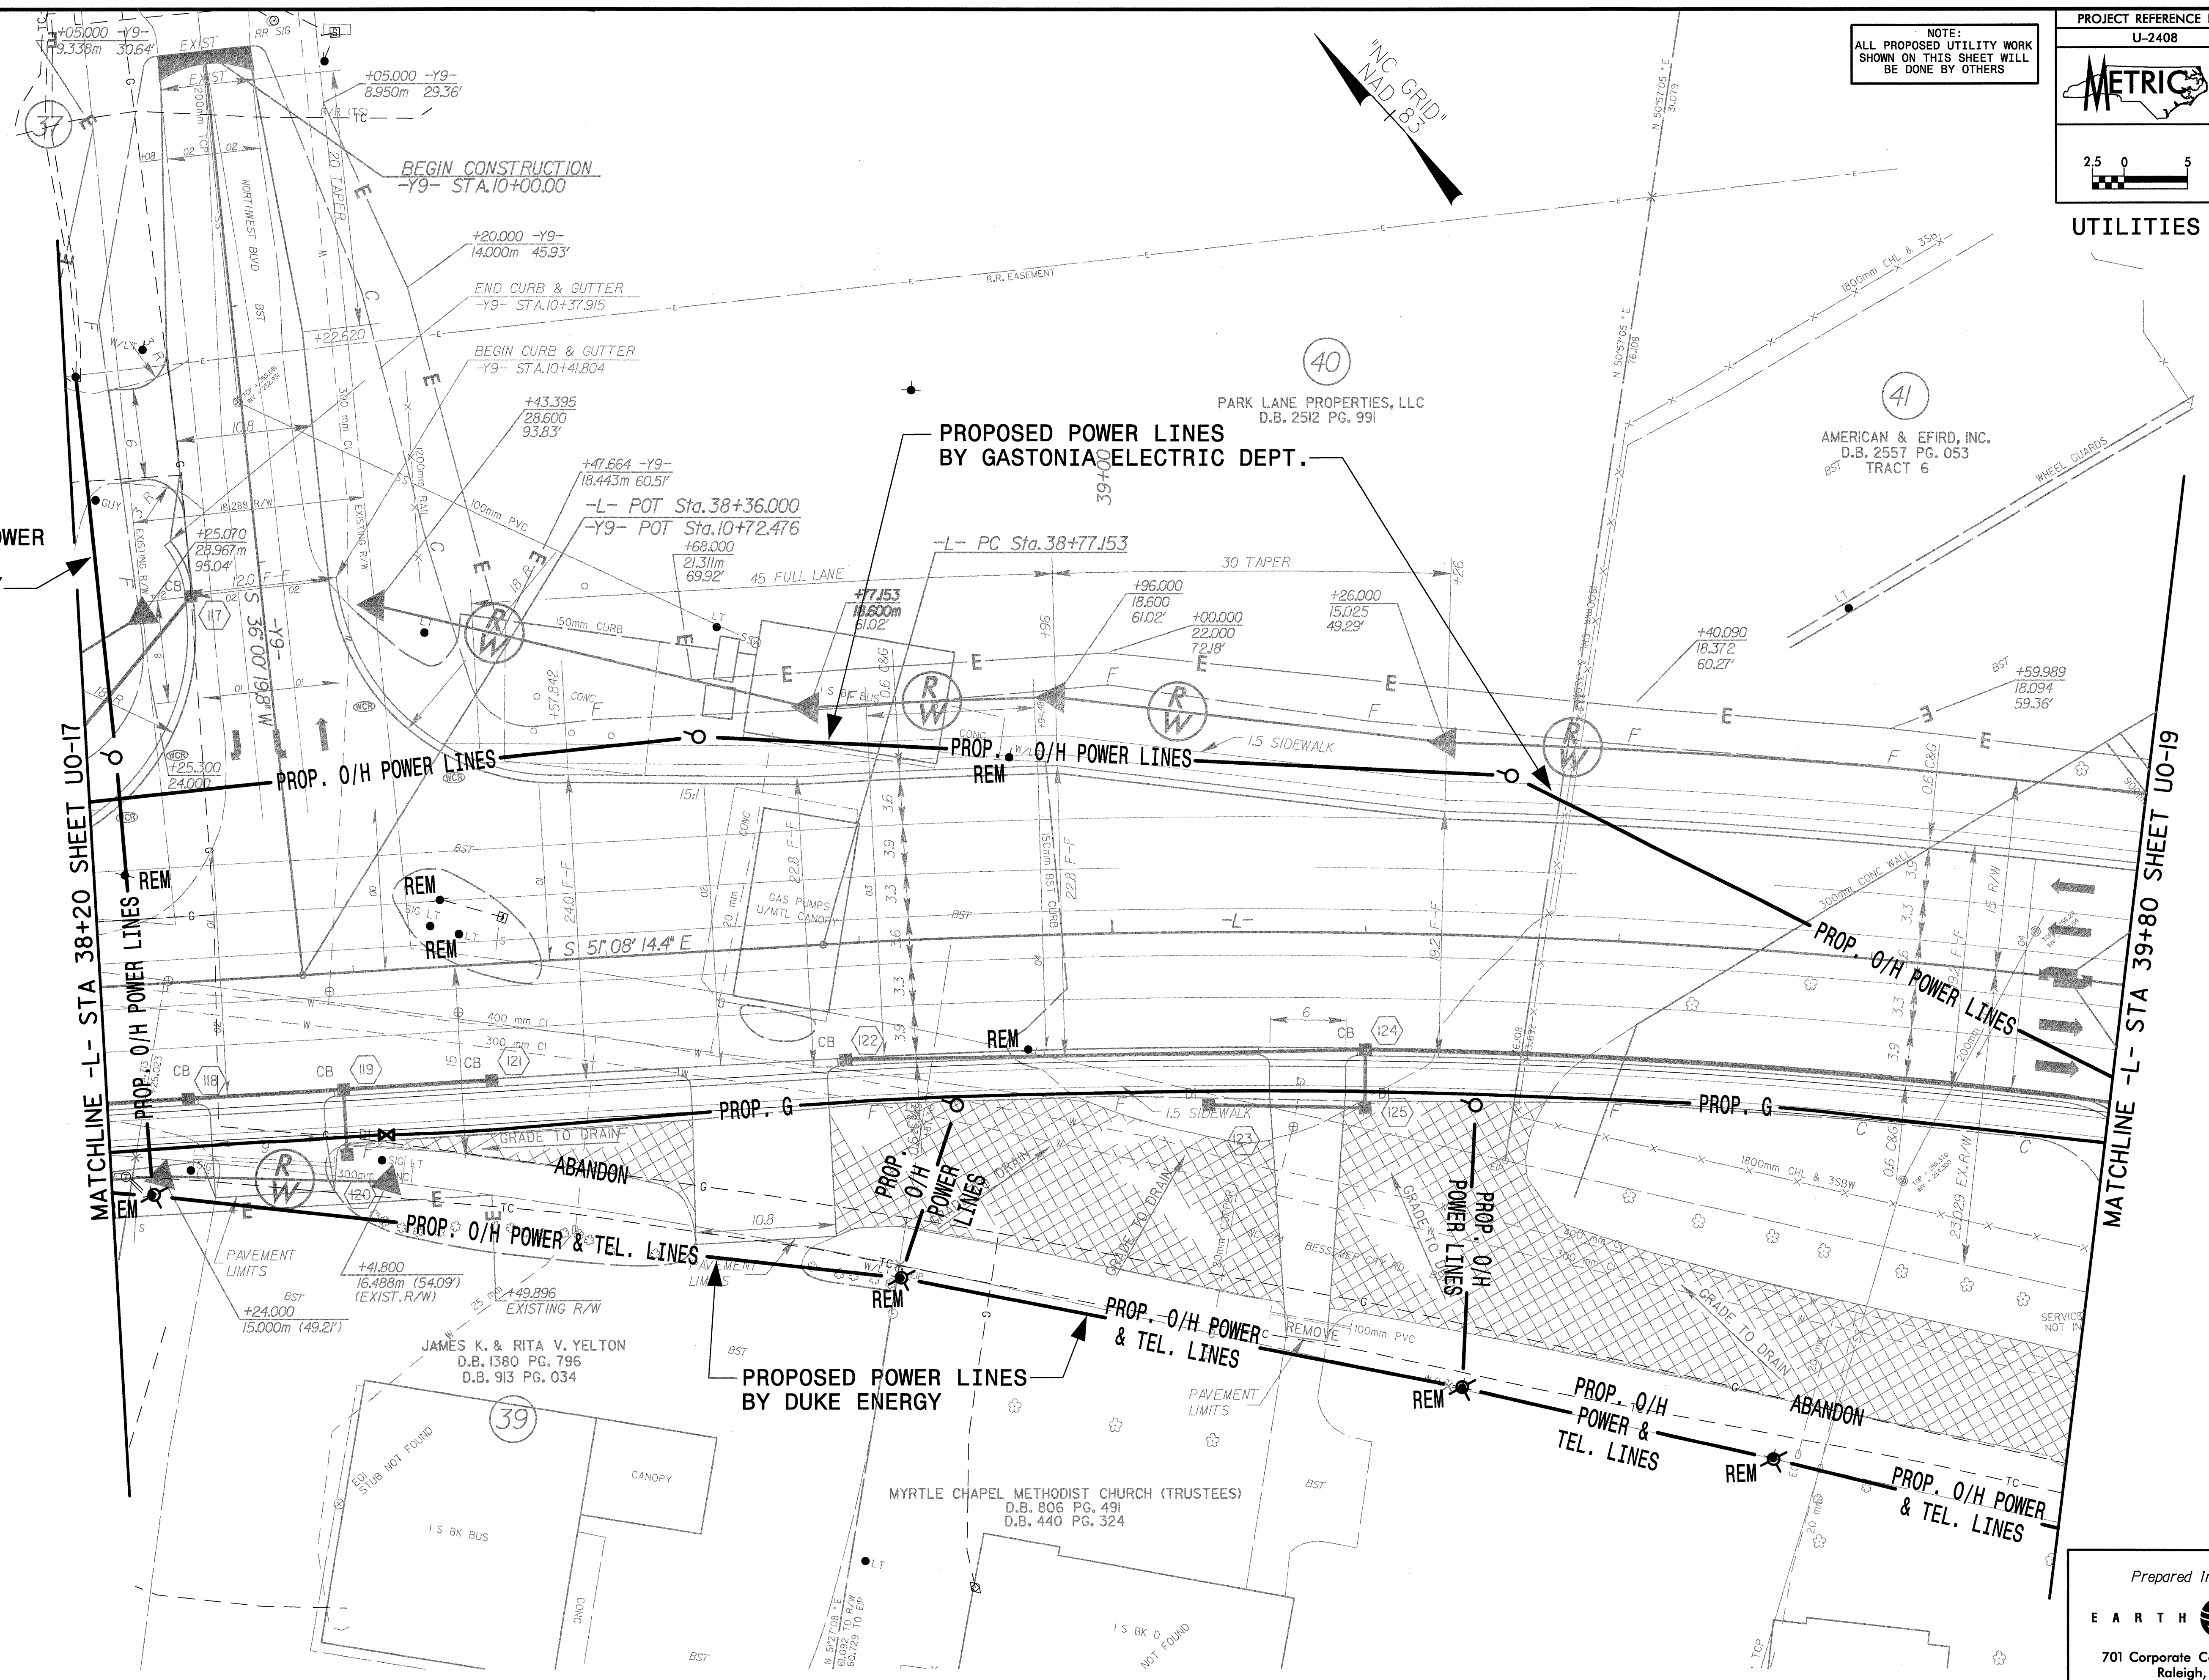


NOTE:  
ALL PROPOSED UTILITY WORK  
SHOWN ON THIS SHEET WILL  
BE DONE BY OTHERS

UTILITIES BY OTHERS

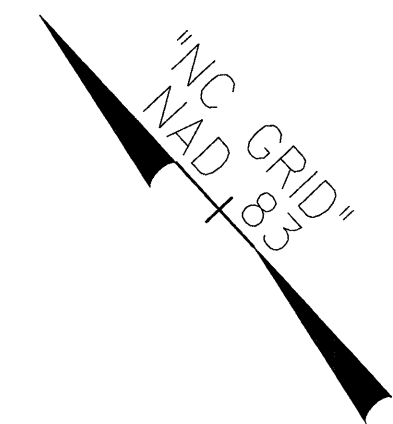

PROPOSED POWER LINES BY DUKE ENERGY

PROPOSED POWER LINES BY GASTONIA ELECTRIC DEPT.

PROPOSED POWER LINES BY DUKE ENERGY

MATCHLINE -L- STA 38+20 SHEET UO-17

MATCHLINE -L- STA 39+80 SHEET UO-19

G:\76845\cadd\way\p\01\12408\18.dwg  
 07/17/2004 10:02:36 AM

Prepared In the Office of:



701 Corporate Center Drive, Suite 475  
Raleigh, NC 27607  
(919) 854-6200 - (919) 854-6259(FAX)