

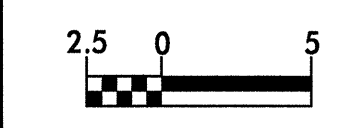
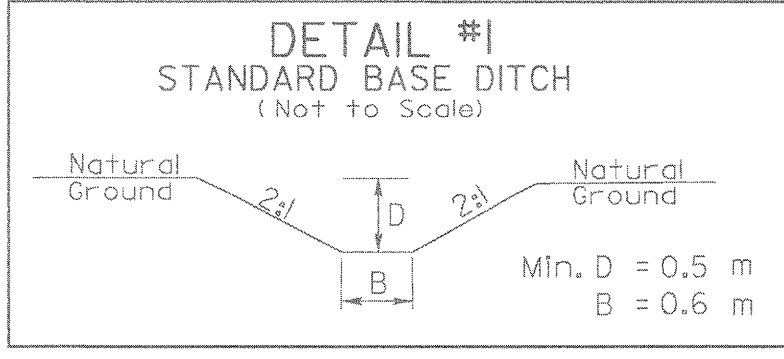
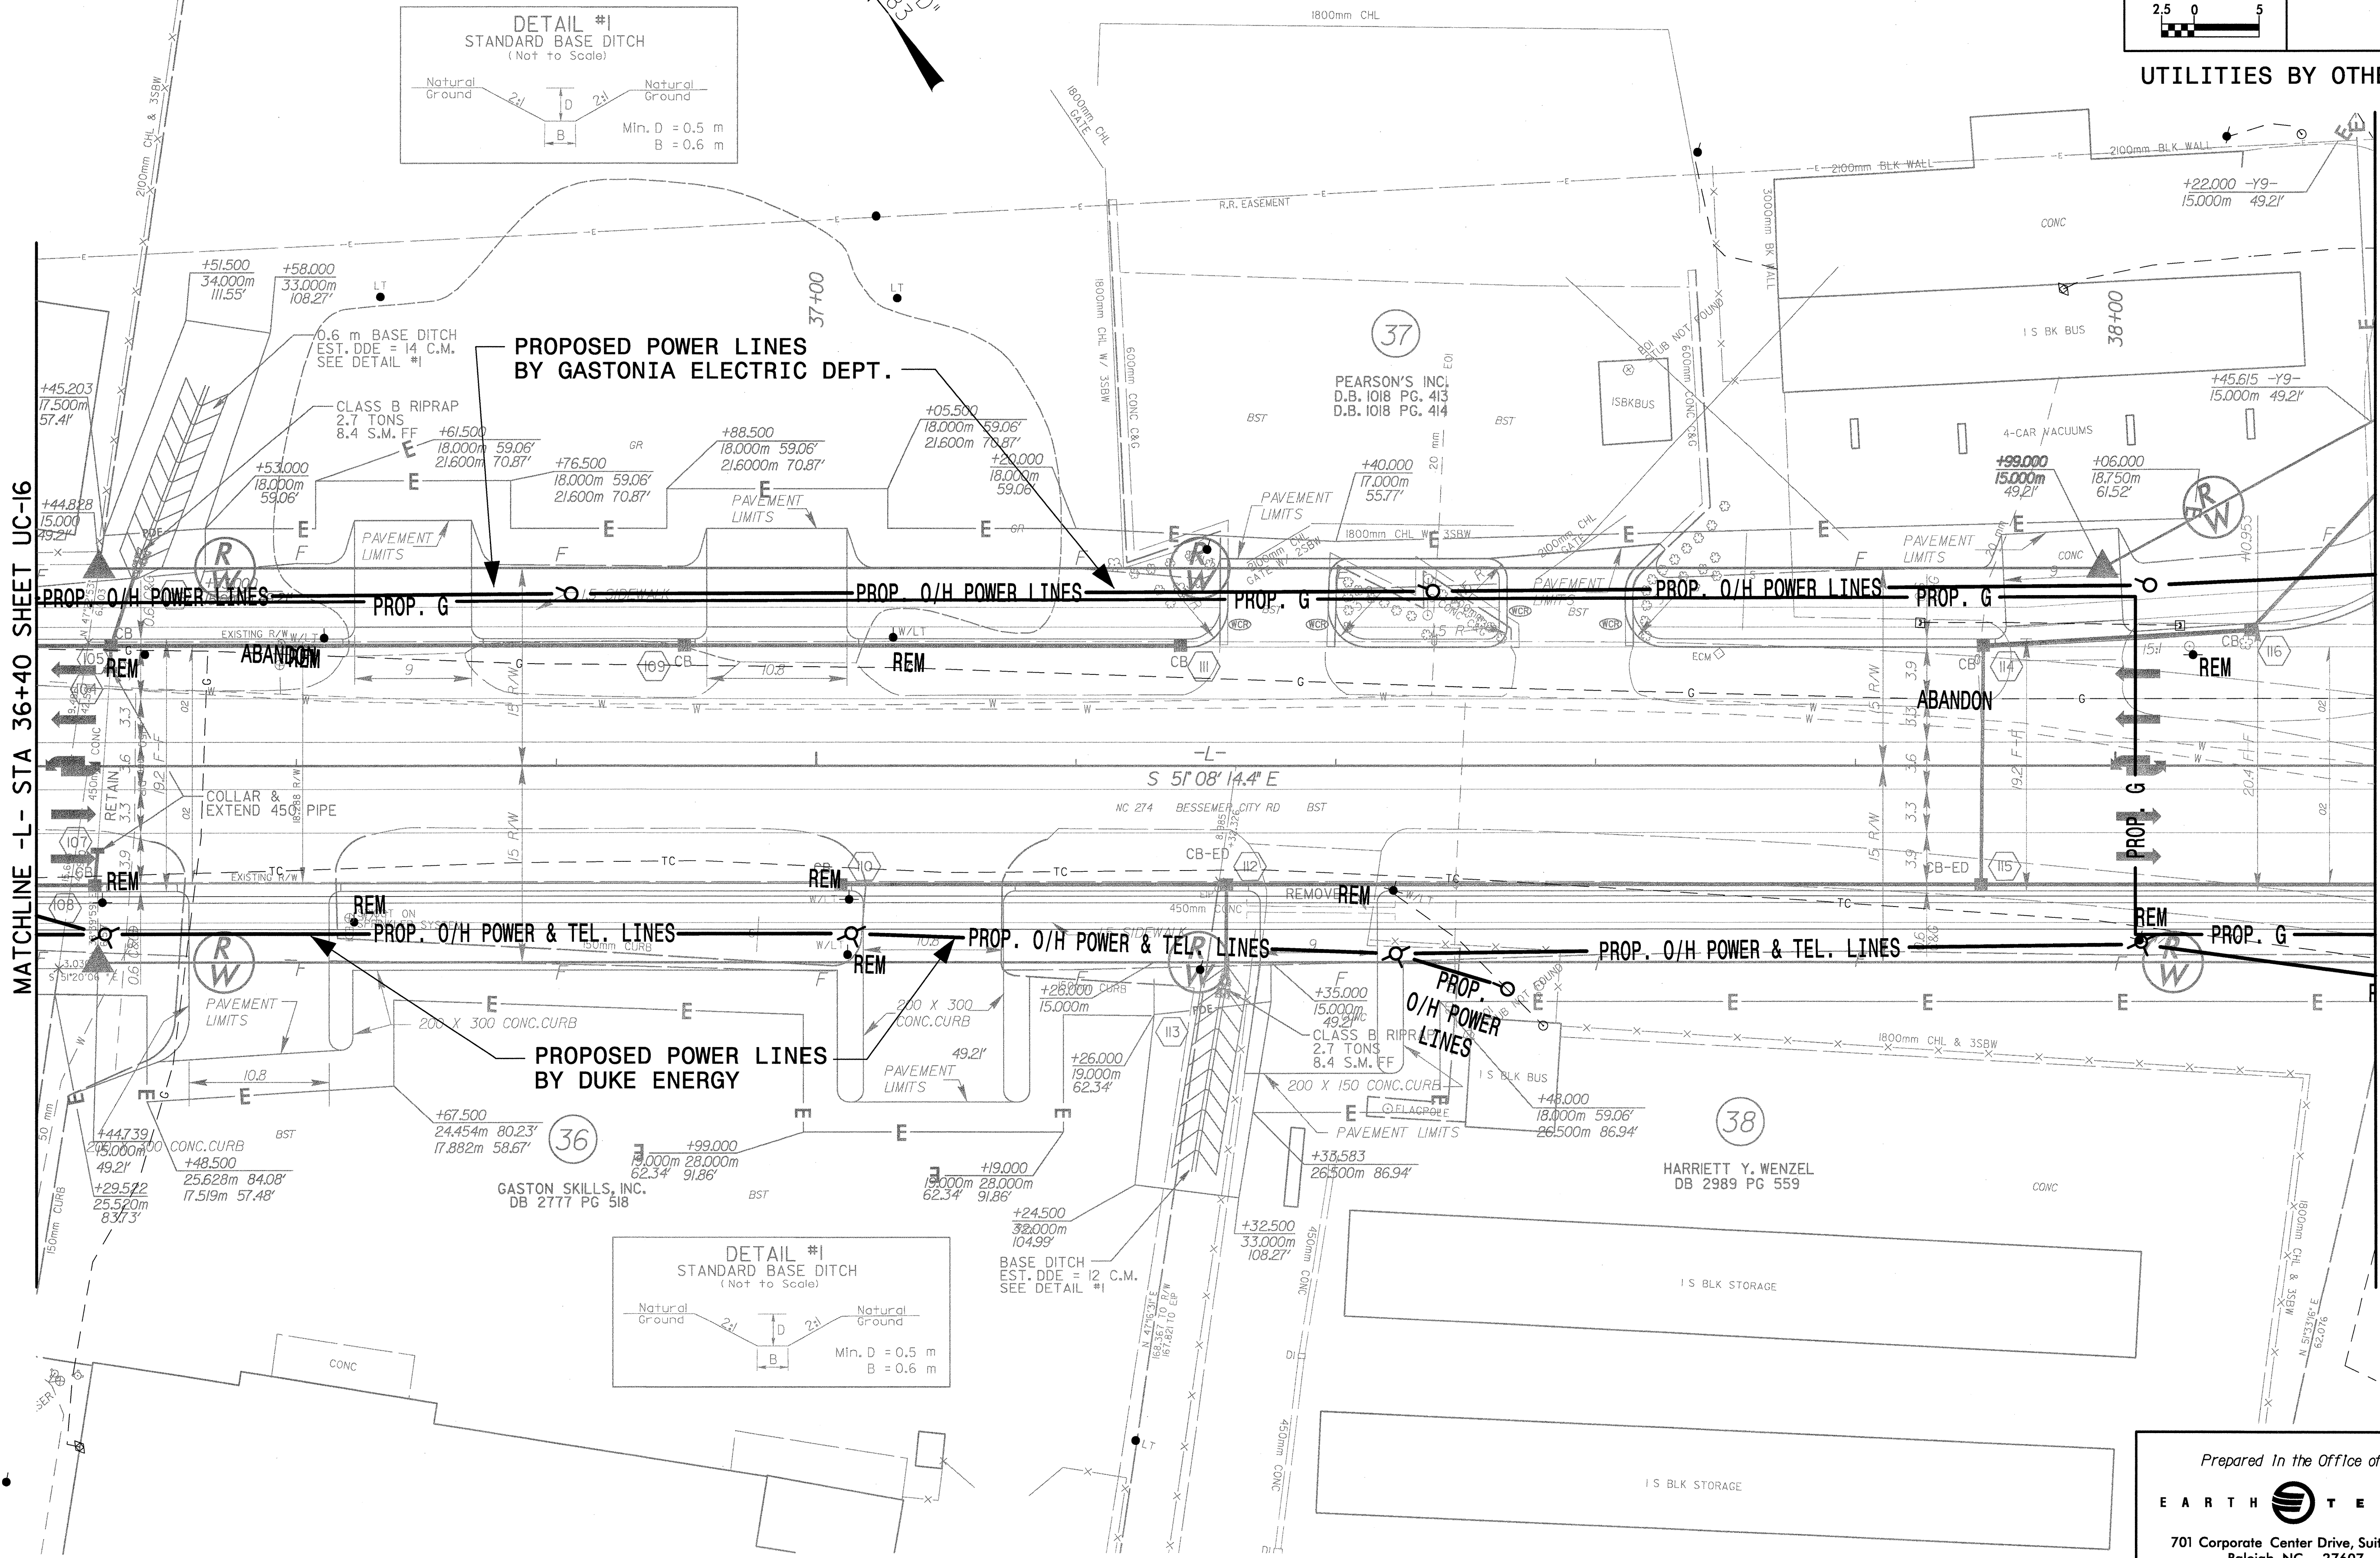


NOTE:
ALL PROPOSED UTILITY WORK
SHOWN ON THIS SHEET WILL
BE DONE BY OTHERS

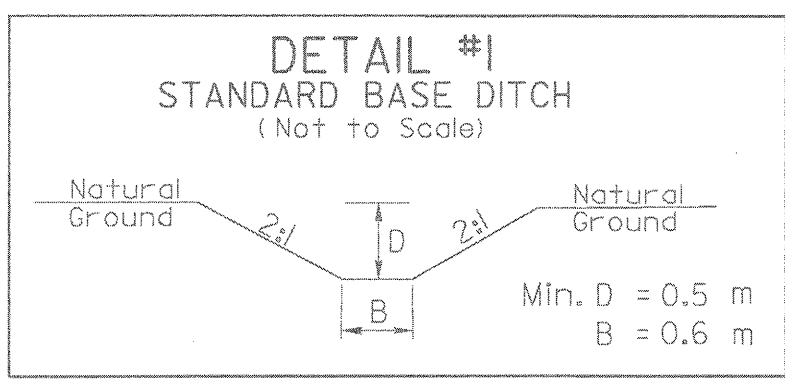

UTILITIES BY OTHERS

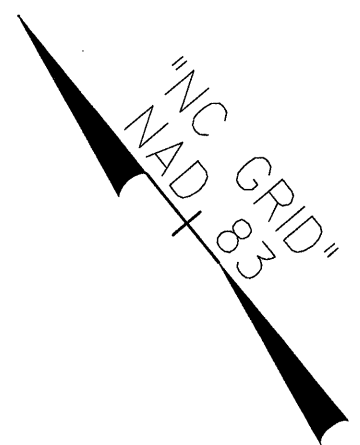

6576845\Froadway\proj\U2408\UO-17.rpt
01/17/2004 10:02:38 AM