


SOUTHERN BELL TELEPHONE AND TELEGRAPH CO.
D.B. 1306 PG. 482

R.R. EASEMENT

NOTE:
ALL PROPOSED UTILITY WORK
SHOWN ON THIS SHEET WILL
BE DONE BY OTHERS



PROJECT REFERENCE NO. U-2408 SHEET NO. UO-14

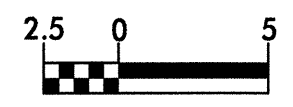

UTILITIES BY OTHERS

NOTE:
PROPOSED POWER LINES FROM STA. 29+70 +/-
TO STA. 55+70 +/- ARE BY GASTONIA ELECTRIC
DEPT. UNLESS OTHERWISE NOTED.

BEATY ENTERPRISES, LTD.
D.B. 1270 PG. 347

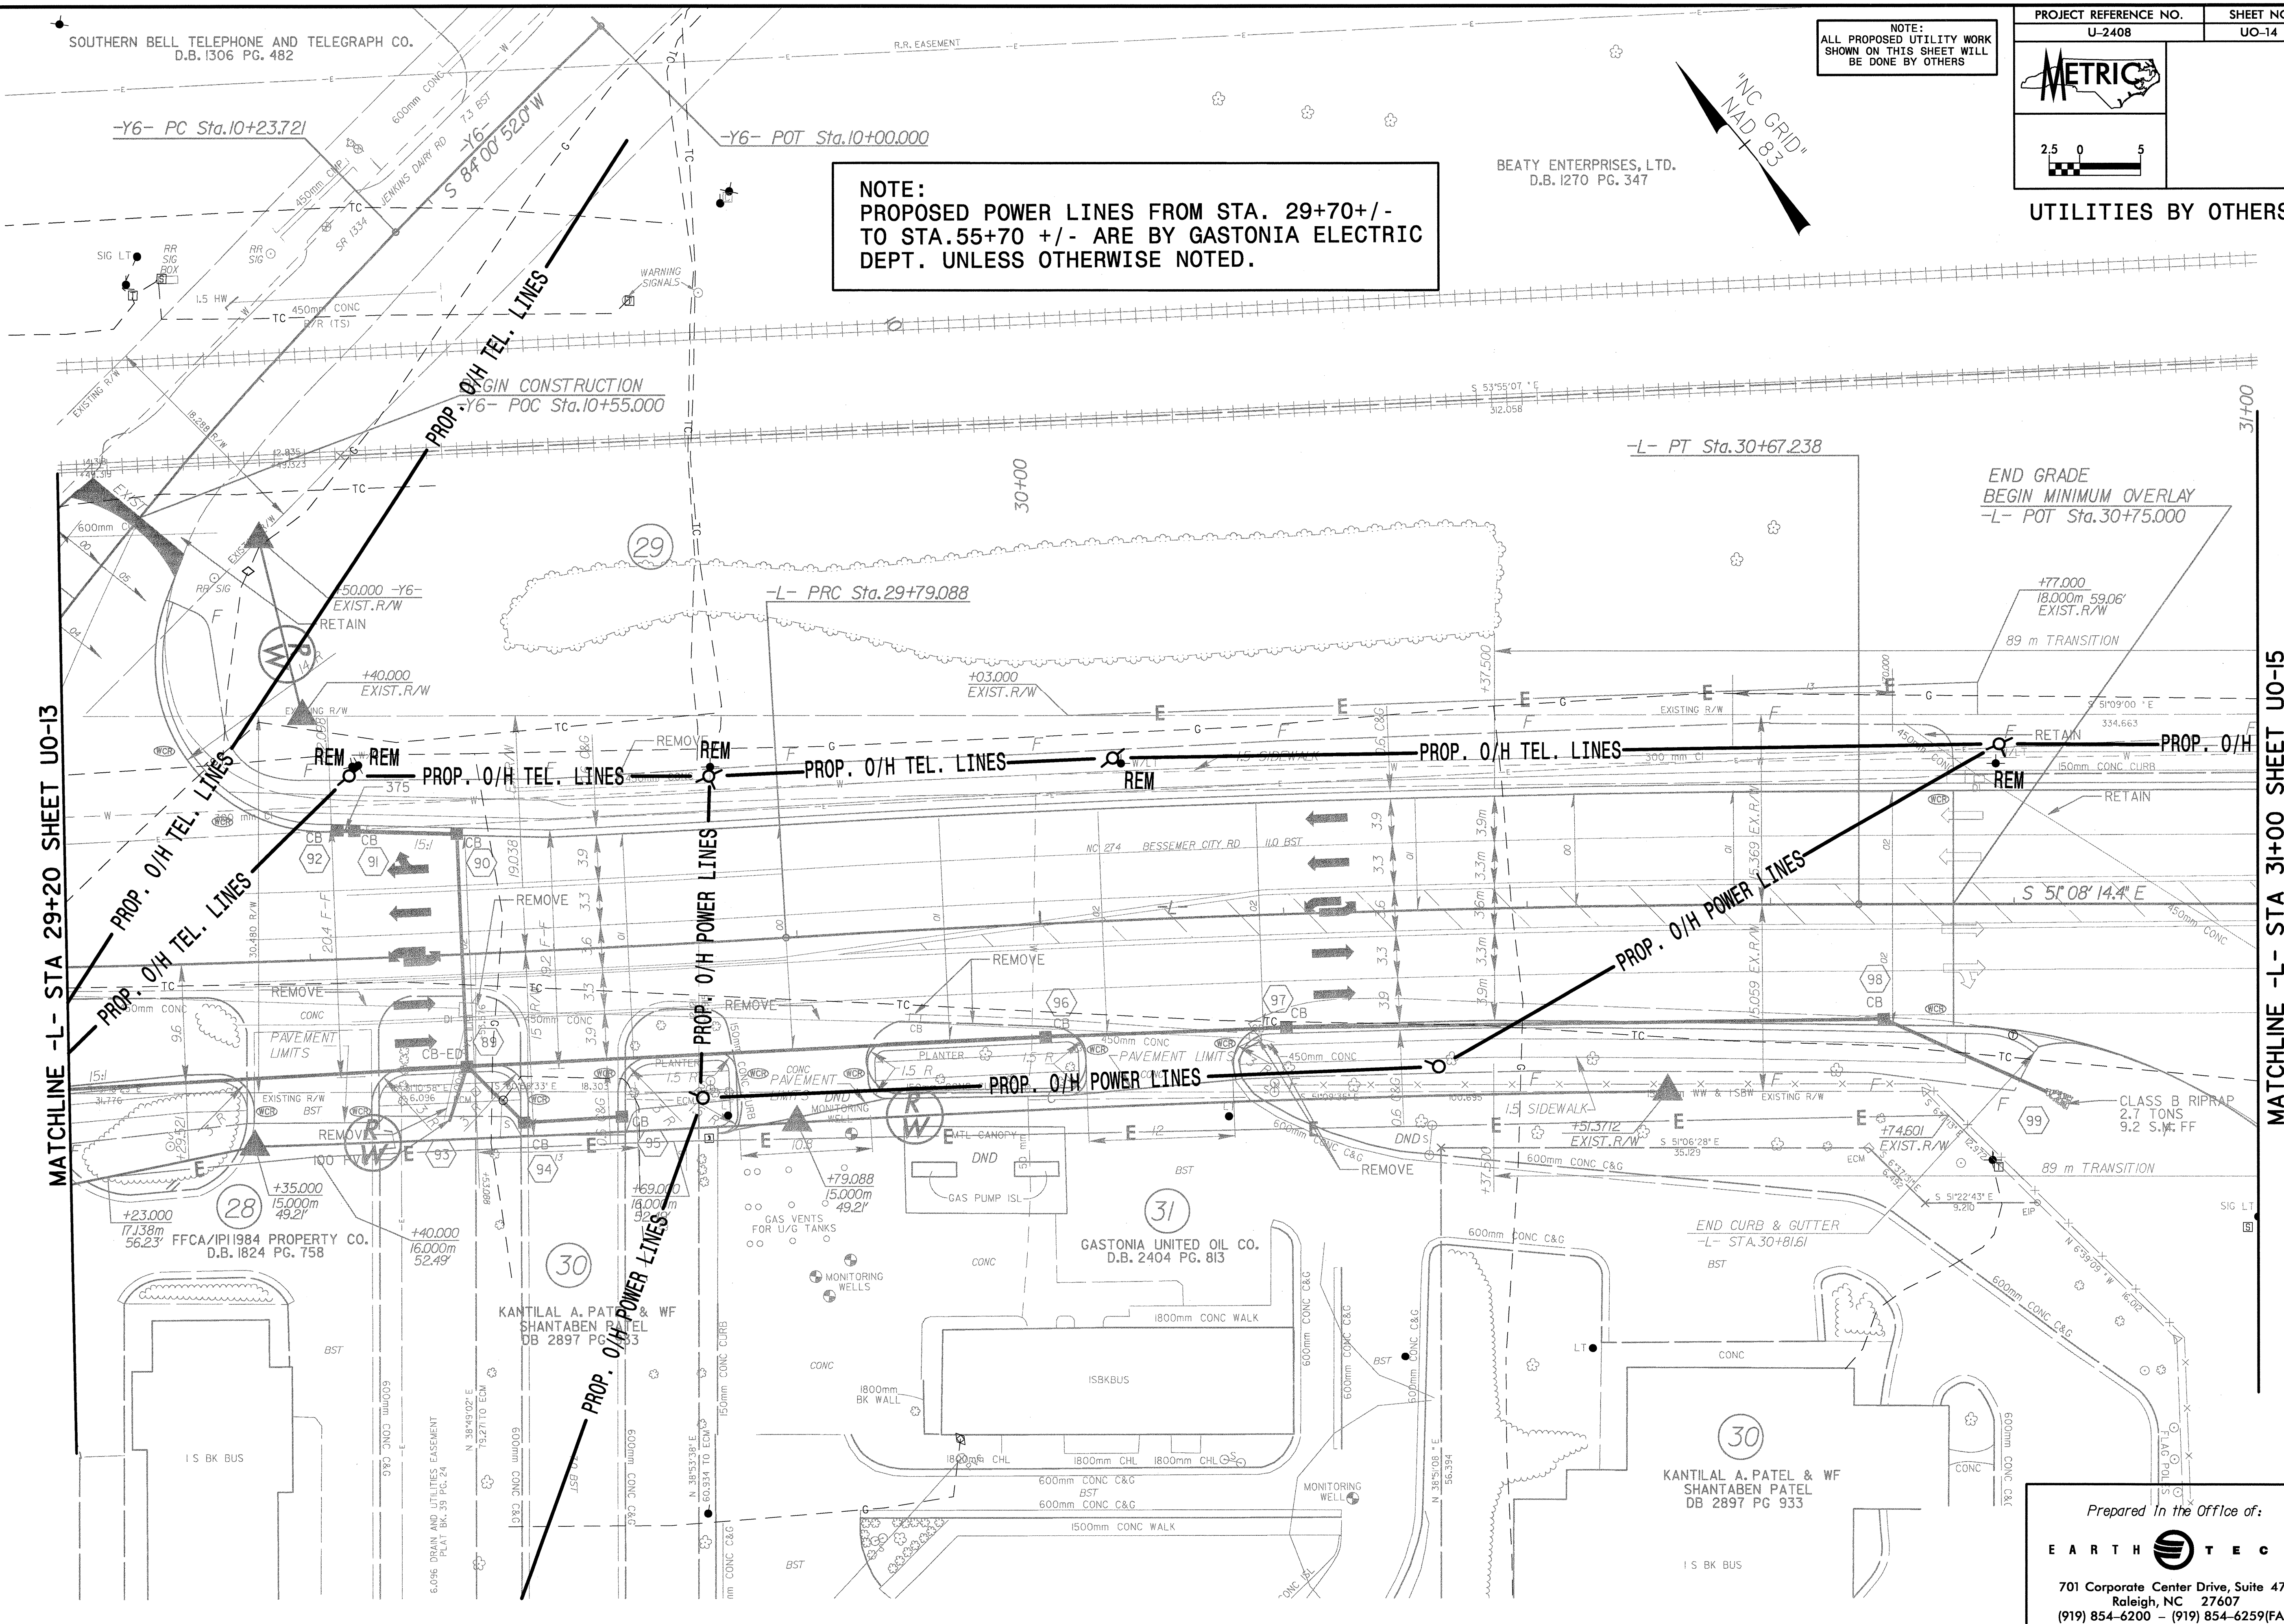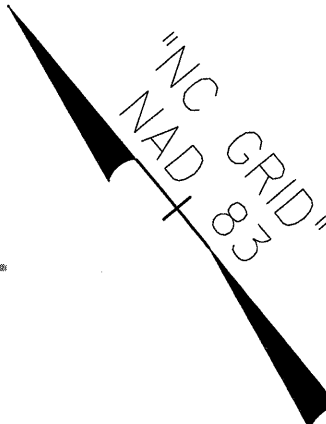

MATCHLINE -L- STA 29+20 SHEET UO-13

MATCHLINE -L- STA 31+00 SHEET UO-15

9/17/2004 10:05:42 AM

Prepared In the Office of:



701 Corporate Center Drive, Suite 475
Raleigh, NC 27607
(919) 854-6200 - (919) 854-6259(FAX)