


UTILITIES BY OTHERS

NOTE:  
ALL PROPOSED UTILITY WORK  
SHOWN ON THIS SHEET WILL  
BE DONE BY OTHERS


SOUTHERN BELL TELEPHONE AND TELEGRAPH CO.  
D.B. 1306 PG. 482

"NC GRID"  
NAD 83

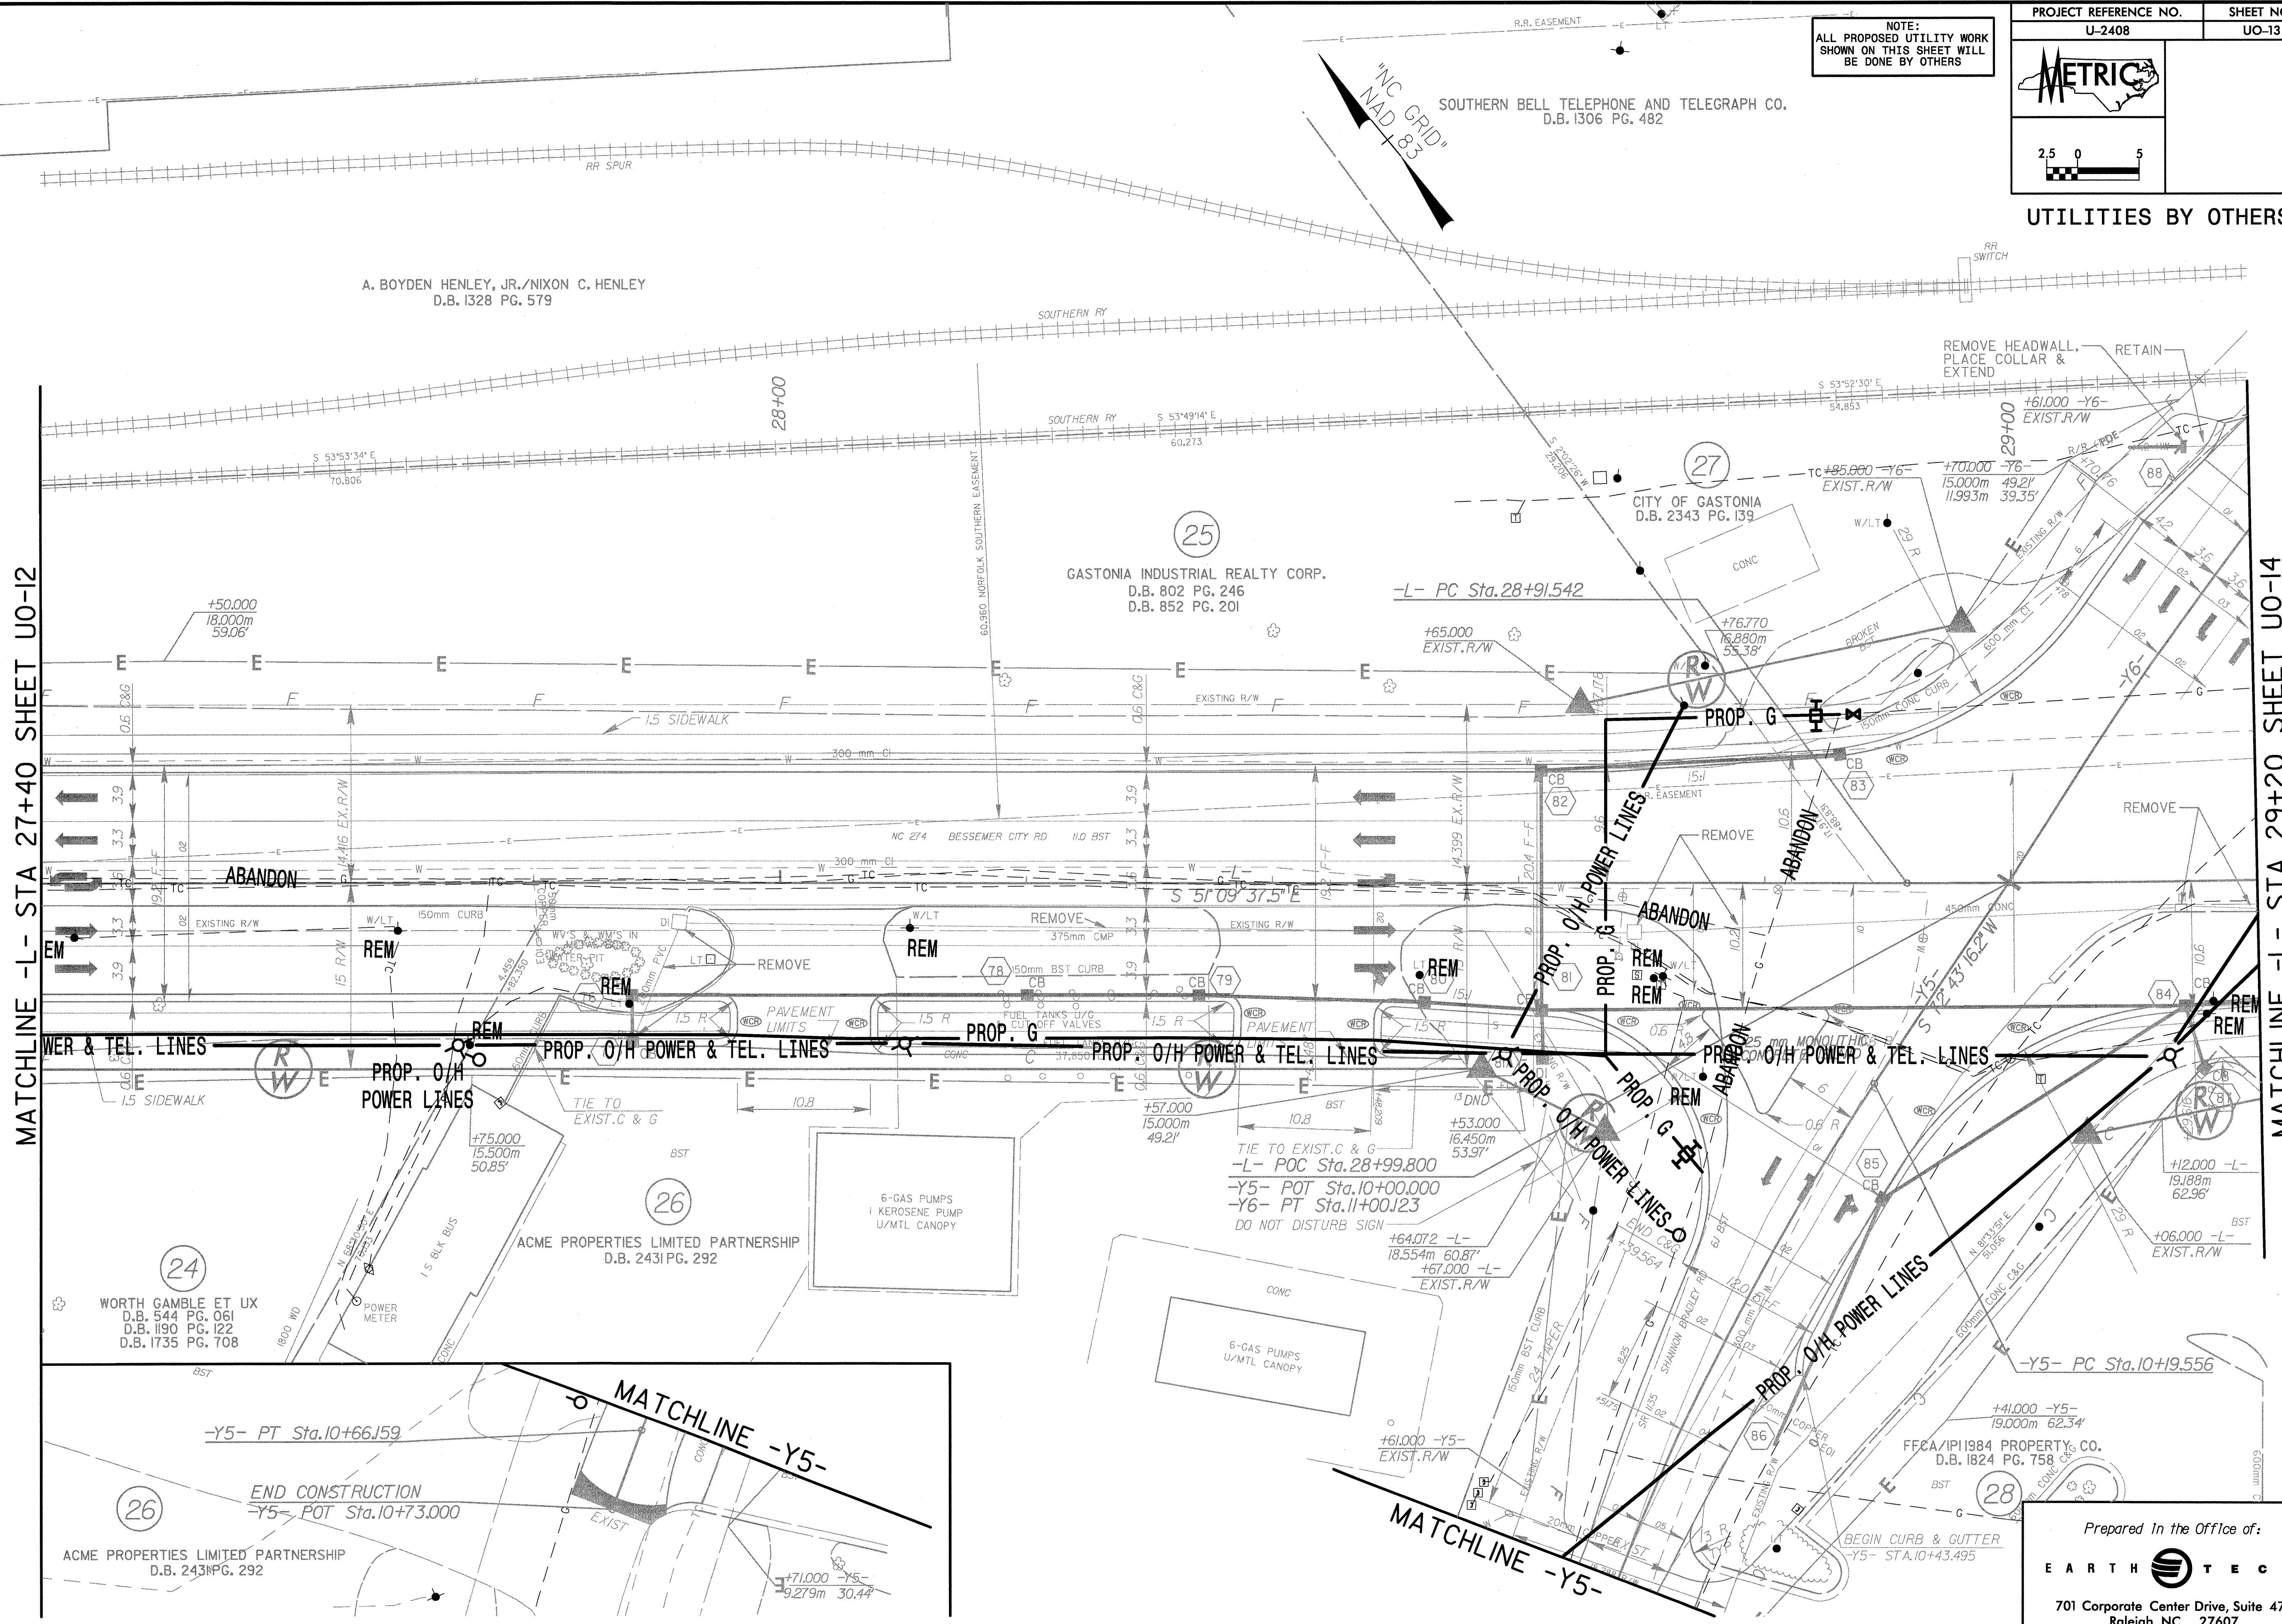

MATCHLINE -L- STA 27+40 SHEET UO-12

MATCHLINE -L- STA 29+20 SHEET UO-14

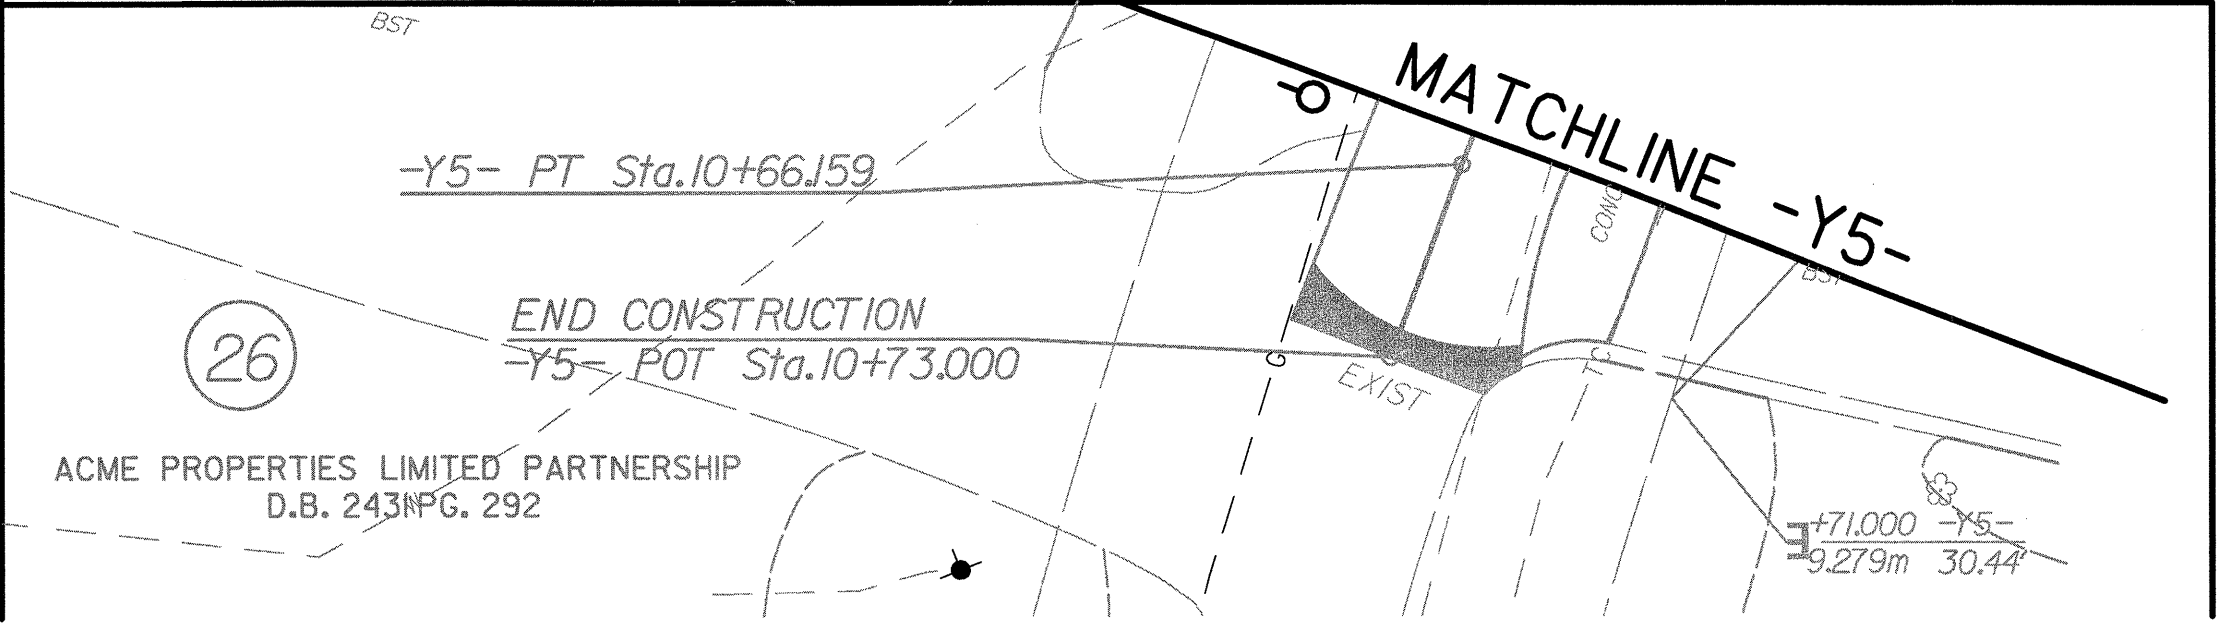

Prepared In the Office of:  
**EARTH TECH**  
701 Corporate Center Drive, Suite 475  
Raleigh, NC 27607  
(919) 854-6200 - (919) 854-6259(FAX)

s:\76845\roadway\pco\1\2408\uo.13.psh  
 07/17/2006 10:02:44 AM