
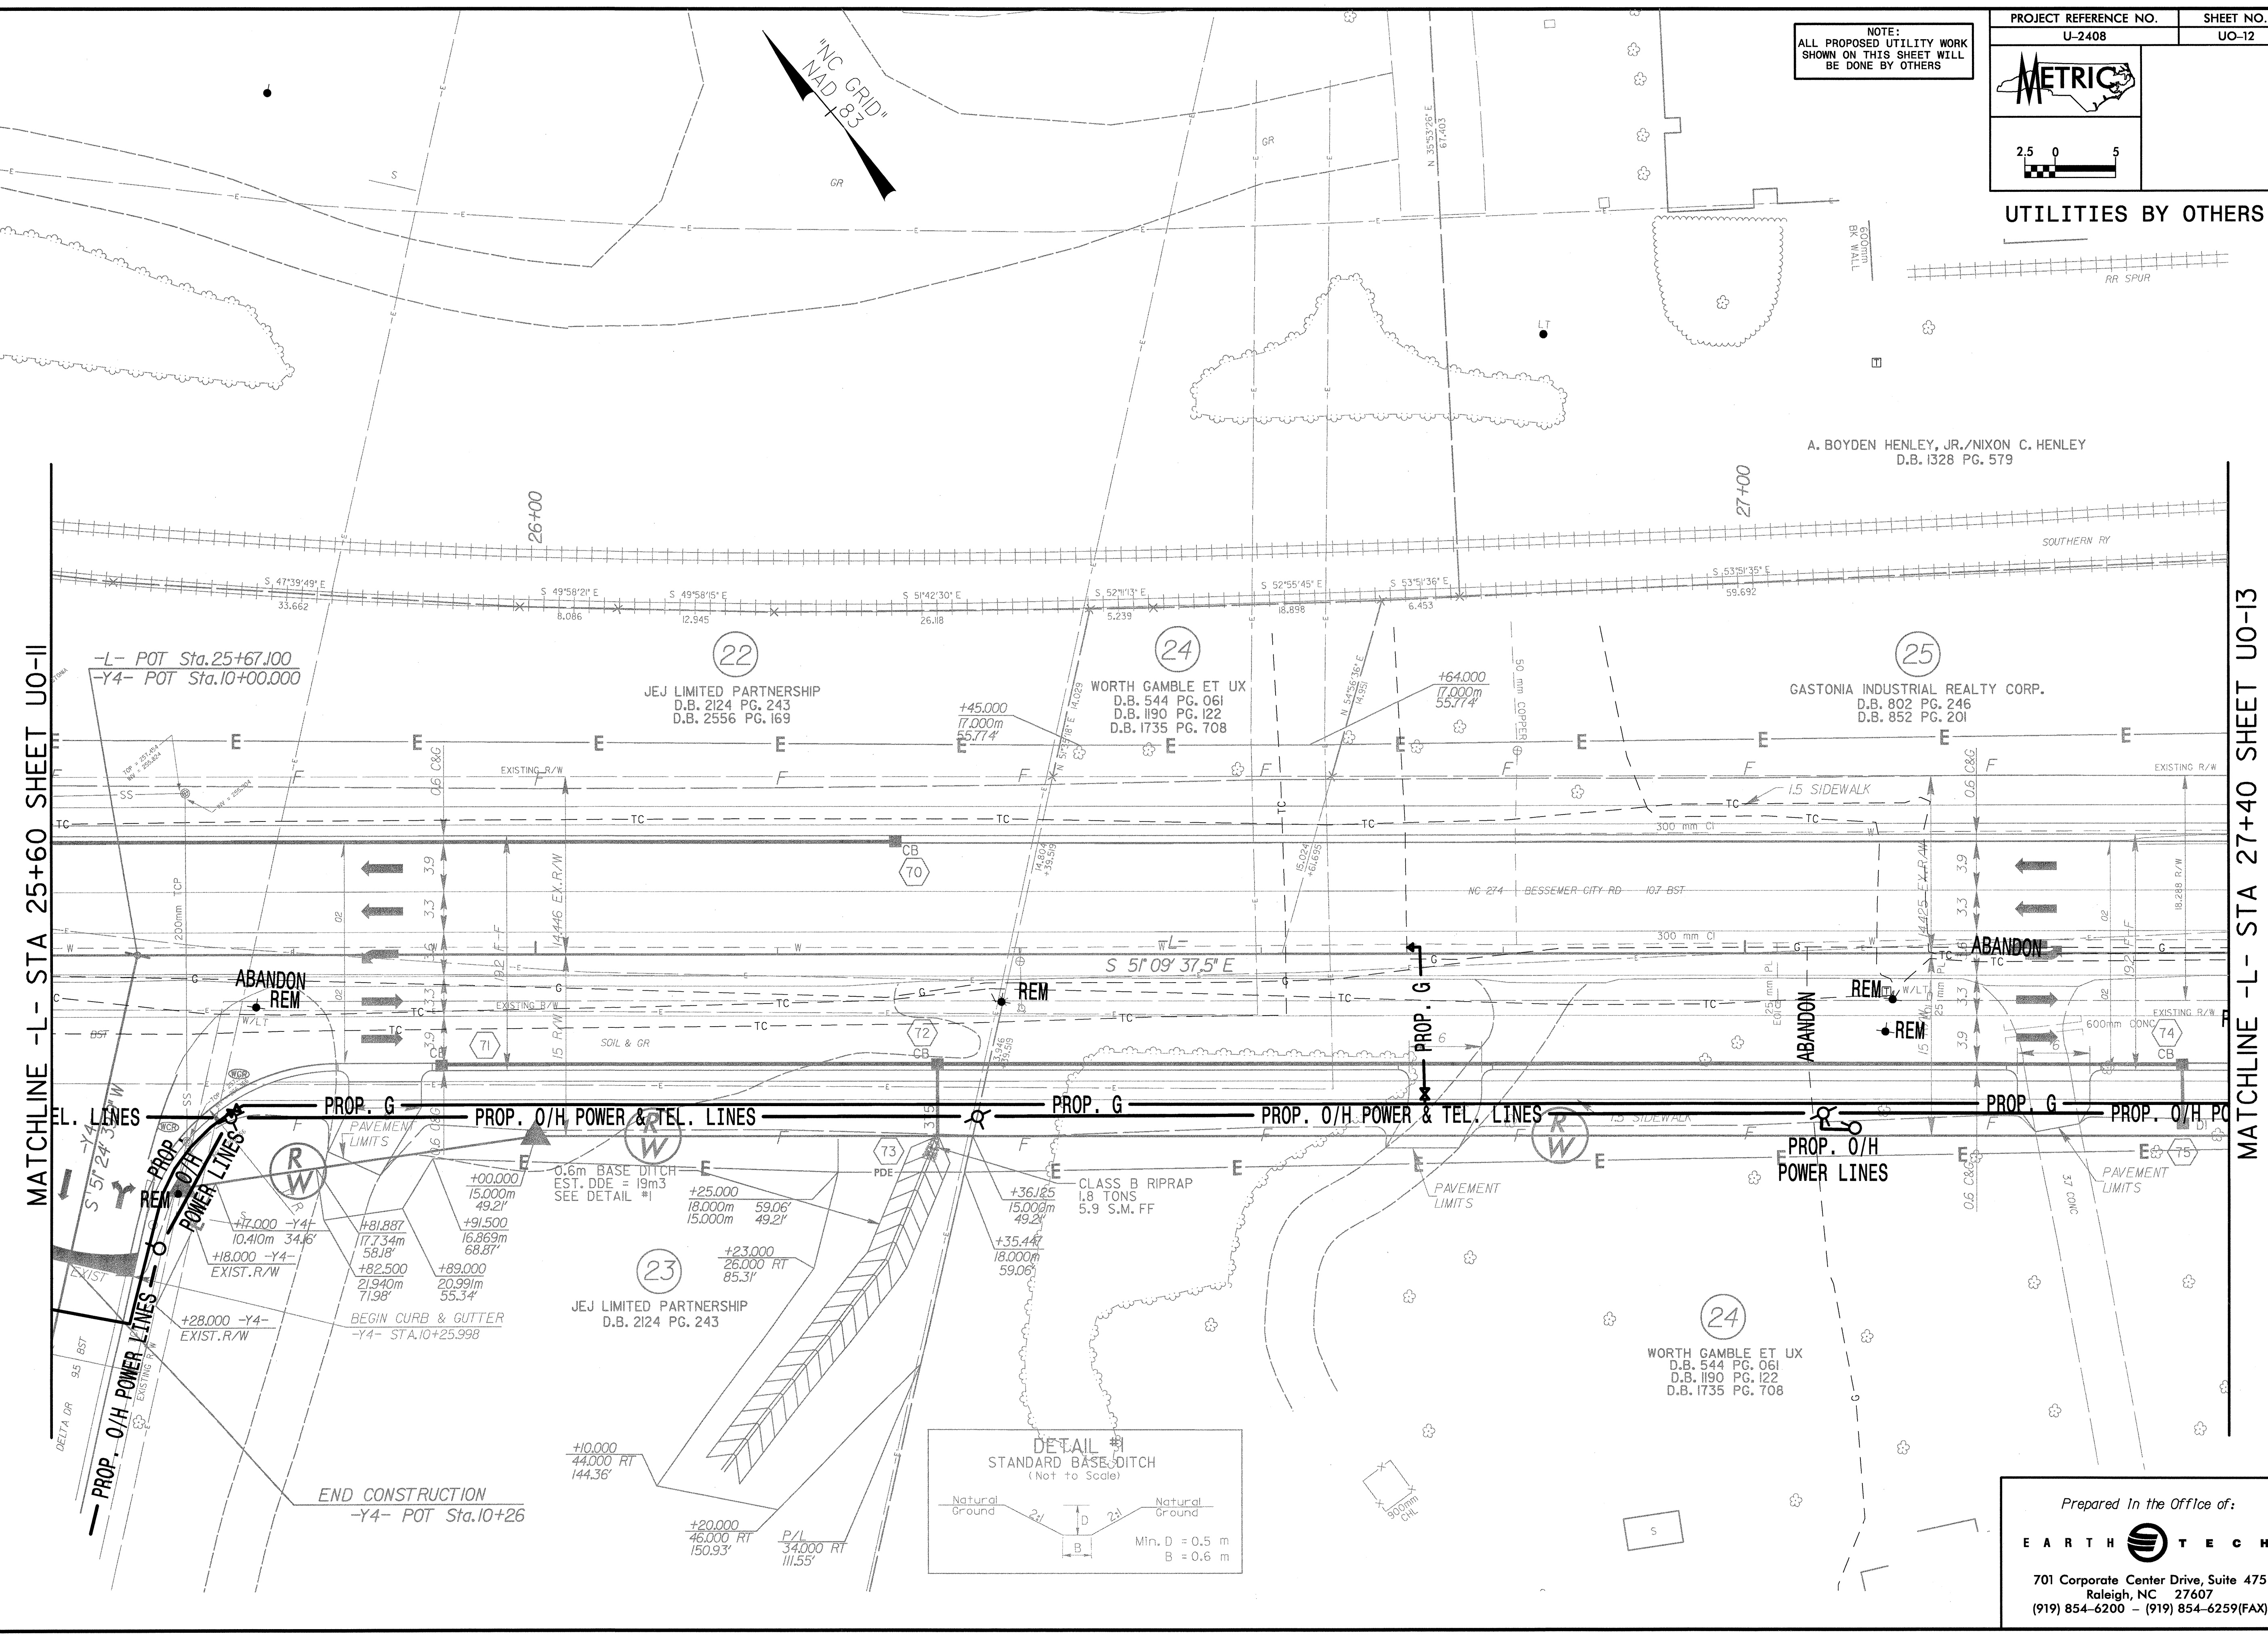



UTILITIES BY OTHERS

NOTE:  
ALL PROPOSED UTILITY WORK  
SHOWN ON THIS SHEET WILL  
BE DONE BY OTHERS

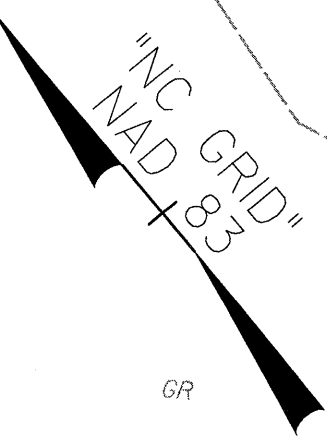

MATCHLINE -L- STA 25+60 SHEET UO-11

MATCHLINE -L- STA 27+40 SHEET UO-13

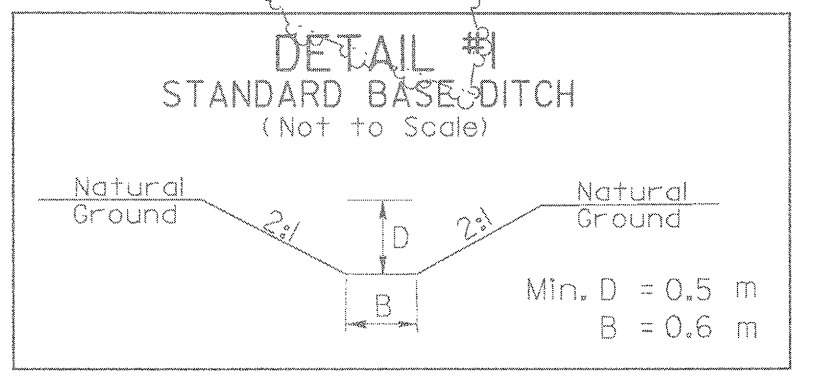

Prepared In the Office of:  
**EARTH TECH**  
701 Corporate Center Drive, Suite 475  
Raleigh, NC 27607  
(919) 854-6200 - (919) 854-6259(FAX)

65:76845\roadway\p01\12408\uo 12.psh  
07/17/2004 10:02:46 AM