


NOTE:
ALL PROPOSED UTILITY WORK
SHOWN ON THIS SHEET WILL
BE DONE BY OTHERS



UTILITIES BY OTHERS

MATCHLINE -L- STA 23+80 SHEET UO-10

MATCHLINE -L- STA 25+60 SHEET UO-12

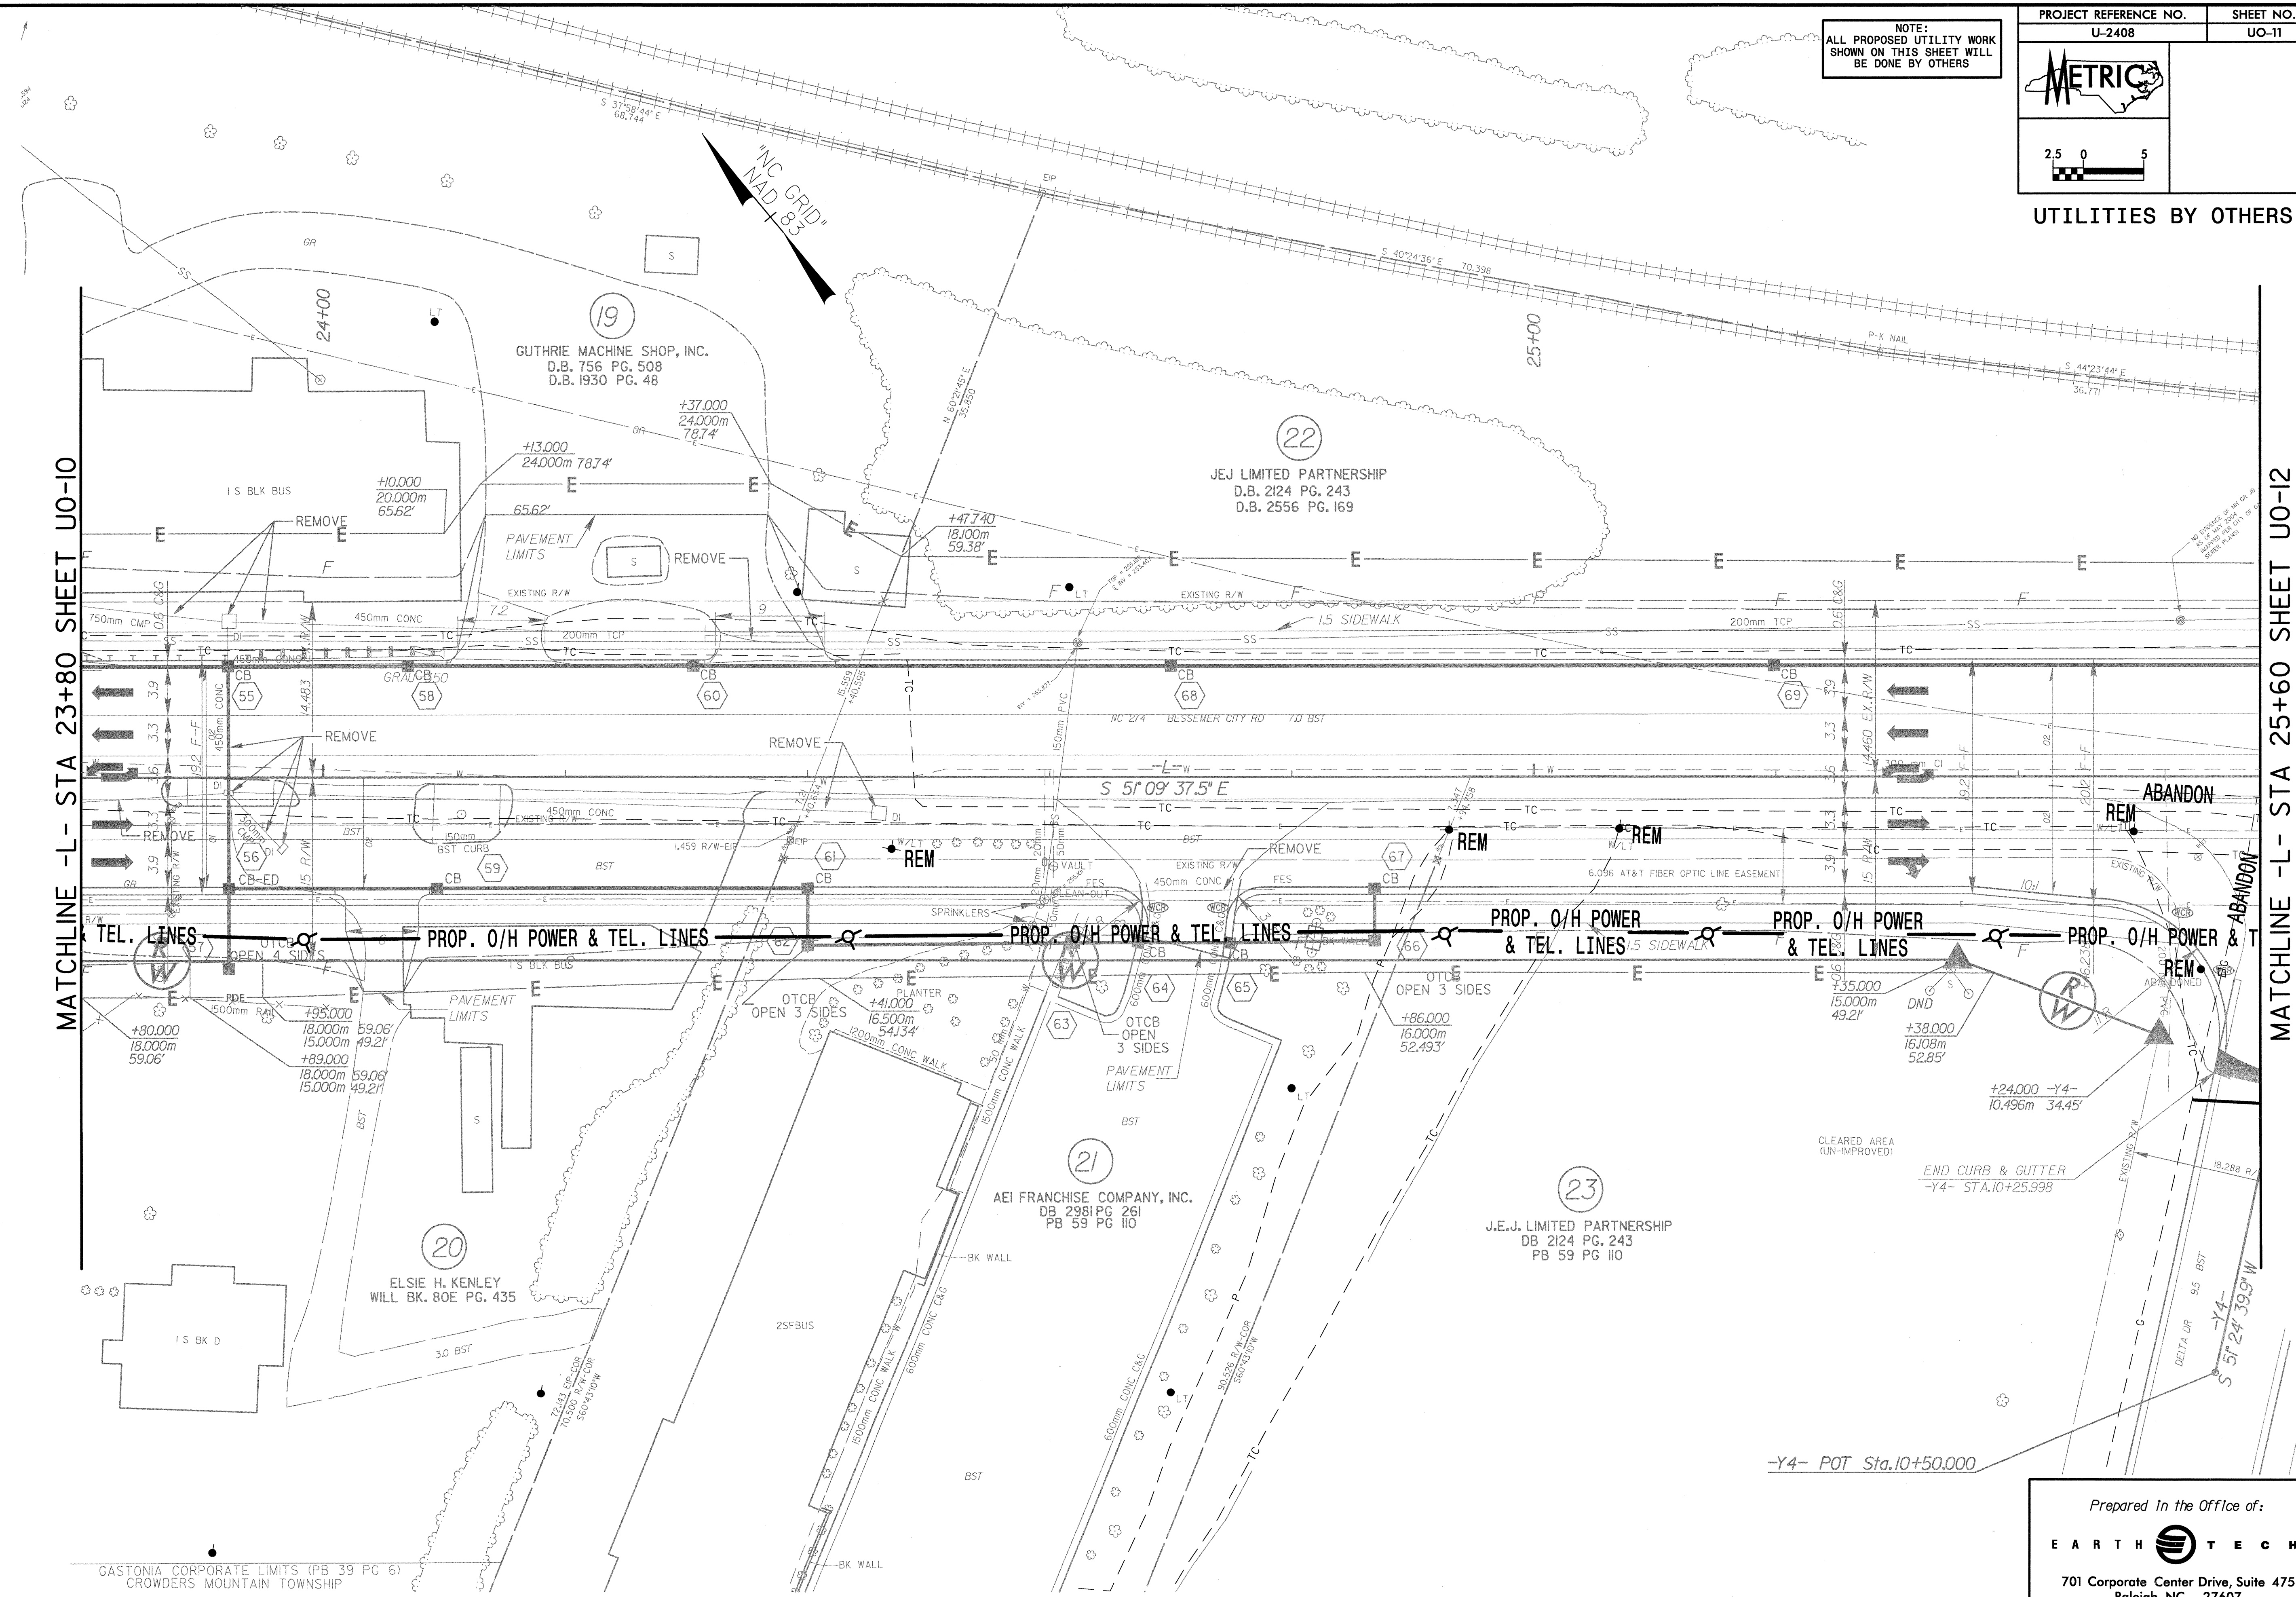

GASTONIA CORPORATE LIMITS (PB 39 PG 6)
CROWDERS MOUNTAIN TOWNSHIP

-Y4- POT Sta.10+50.000

Prepared In the Office of:



701 Corporate Center Drive, Suite 475
Raleigh, NC 27607
(919) 854-6200 - (919) 854-6259(FAX)

6:\76845\cadd\p\p\2408\uo 11.dwg
10:02:47 AM
07/17/2004